


PROJECT NO.	YEAR	SHEET NO.	TOTAL SHEETS
35-04465-000		26	37

NOTE BOOK	DATE	BY	REVISIONS

DSNR: BOB OPER BUS SCALE: 1=5.00
 C:\2004\04465\000\X-SEC 01-14-2005 08:30:42 am

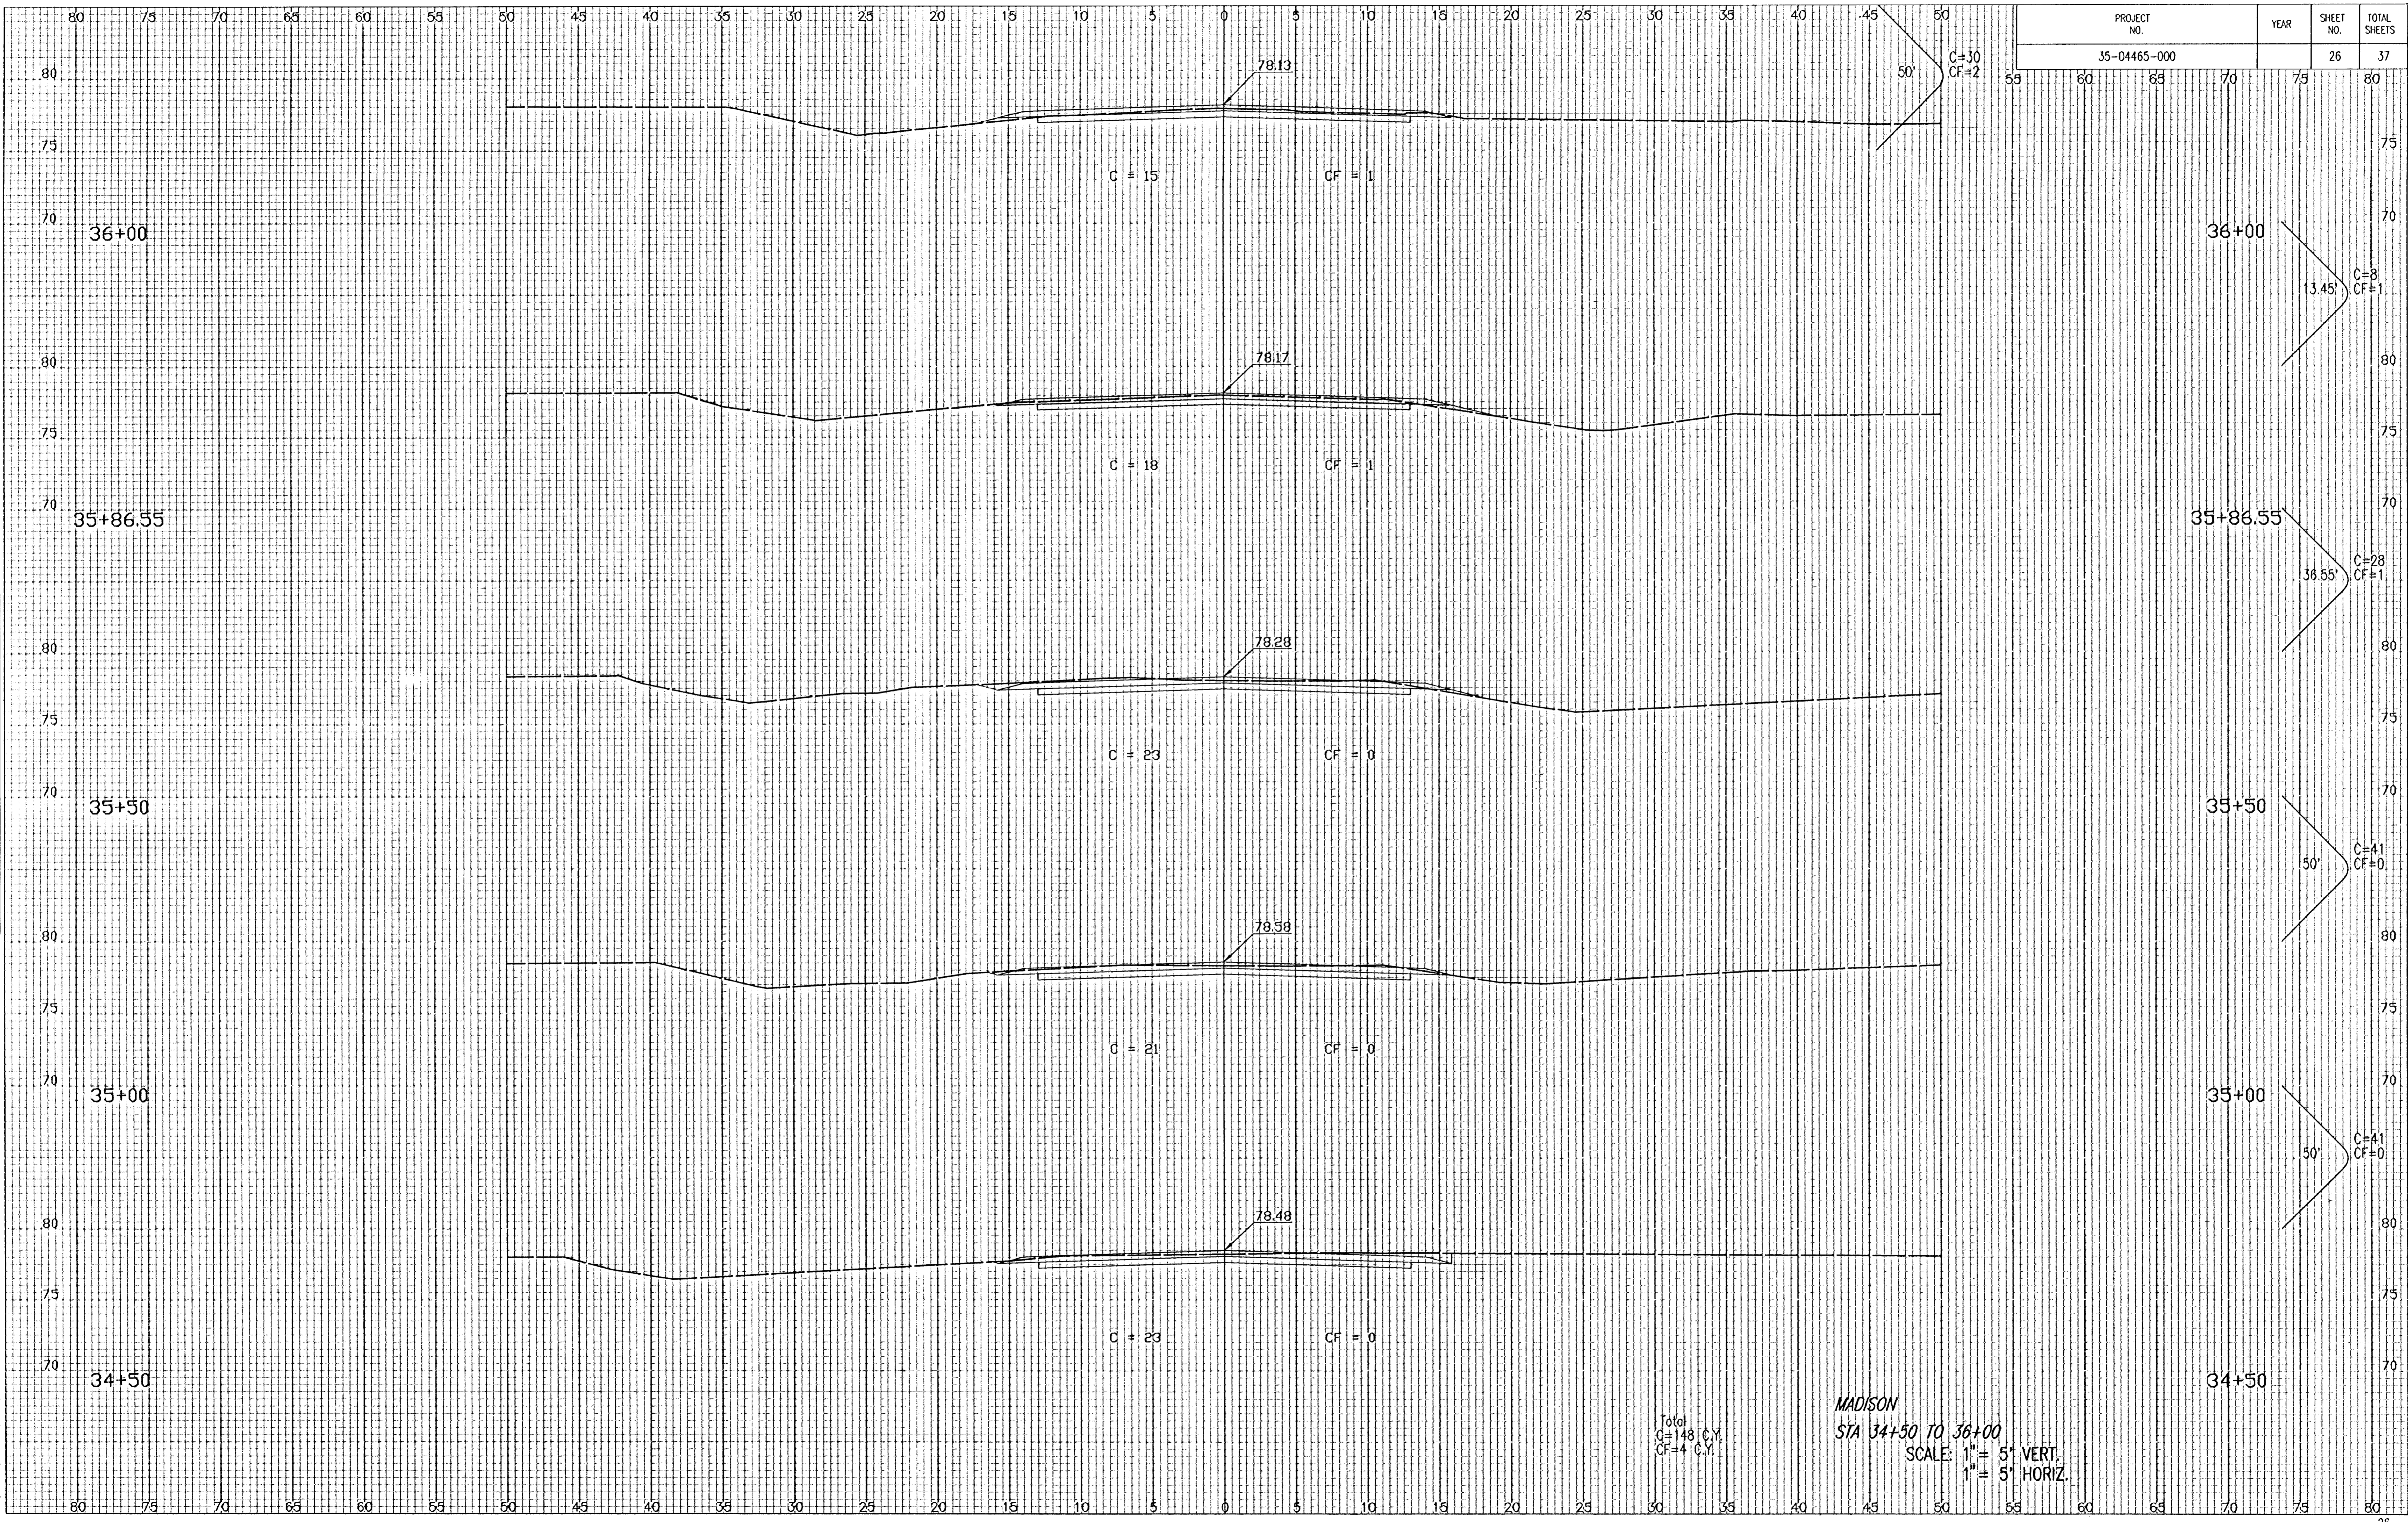

Total
 C=148 C.Y.
 CF=4 C.Y.

MADISON
 STA 34+50 TO 36+00
 SCALE: 1" = 5' VERT.
 1" = 5' HORIZ.