


PROJECT NO.	YEAR	SHEET NO.	TOTAL SHEETS
35-04465-000		27	37

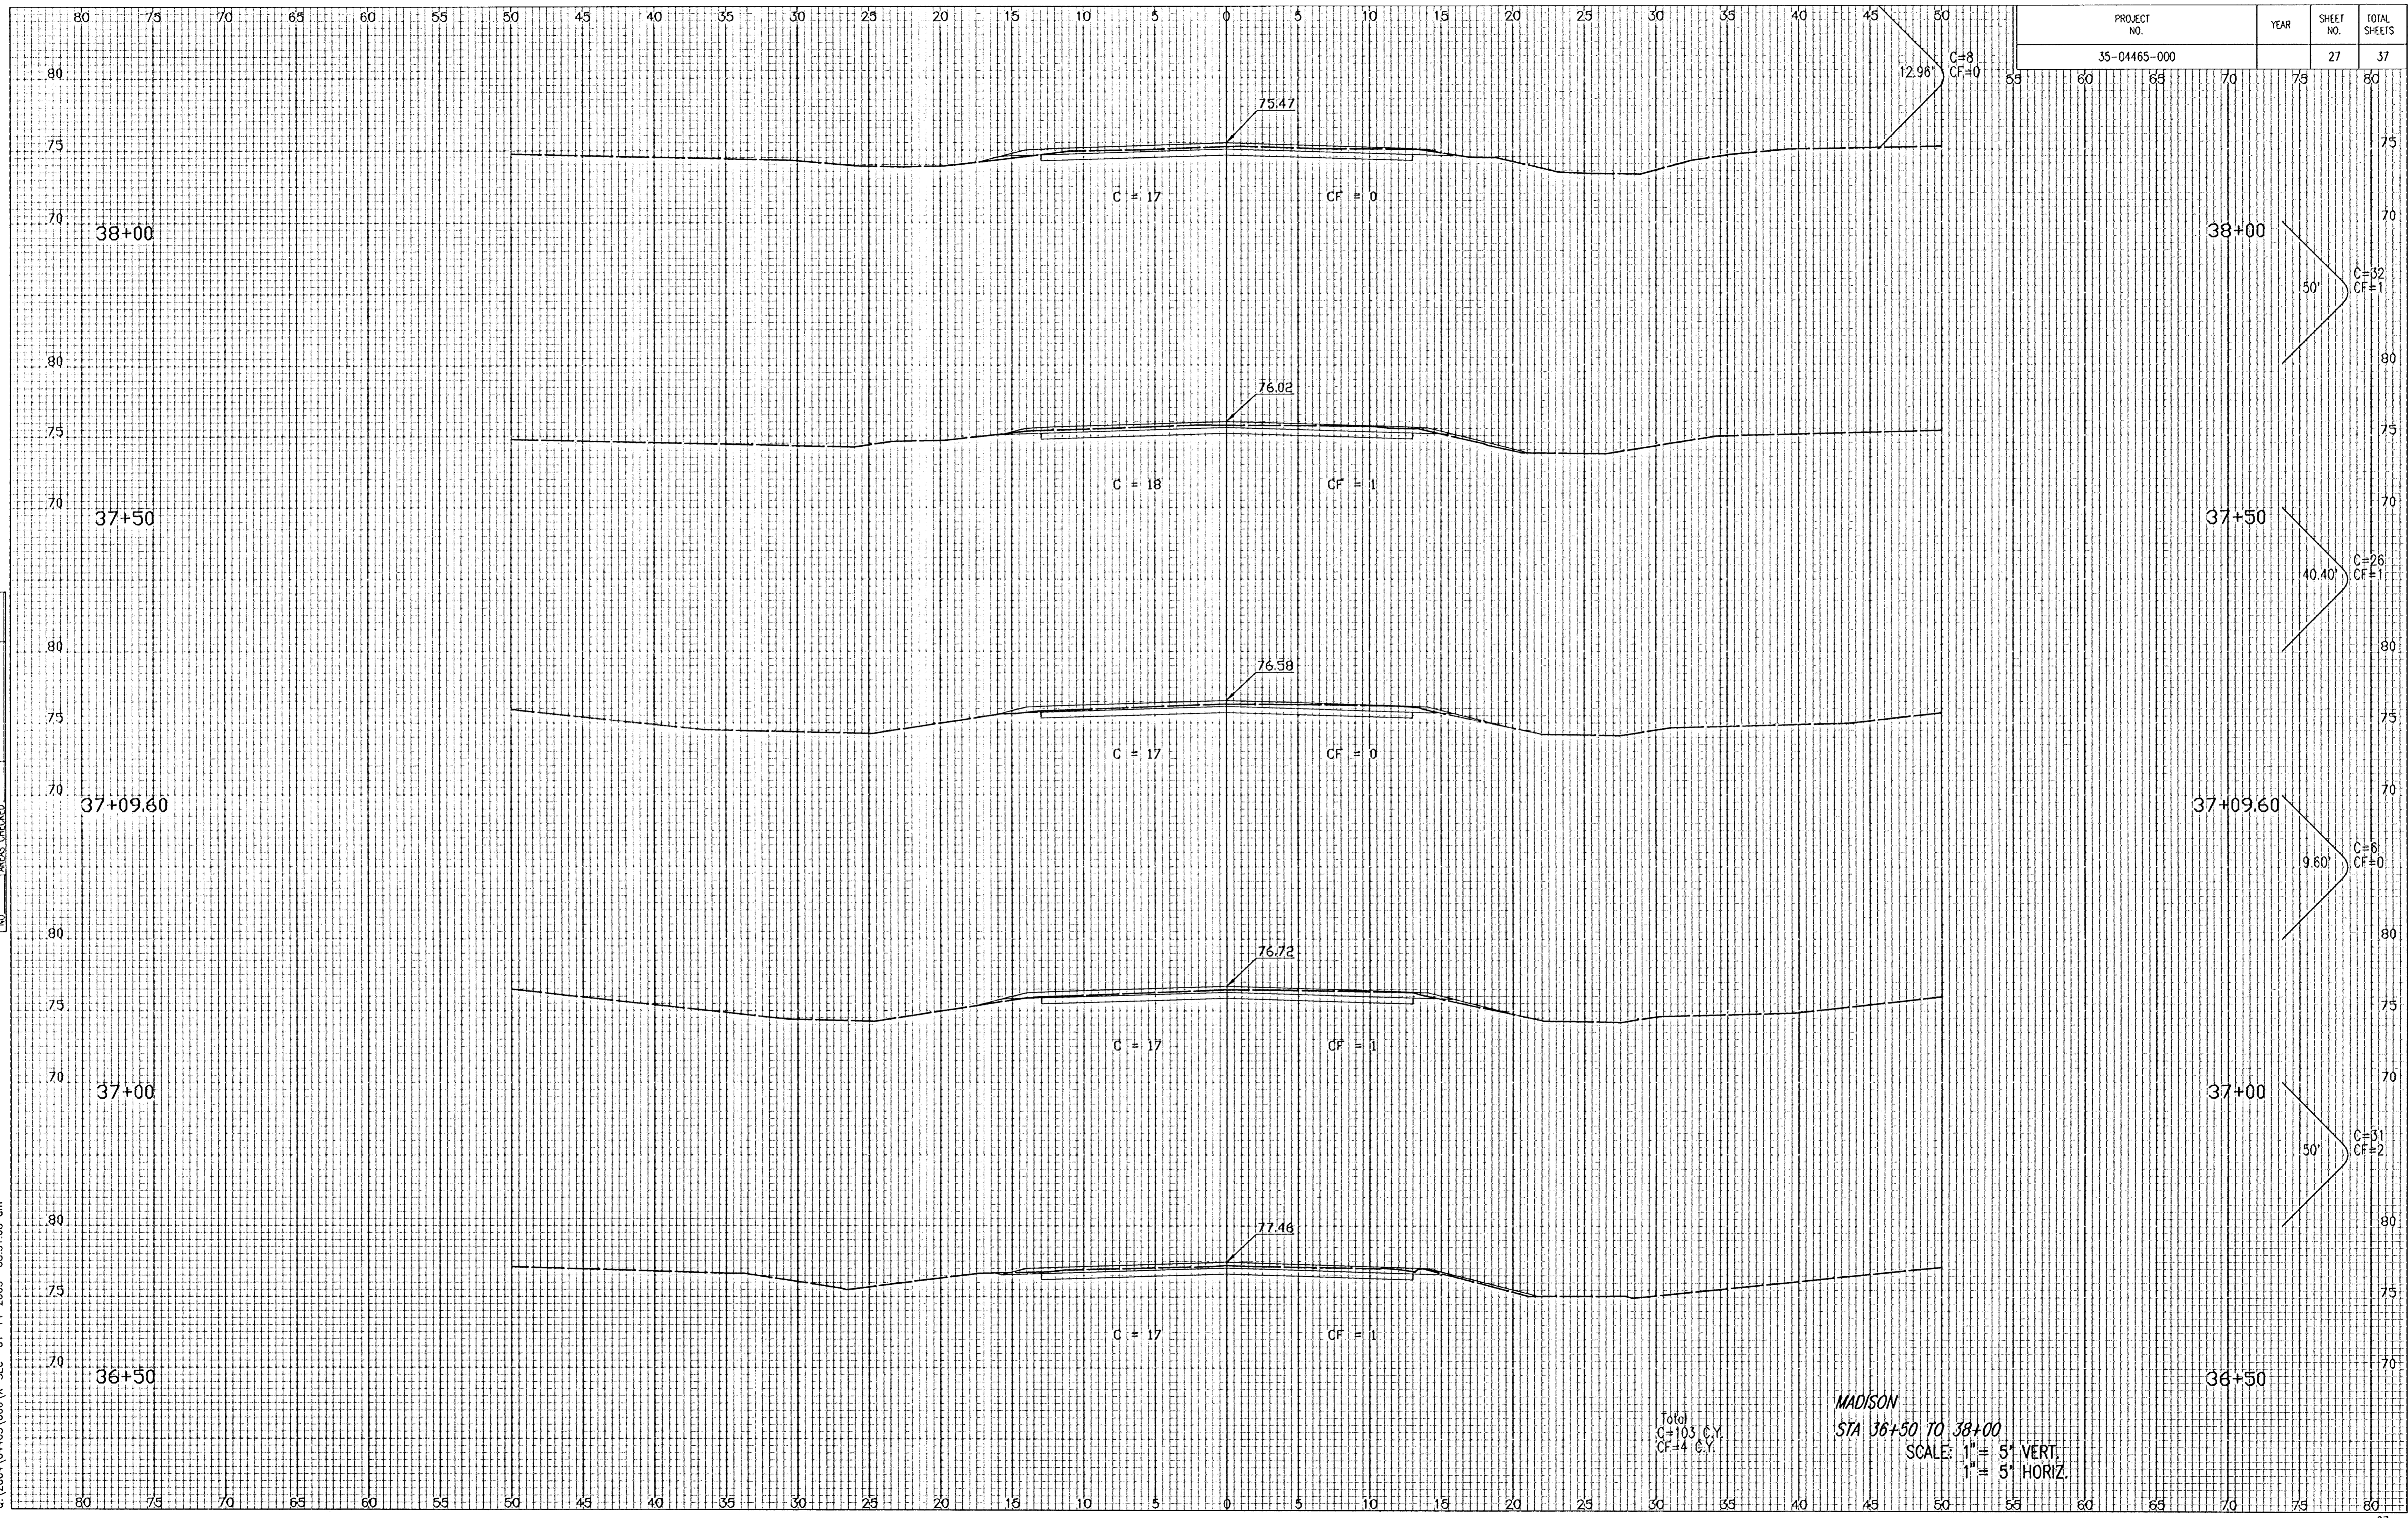

NOTE BOOK	TEMPLATE	AREAS	CHECKED

DSNR: BOB OPER. BUS SCALE: 1"=5.00'
 C:\2004\04465\000\X-SEC 01-14-2005 08:31:08 am

Total
 C=103 C.Y.
 CF=4 C.Y.

MADISON
 STA 36+50 TO 38+00
 SCALE: 1" = 5' VERT.
 1" = 5' HORIZ.