


| PROJECT NO.  | YEAR | SHEET NO. | TOTAL SHEETS |
|--------------|------|-----------|--------------|
| 35-04465-000 |      | 35        | 37           |

| NOTE BOOK TEMPLATE AREAS CHECKED |
|----------------------------------|
| NO.                              |

DSNR, BDB OPER: EJS SCALE: 1"=5.00  
 C:\2004\04465\000\X-SEC 01-14-2005 08:34:03 am

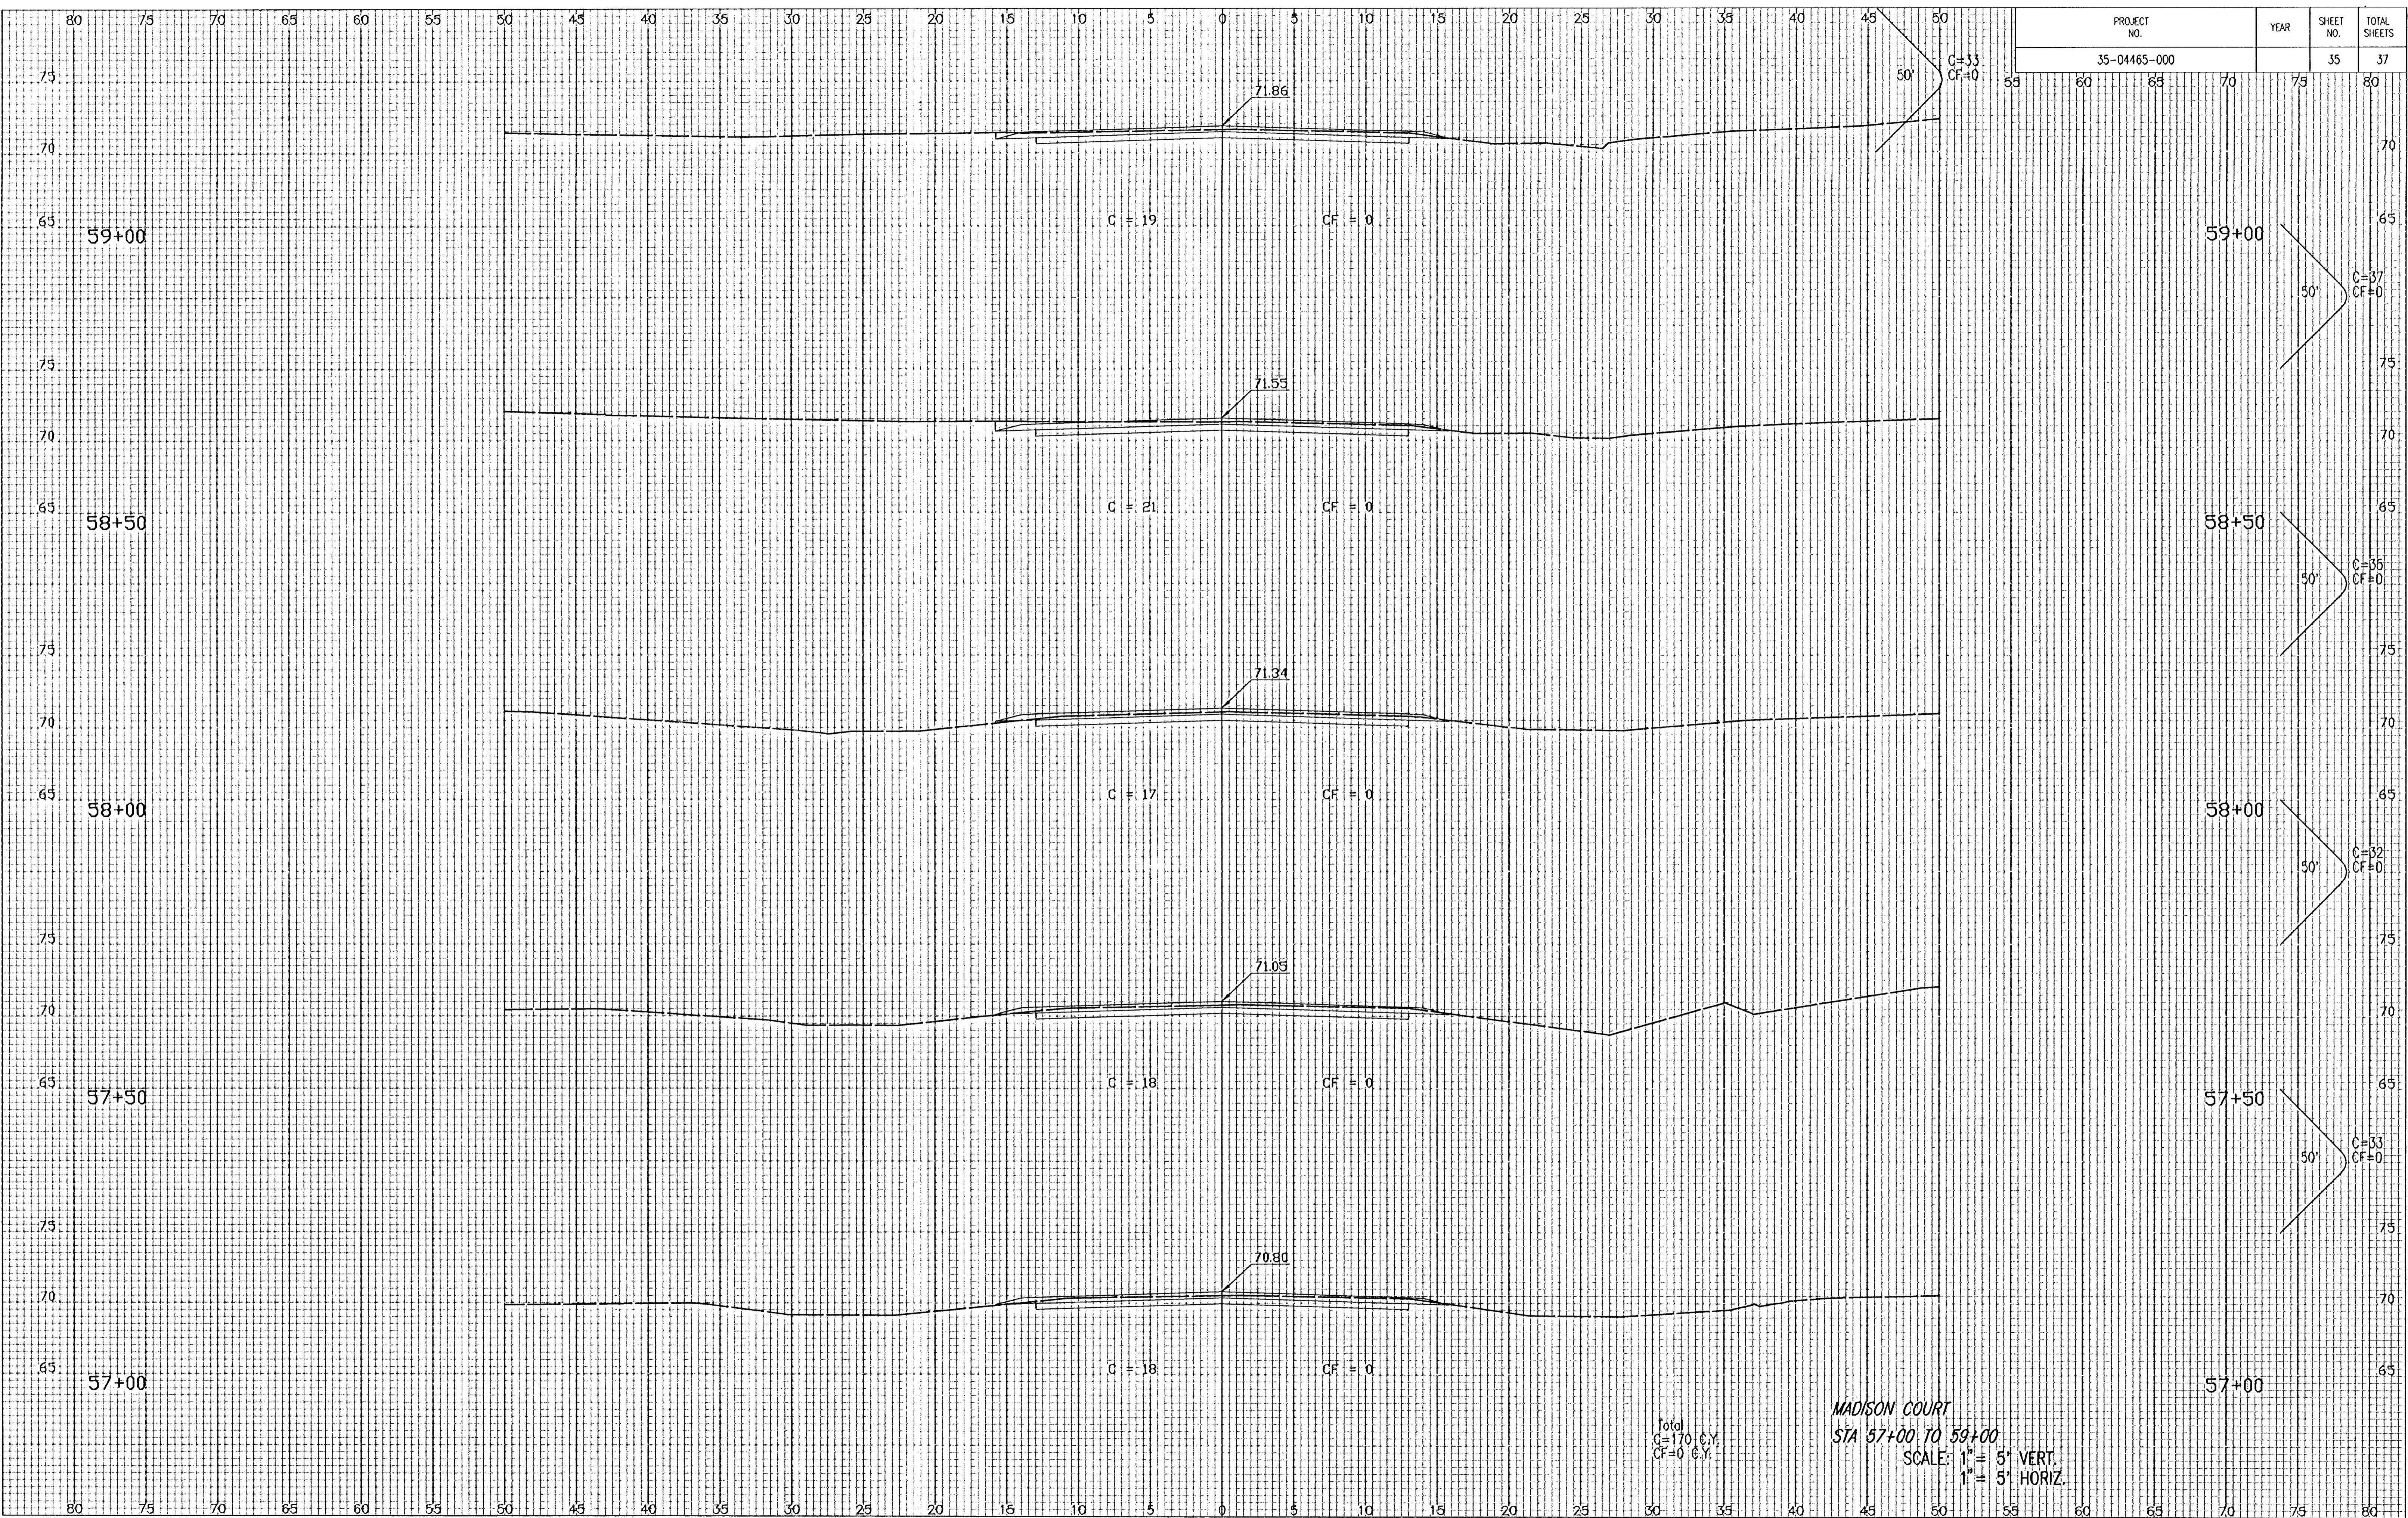

Total  
 C=170 C.Y.  
 CF=0 C.Y.

MADISON COURT  
 STA 57+00 TO 59+00  
 SCALE: 1" = 5' VERT.  
 1" = 5' HORIZ.