



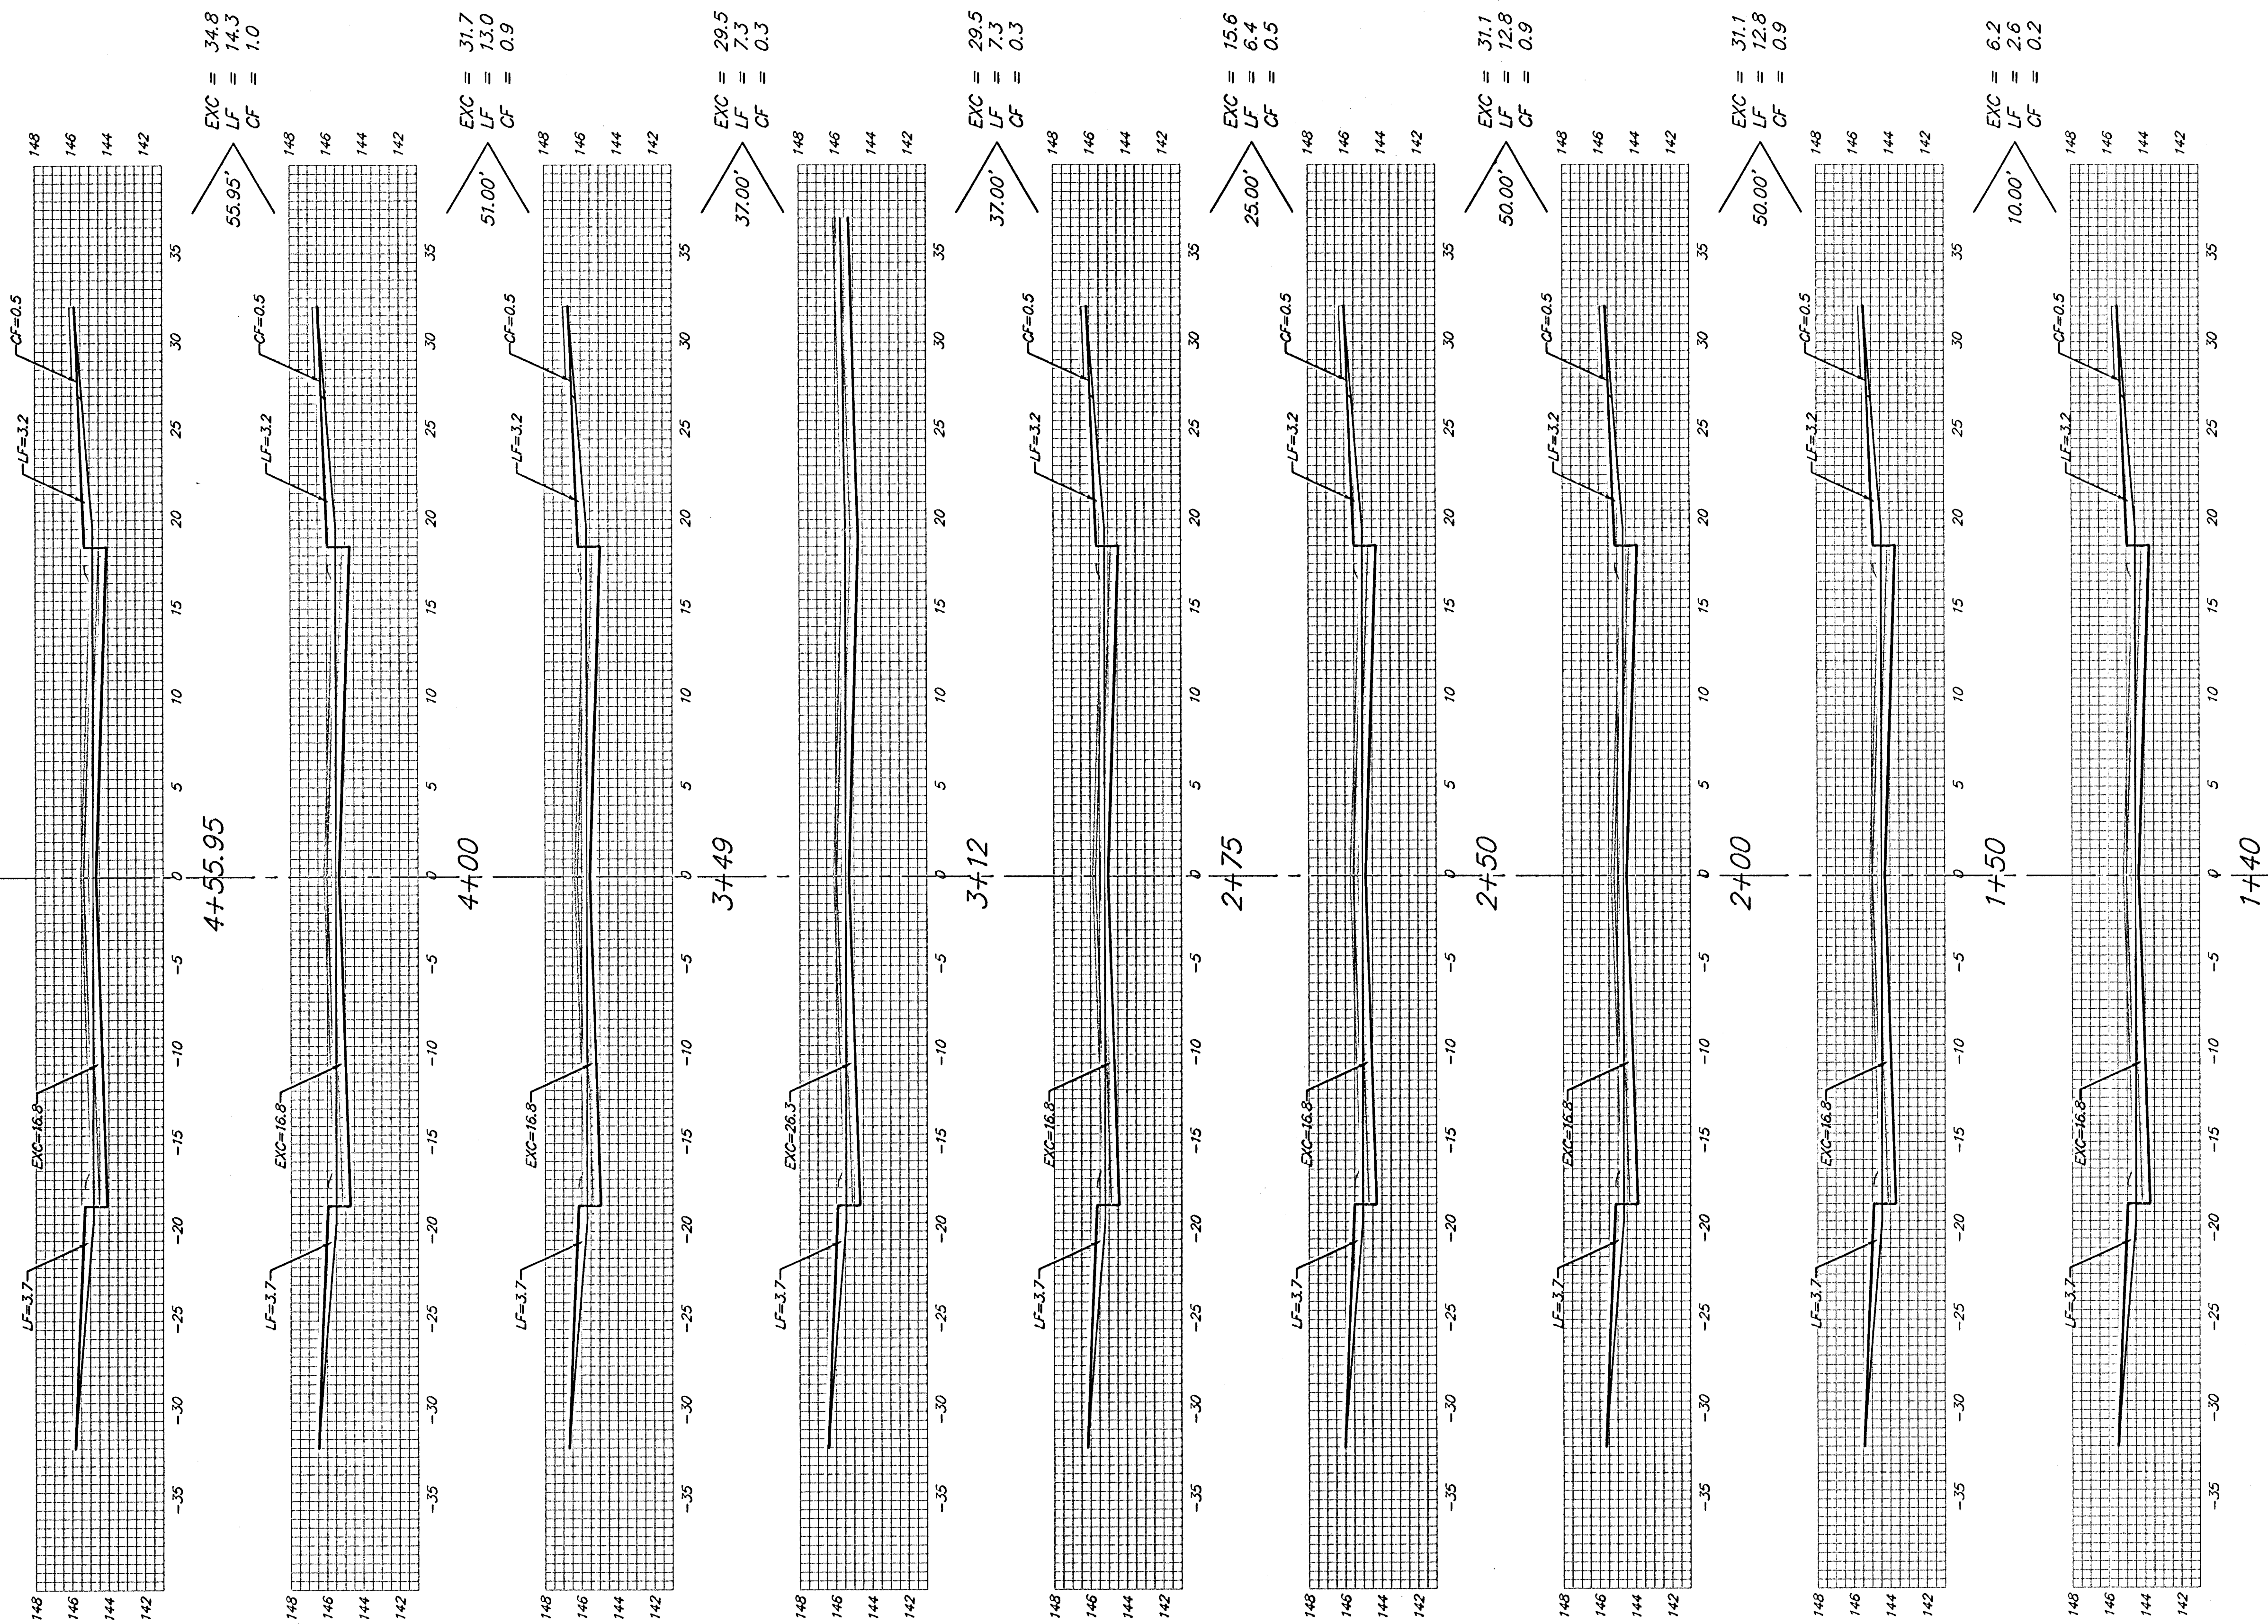

Sheet Totals:
Excavation = 209.5 C.Y.
Loose Fill = 76.5 C.Y.
Compacted Fill = 5.0 C.Y.

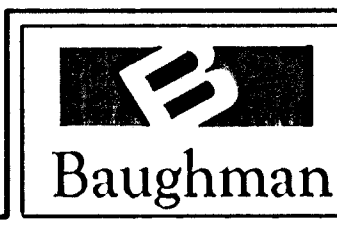

Baughman Company, P.A. 315 Ellis St. Wichita, KS 67211 P 316-262-7271 F 316-262-0149
ENGINEERING | SURVEYING | PLANNING | LANDSCAPE ARCHITECTURE
PROJECT NUMBER 472-94188
SHEET 14 OF 17
Southern Ridge 3rd Phase 1/251 0501-E151