


PROFILE	CHECKED	BY	DATE
	CHECKED		

QSNR: BLB OPER: EJS SCALE: 1=20.00
Q:\2005\05257\05257-C-SINSLINE 06-16-2005 12:10:29 am

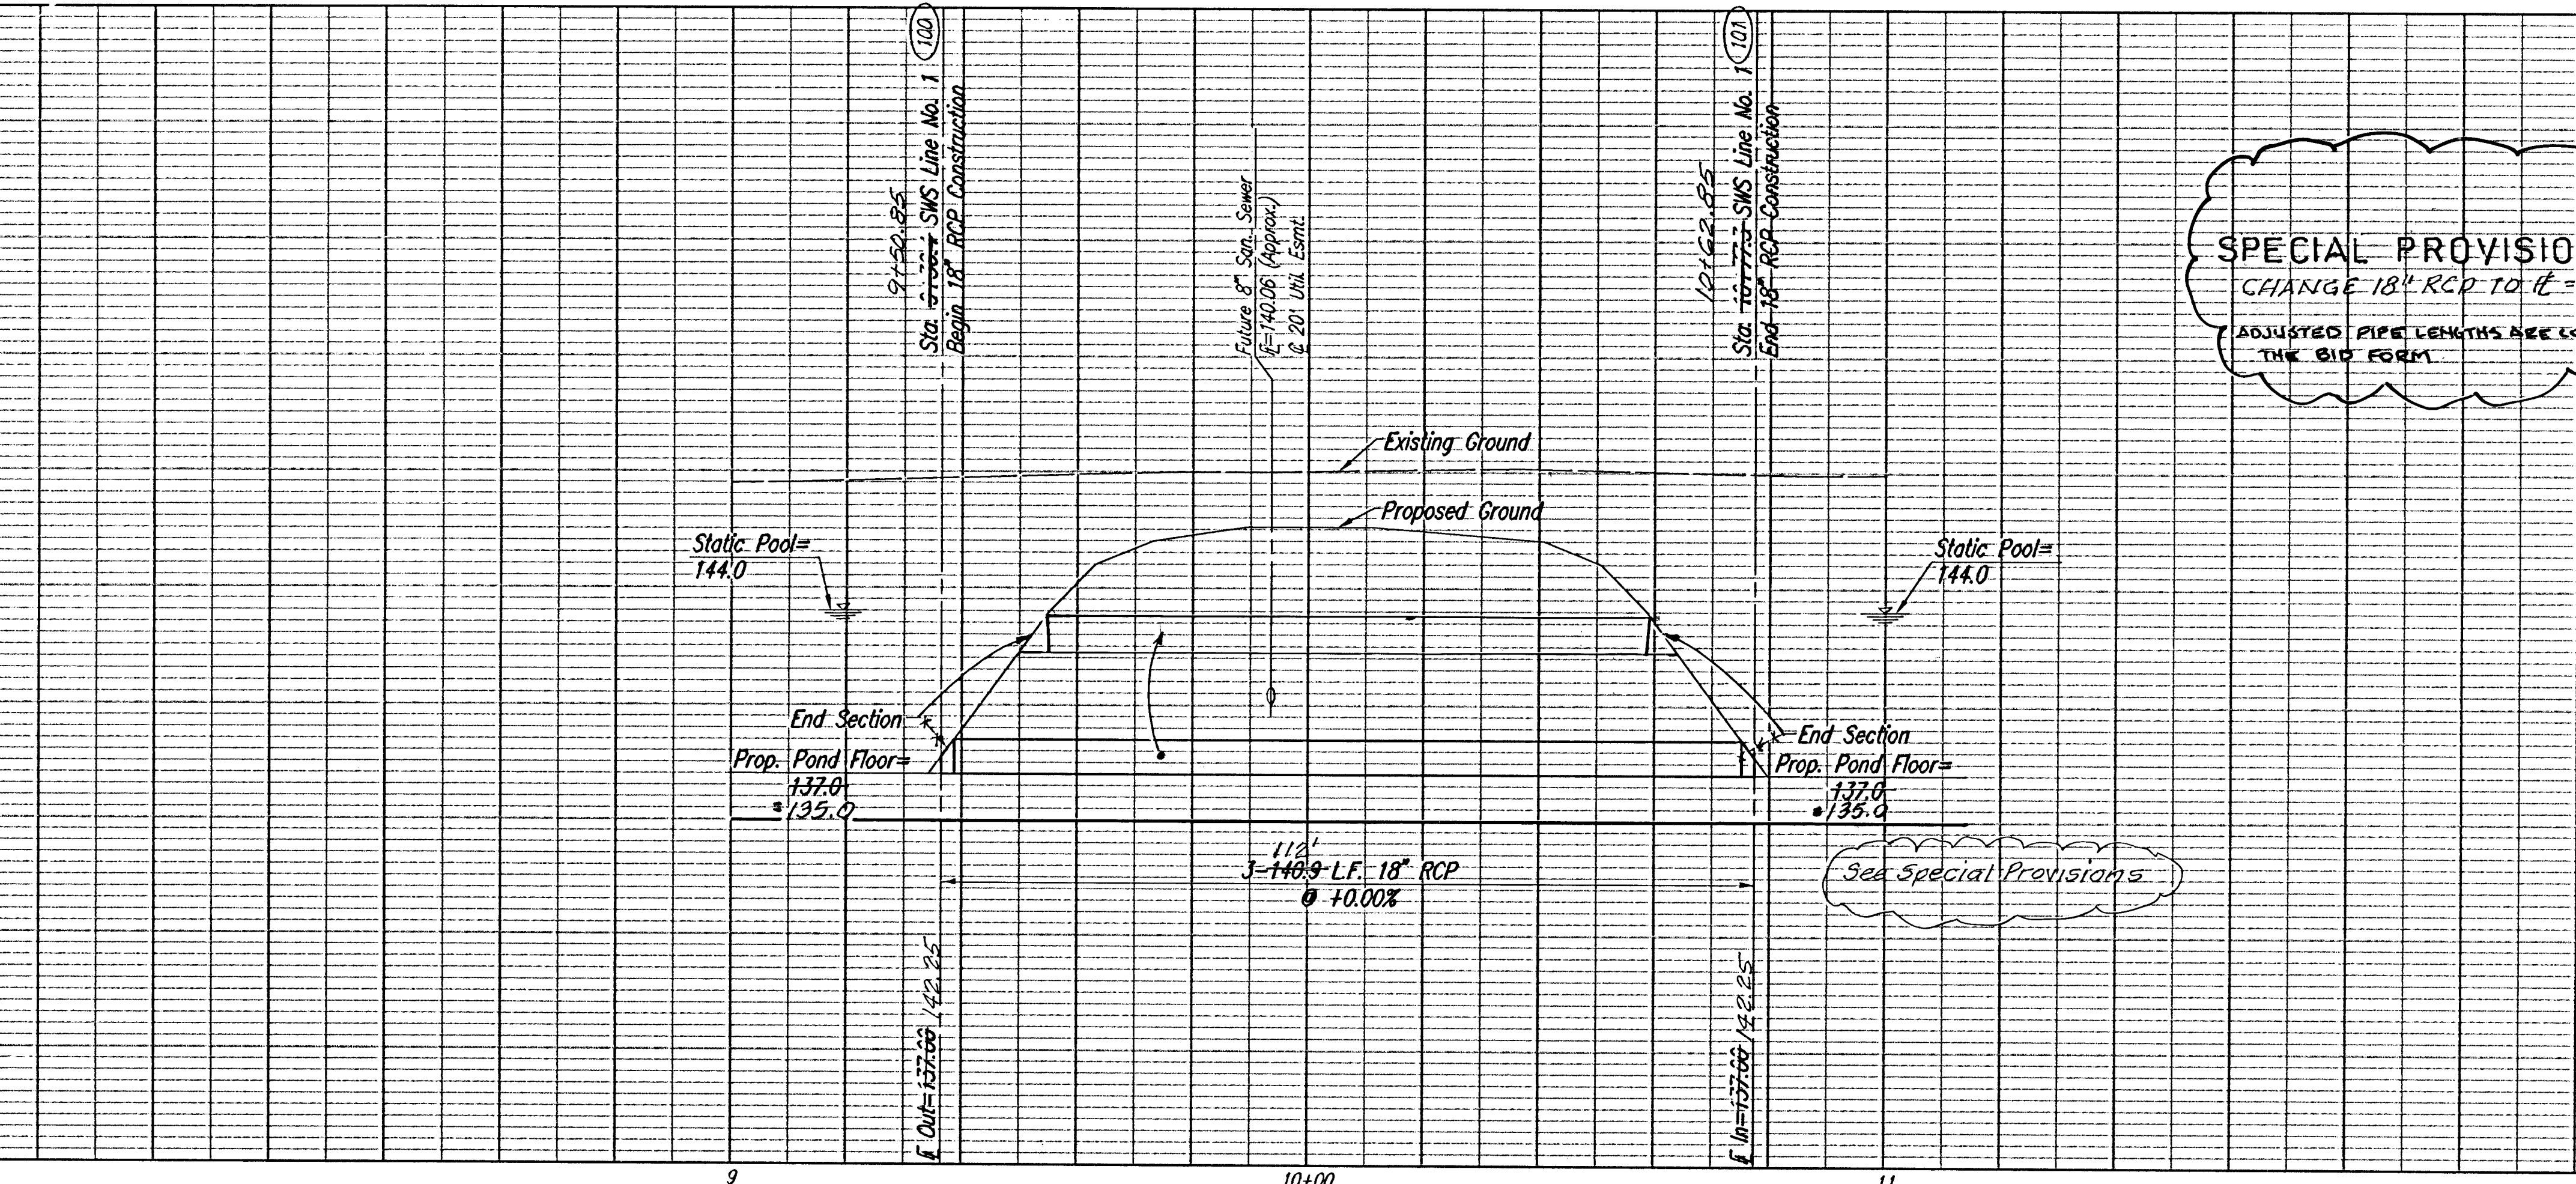

NS
142.25
RECT ON

150	155	160
-----	-----	-----

AVALON PARK 3RD
 STORM WATER DRAIN NO. 264
 SWS LINE NO. 1
 JAMES L. ARNOUR, P.E.—CITY ENGINEER
 CITY OF WICHITA, PROJECT NO. 158-8-0111

 Professional Engineering Consultants, P.A. 303 S. TORREKA • WICHITA, KANSAS 67202 316-262-2691 • FAX 316-262-3003	DESIGNED BY: BDB/BLB DRAWN BY: BUS	JOB NO. 35-06257 DATE February 2005	AVAILON PARK 3RD STORM WATER DRAIN NO. 264 SWS LINE NO. 1	JAMES L. ARNOUVE, P.E. - CITY ENGINEER 1015 E. WICHITA BOULEVARD, SUITE 100 WICHITA, KANSAS 67202
	SCALE: AS SHOWN			