


PROJECT NO.	YEAR	SHEET NO.	TOTAL SHEETS
35-05257-000		19	31

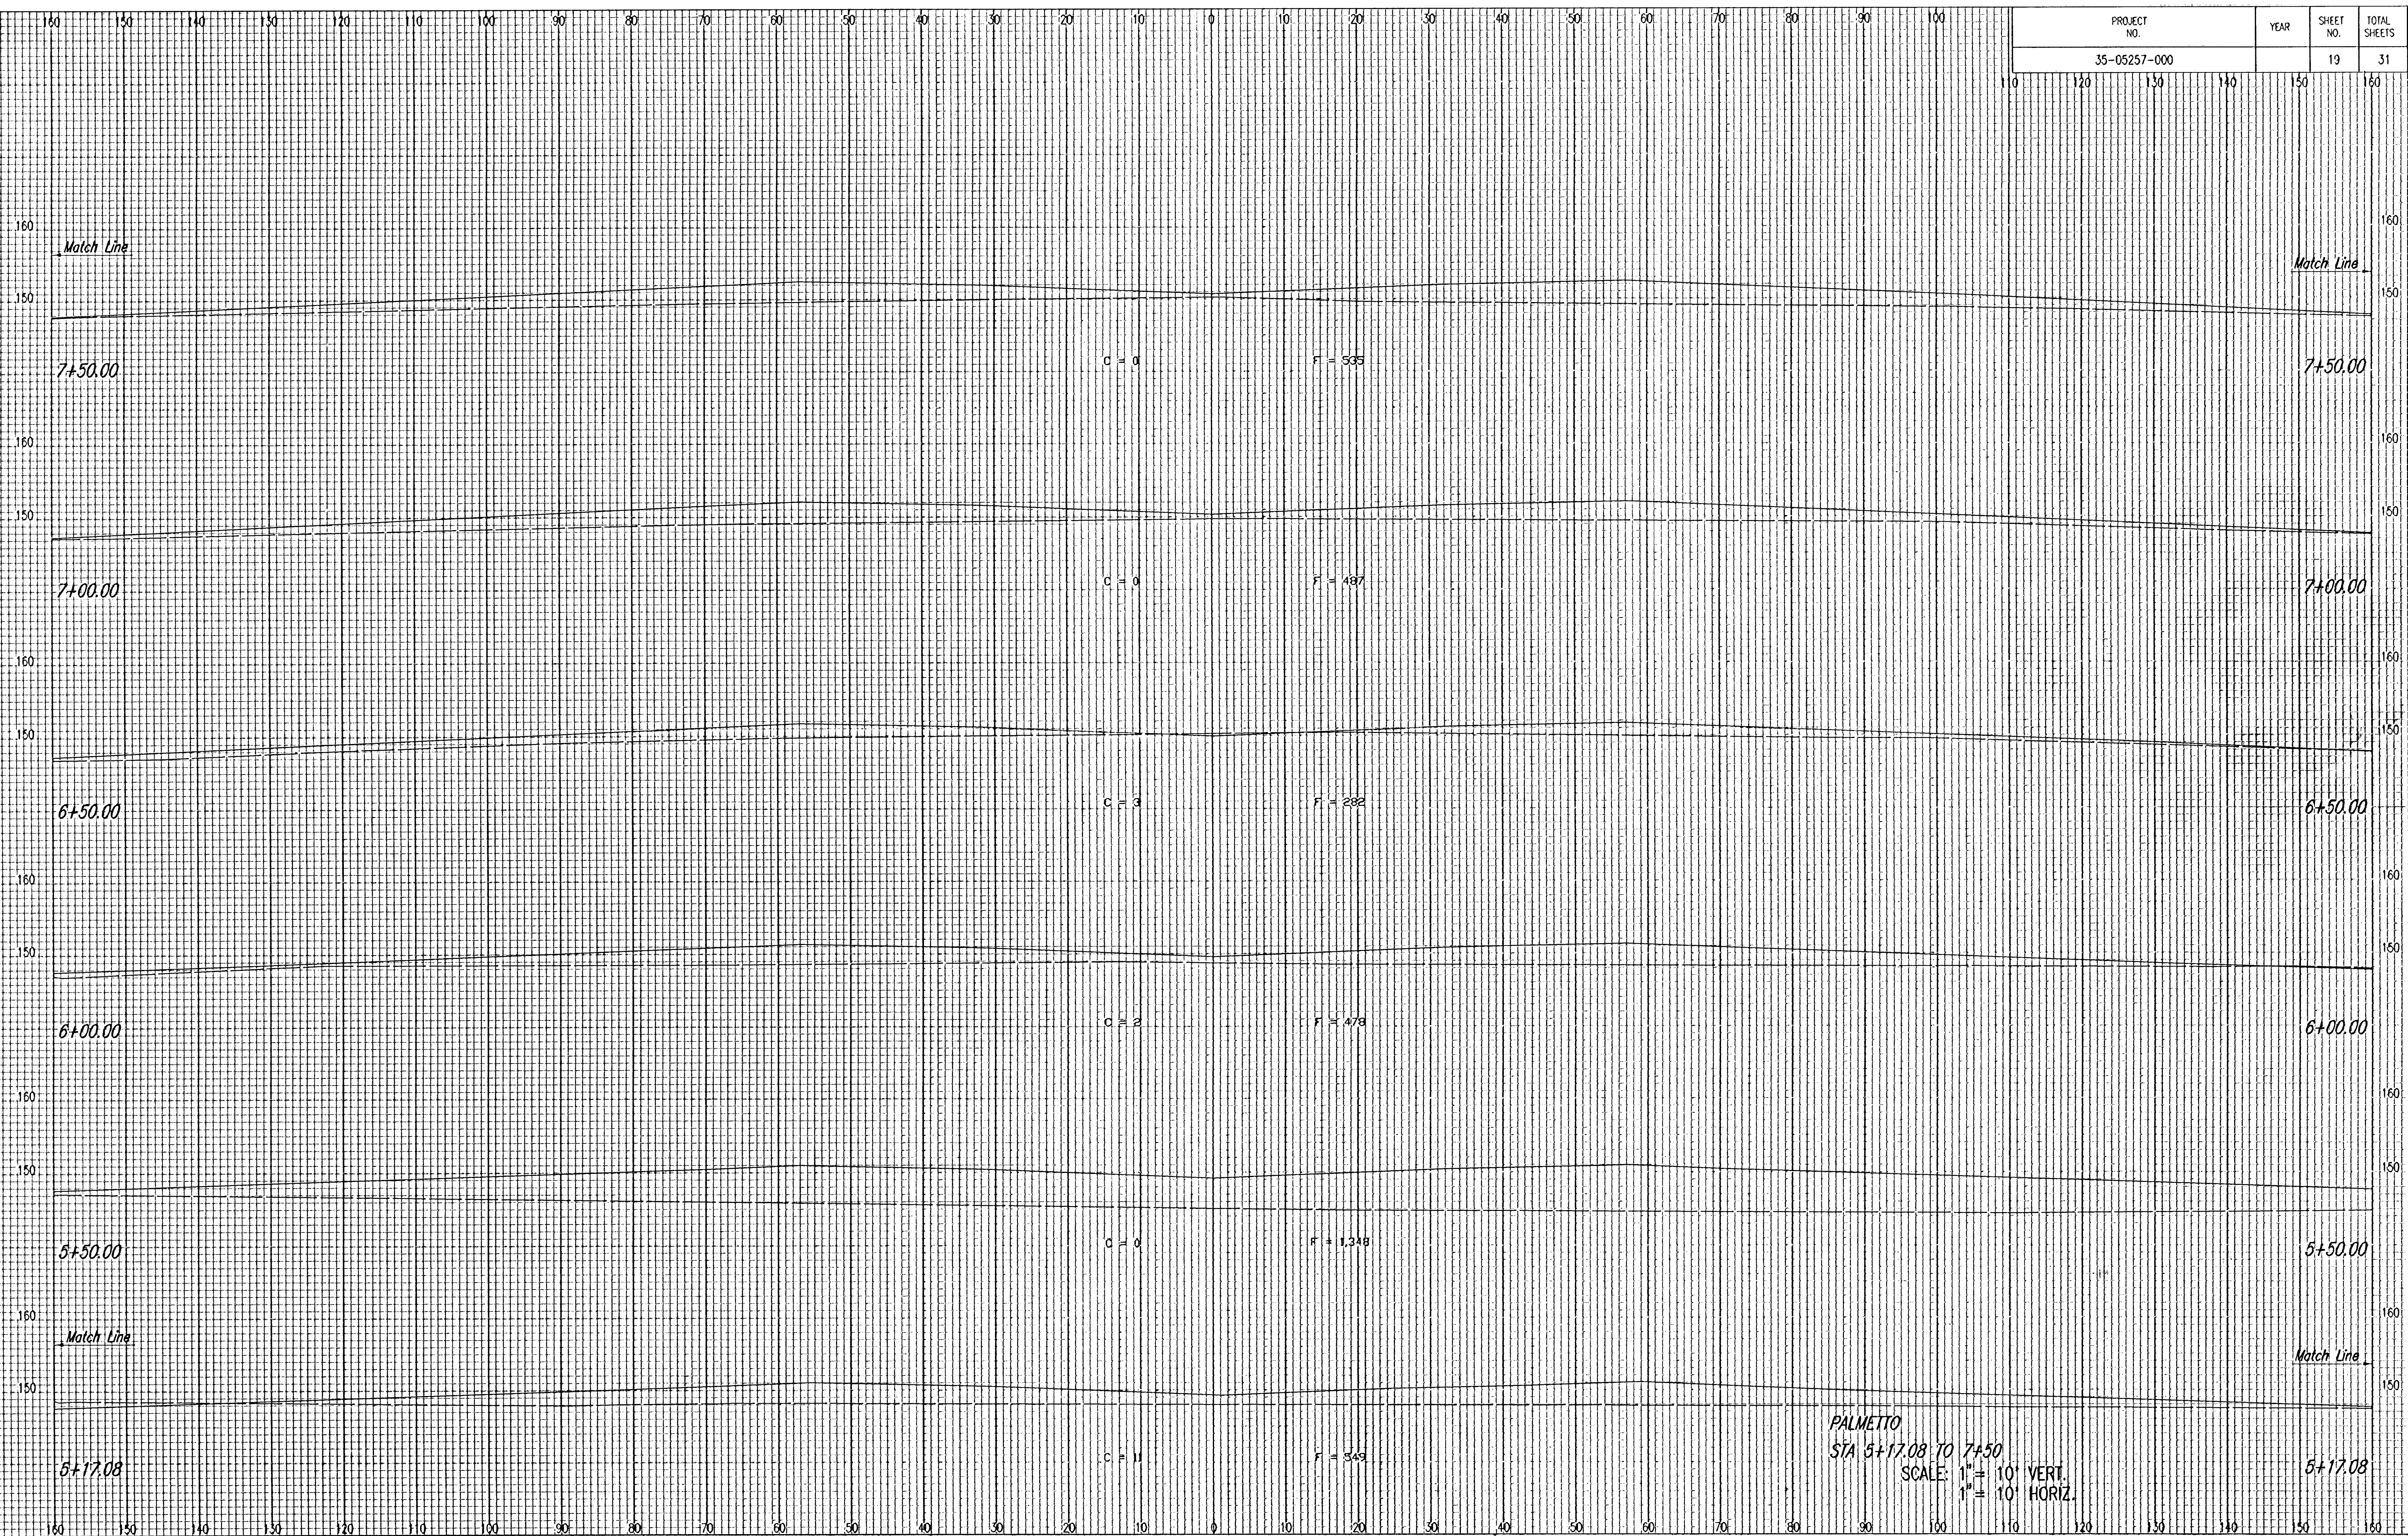

PALMETTO
STA 5+17.08 TO 7+50
SCALE: 1" = 10' VERT.
1" = 10' HORIZ.