
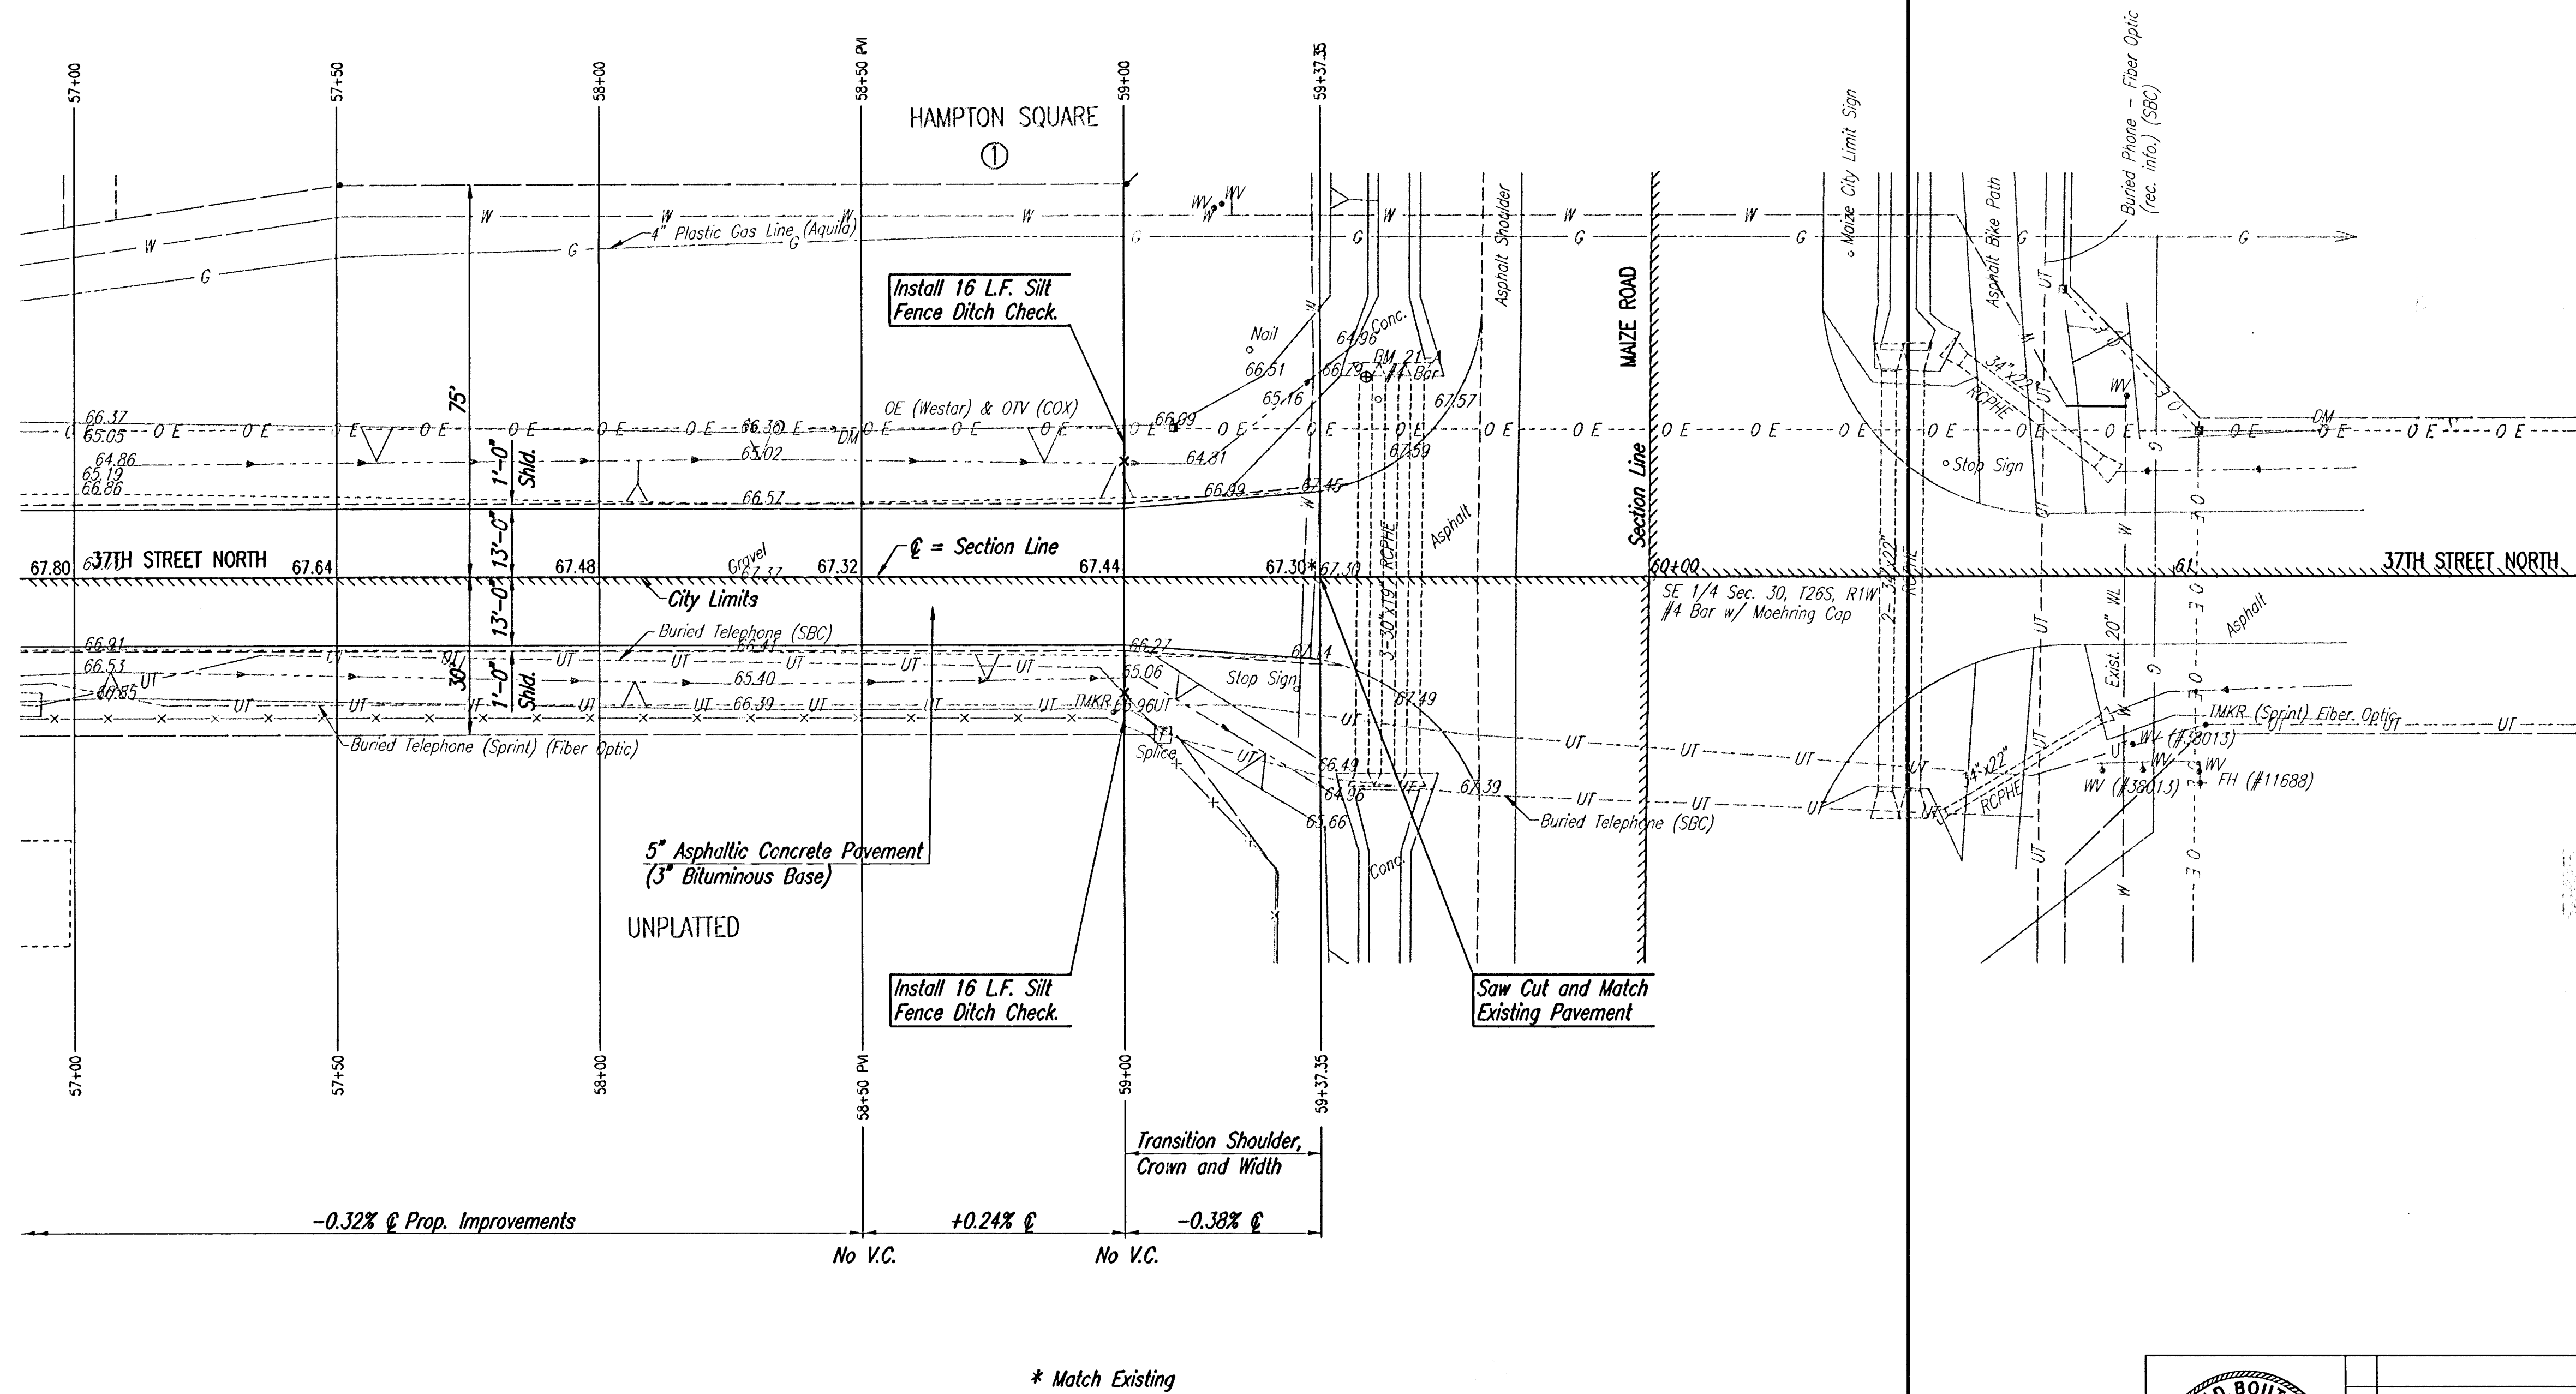


DSNR: BLB OPER: BJS SCALE: 1"=20.00
Q:\2005\05300\003\05300-003-C-STR57-60 10-18-2005 10:33:55 am

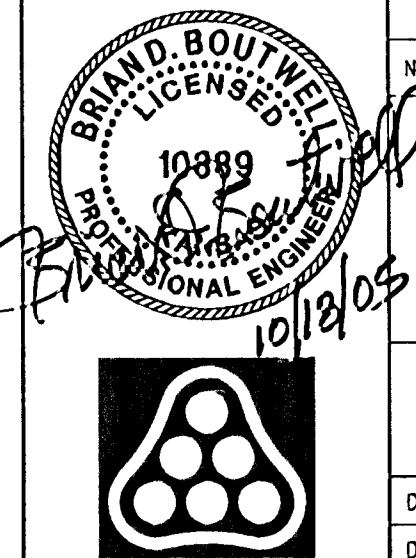

SCALE: 1"=20'

	Revision		By	Date
	37TH STREET ASPHALT MAT PAVING			
	37TH ST. NORTH STA. 57+00 TO STA. 59+37.35 JAMES L. ARMOUR, P.E. - CITY ENGINEER CITY OF WICHITA PROJECT NO. 472-84044			
	Professional Engineering Consultants, P.A. 303 S. TOPEKA • WICHITA, KANSAS 67202 316-262-2691 • FAX 316-262-3003			
Designed by	BOB, BLB	Job No.	35-05300-003	Sheet 7 of 16
Drawn by	BMM, BJS	Date	June 2005	