


PROJECT NO.	YEAR	SHEET NO.	TOTAL SHEETS
35-05300-003	2005	16	16

NOTE BOOK	DATE	NO.

DSNR: BMM OPER: BJS SCALE: 1"=1.00
 G:\2005\05300\003\X-SEC\5005 10-18-2005 10:58:06 am

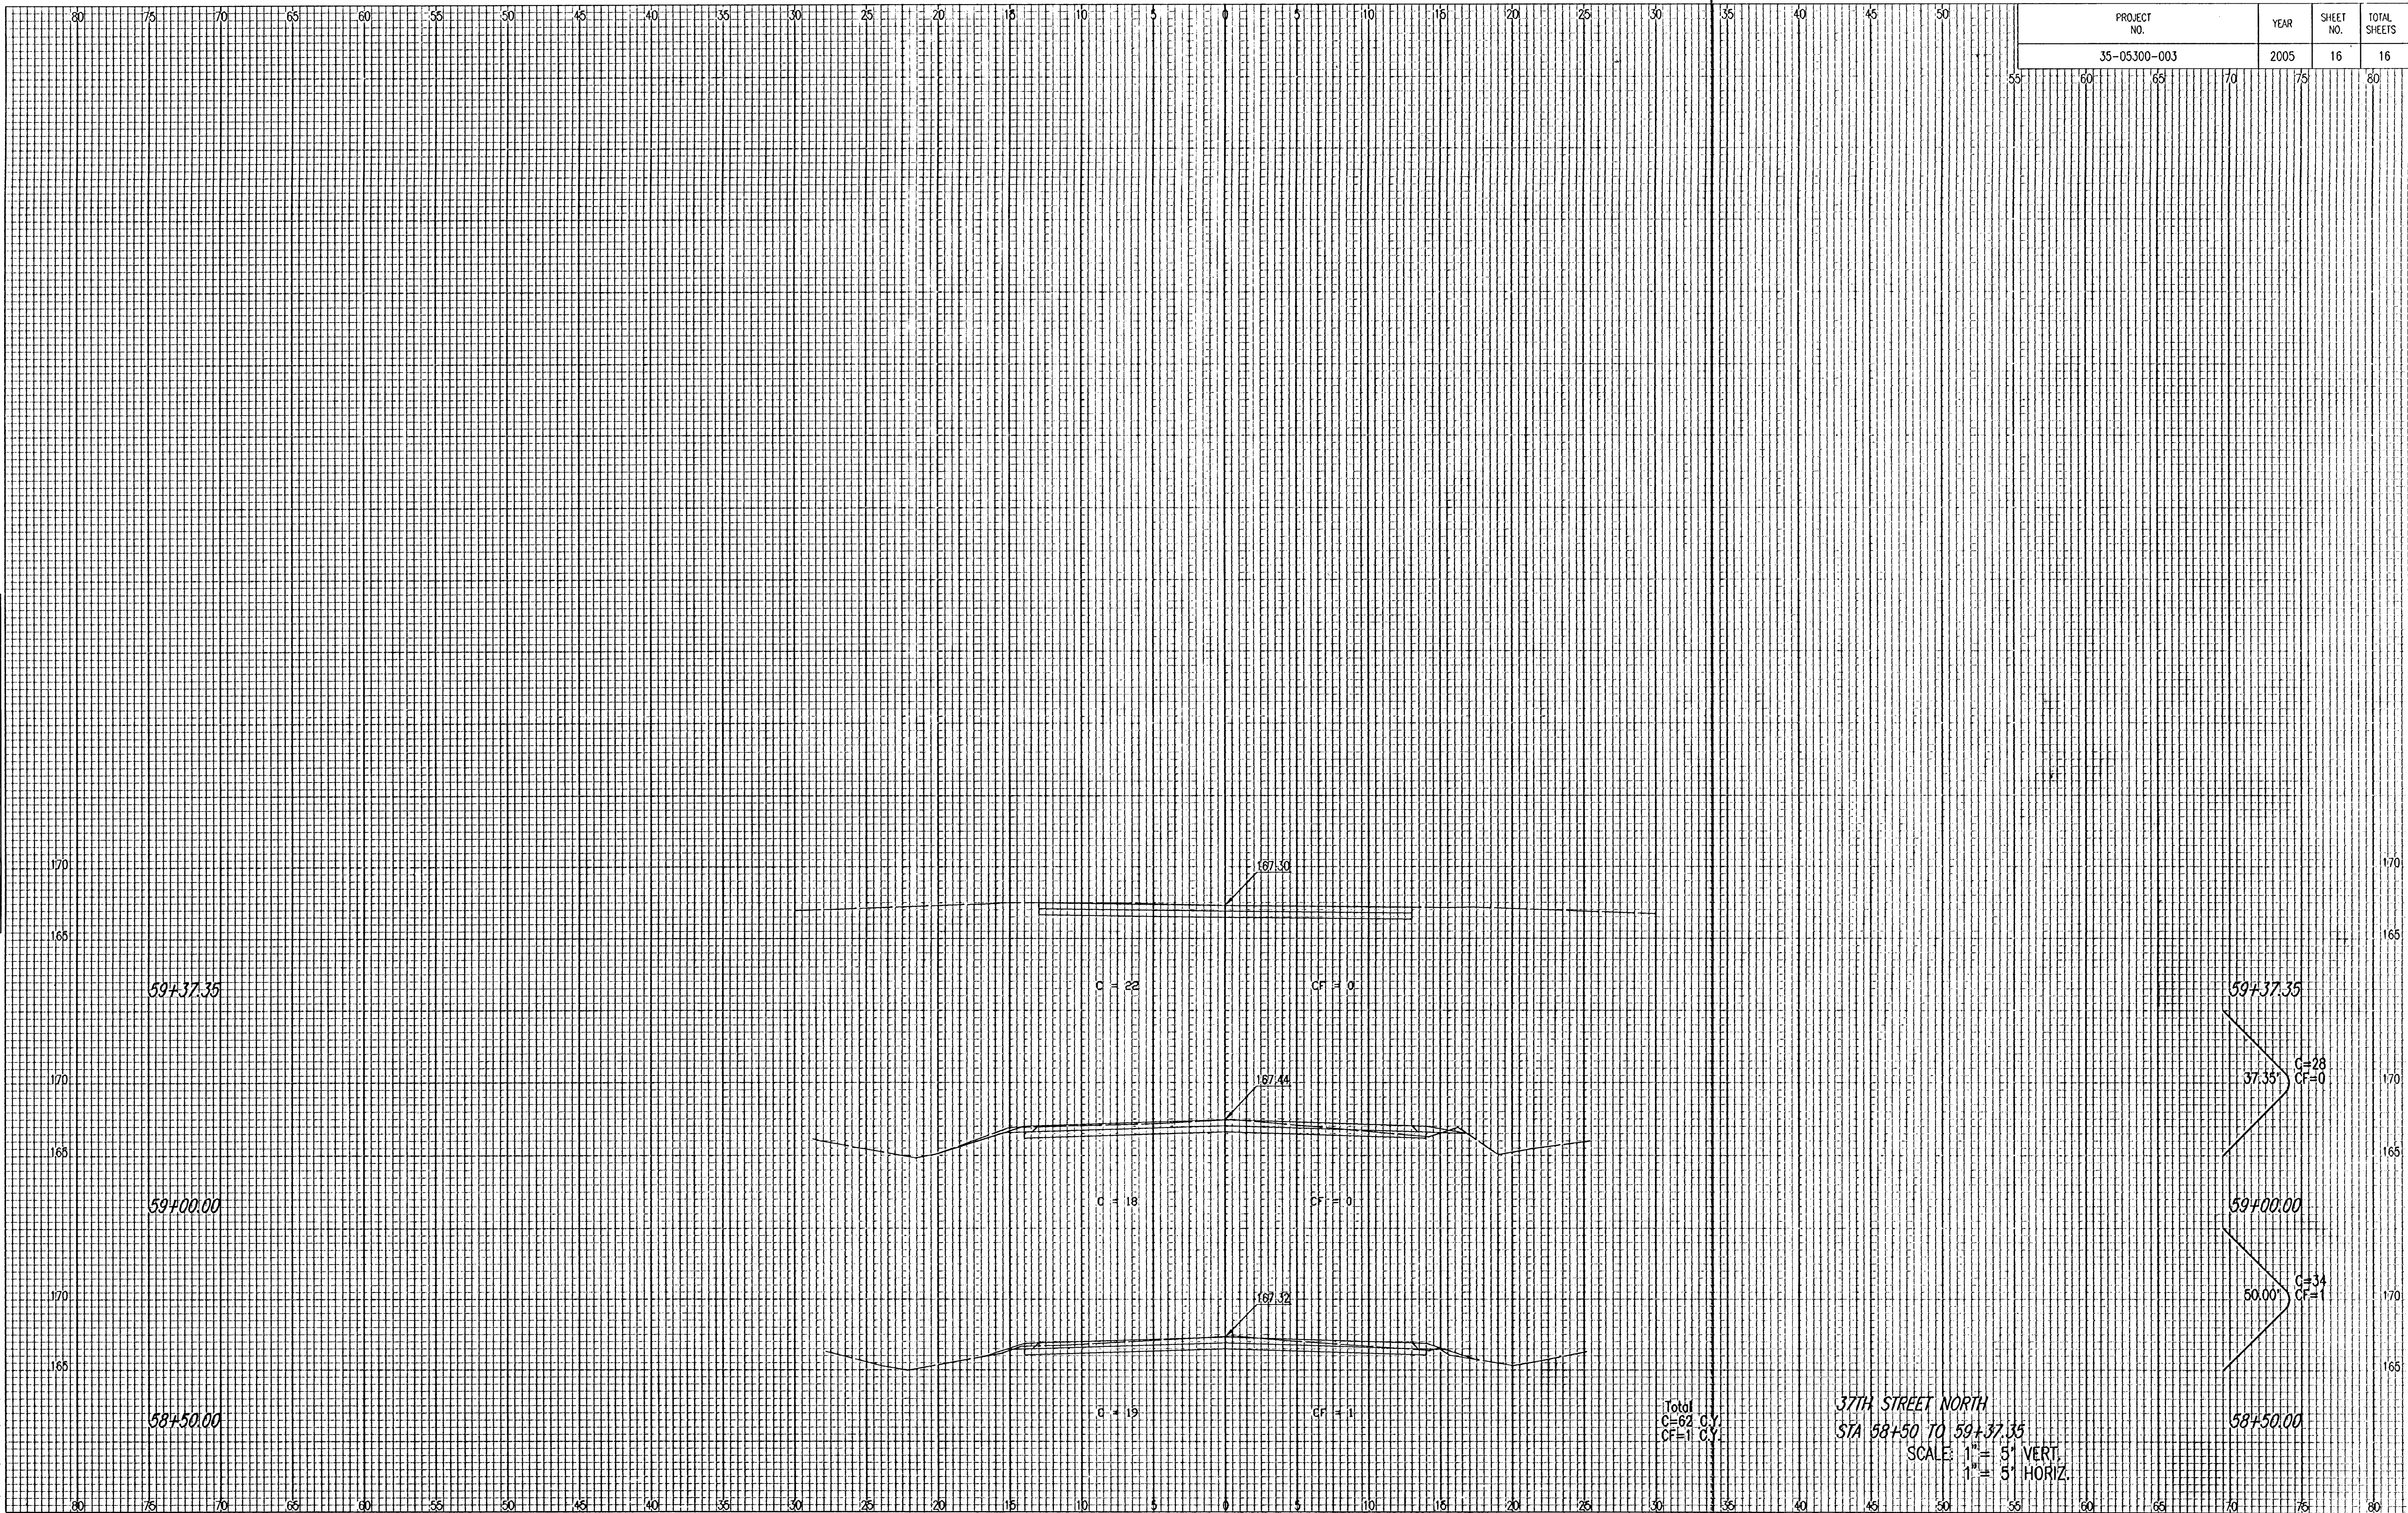

Total
 C=62 C.Y.
 CF=1 C.Y.

37TH STREET NORTH
 STA 58+50 TO 59+37.35
 SCALE: 1" = 5' VERT.
 1" = 5' HORIZ.