


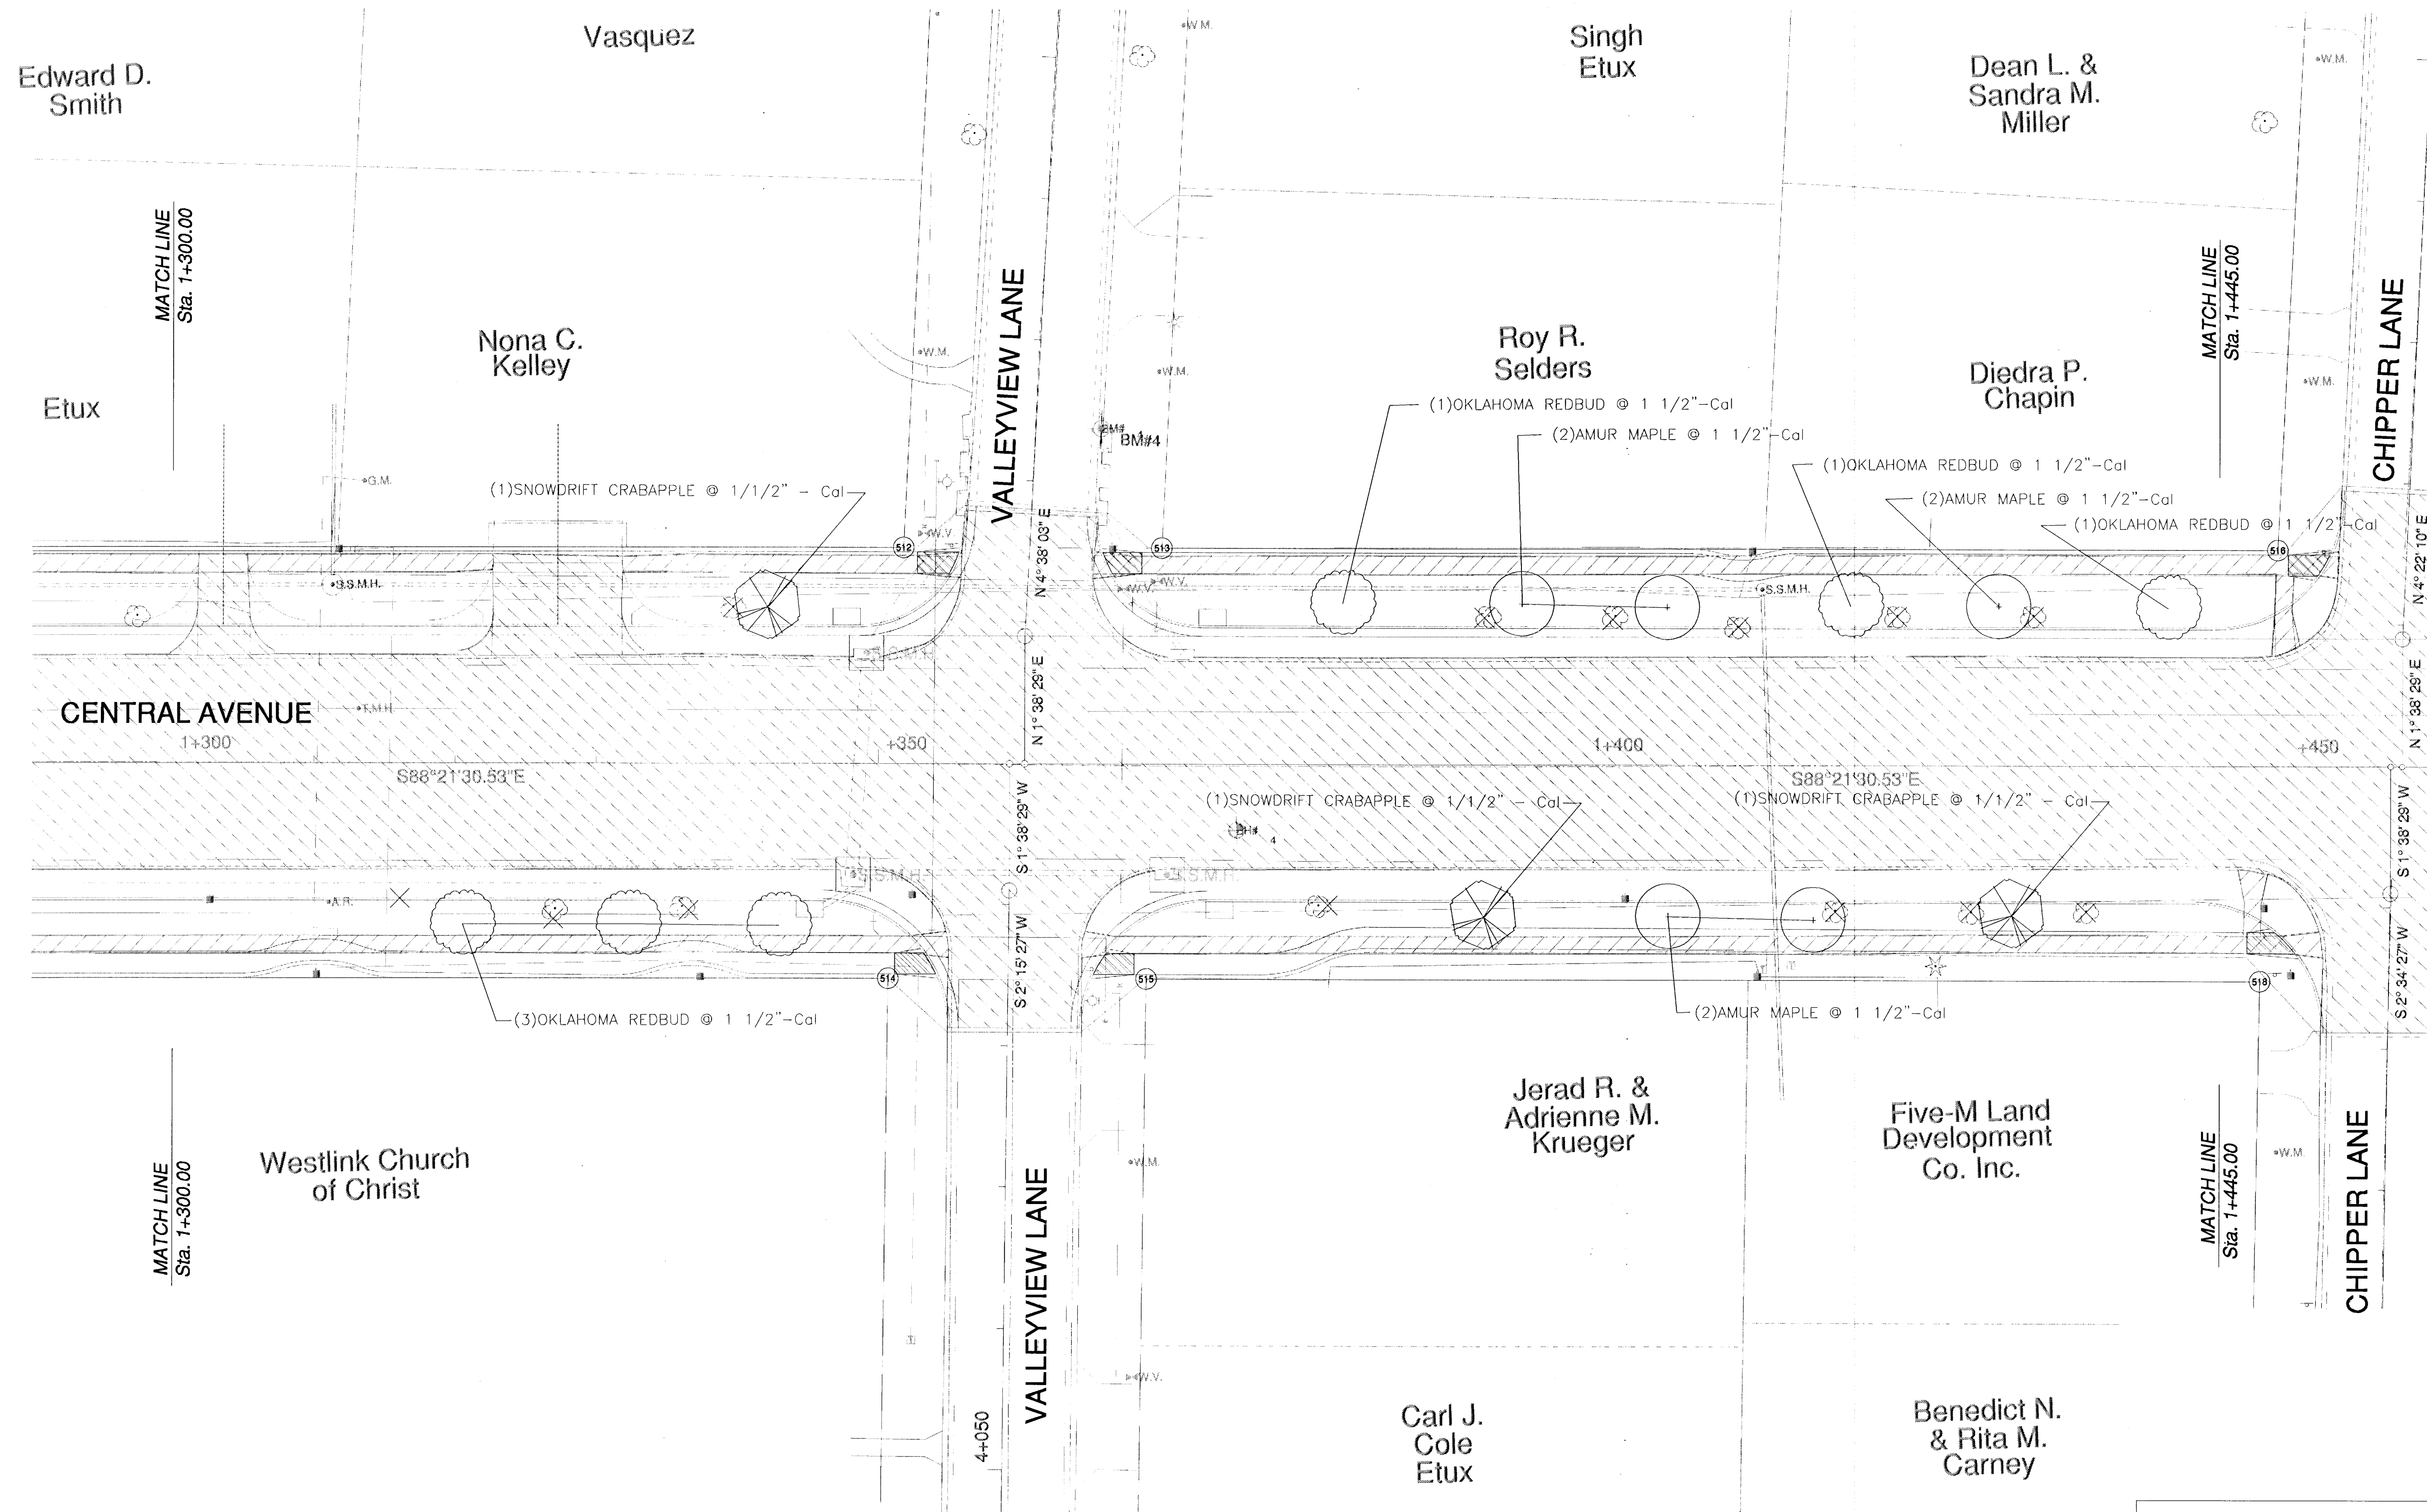

SCALE: 1" = 20'

CENTRAL-MAIZE TO TYLER LANDSCAPE PLAN WICHITA, KANSAS				
PROJECT NUMBER				
LWS NO	FILE	DATE	SHEET	
DESIGN	DRAWN	REVISED	3	
			OF	
			11	