


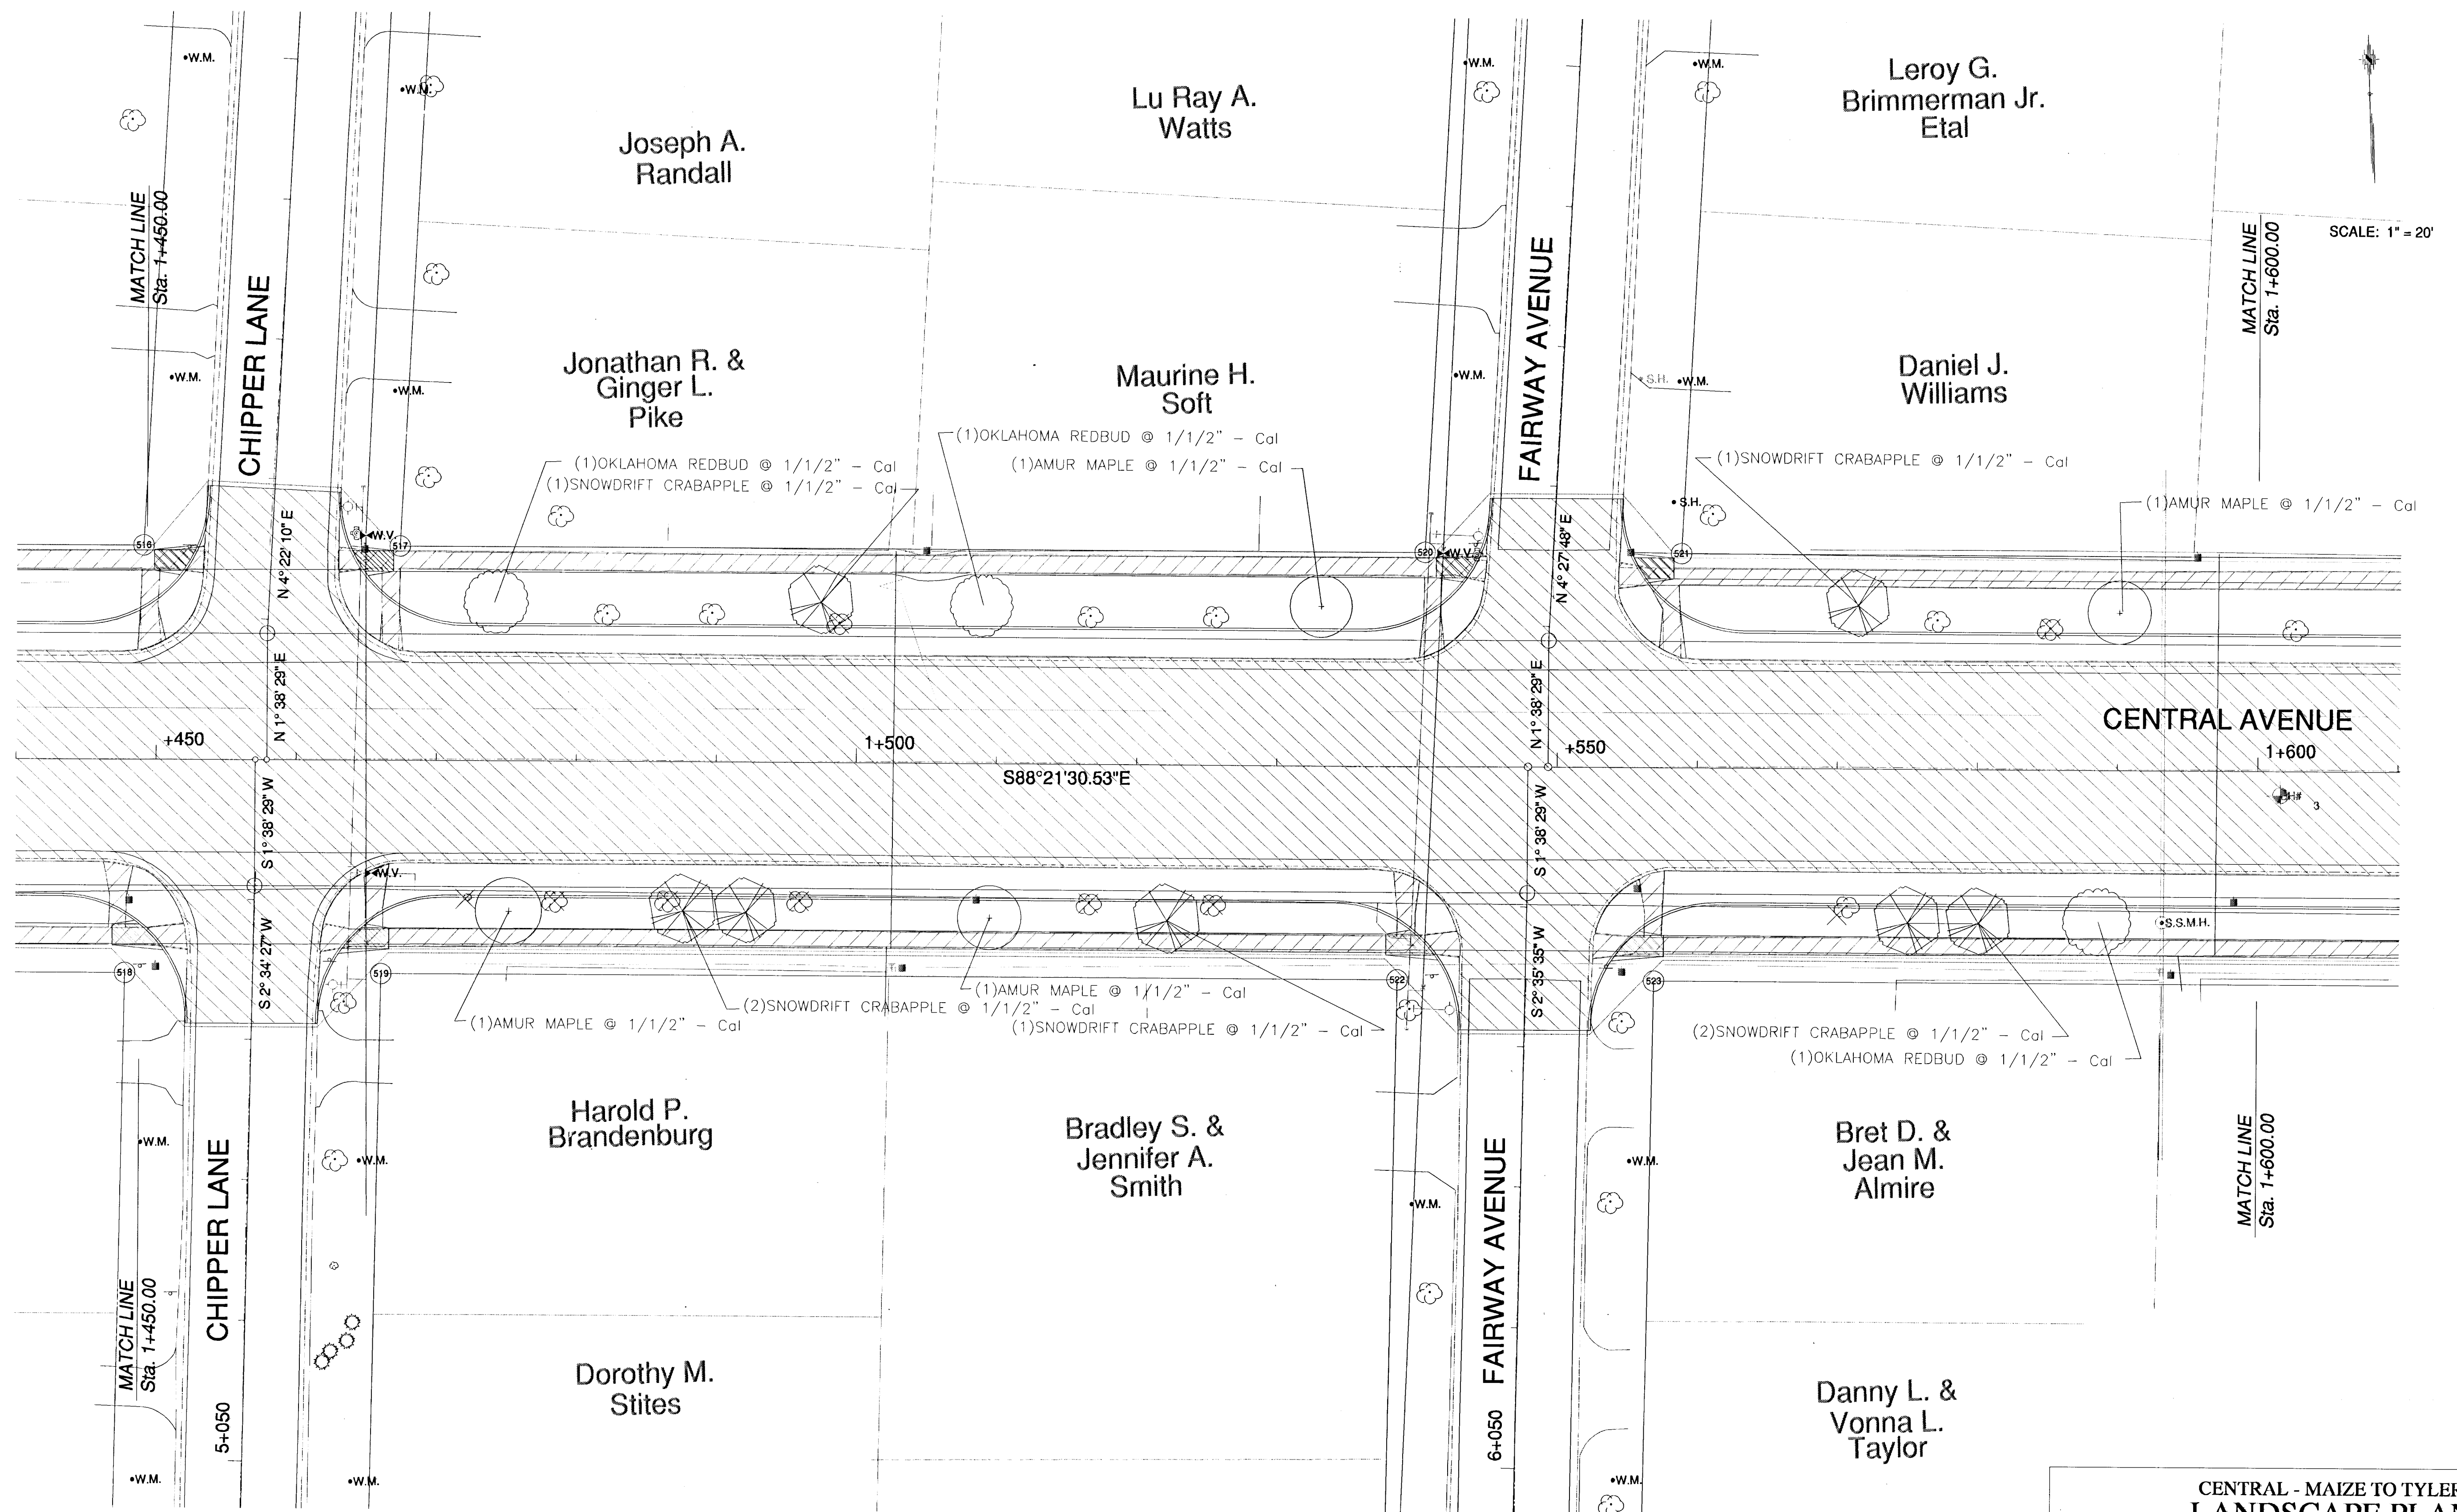

CENTRAL - MAIZE TO TYLER
LANDSCAPE PLAN
WICHITA, KANSAS



LANDWORKS
studio

P.O. BOX 3783 OLATHE, KS 66063 913-780-8707

PROJECT NUMBER

LWS NO.	FILE	DATE	SHEET
DESIGN	plan4	11/2003	4
CLM	CLM	REVISED	OF
			12