


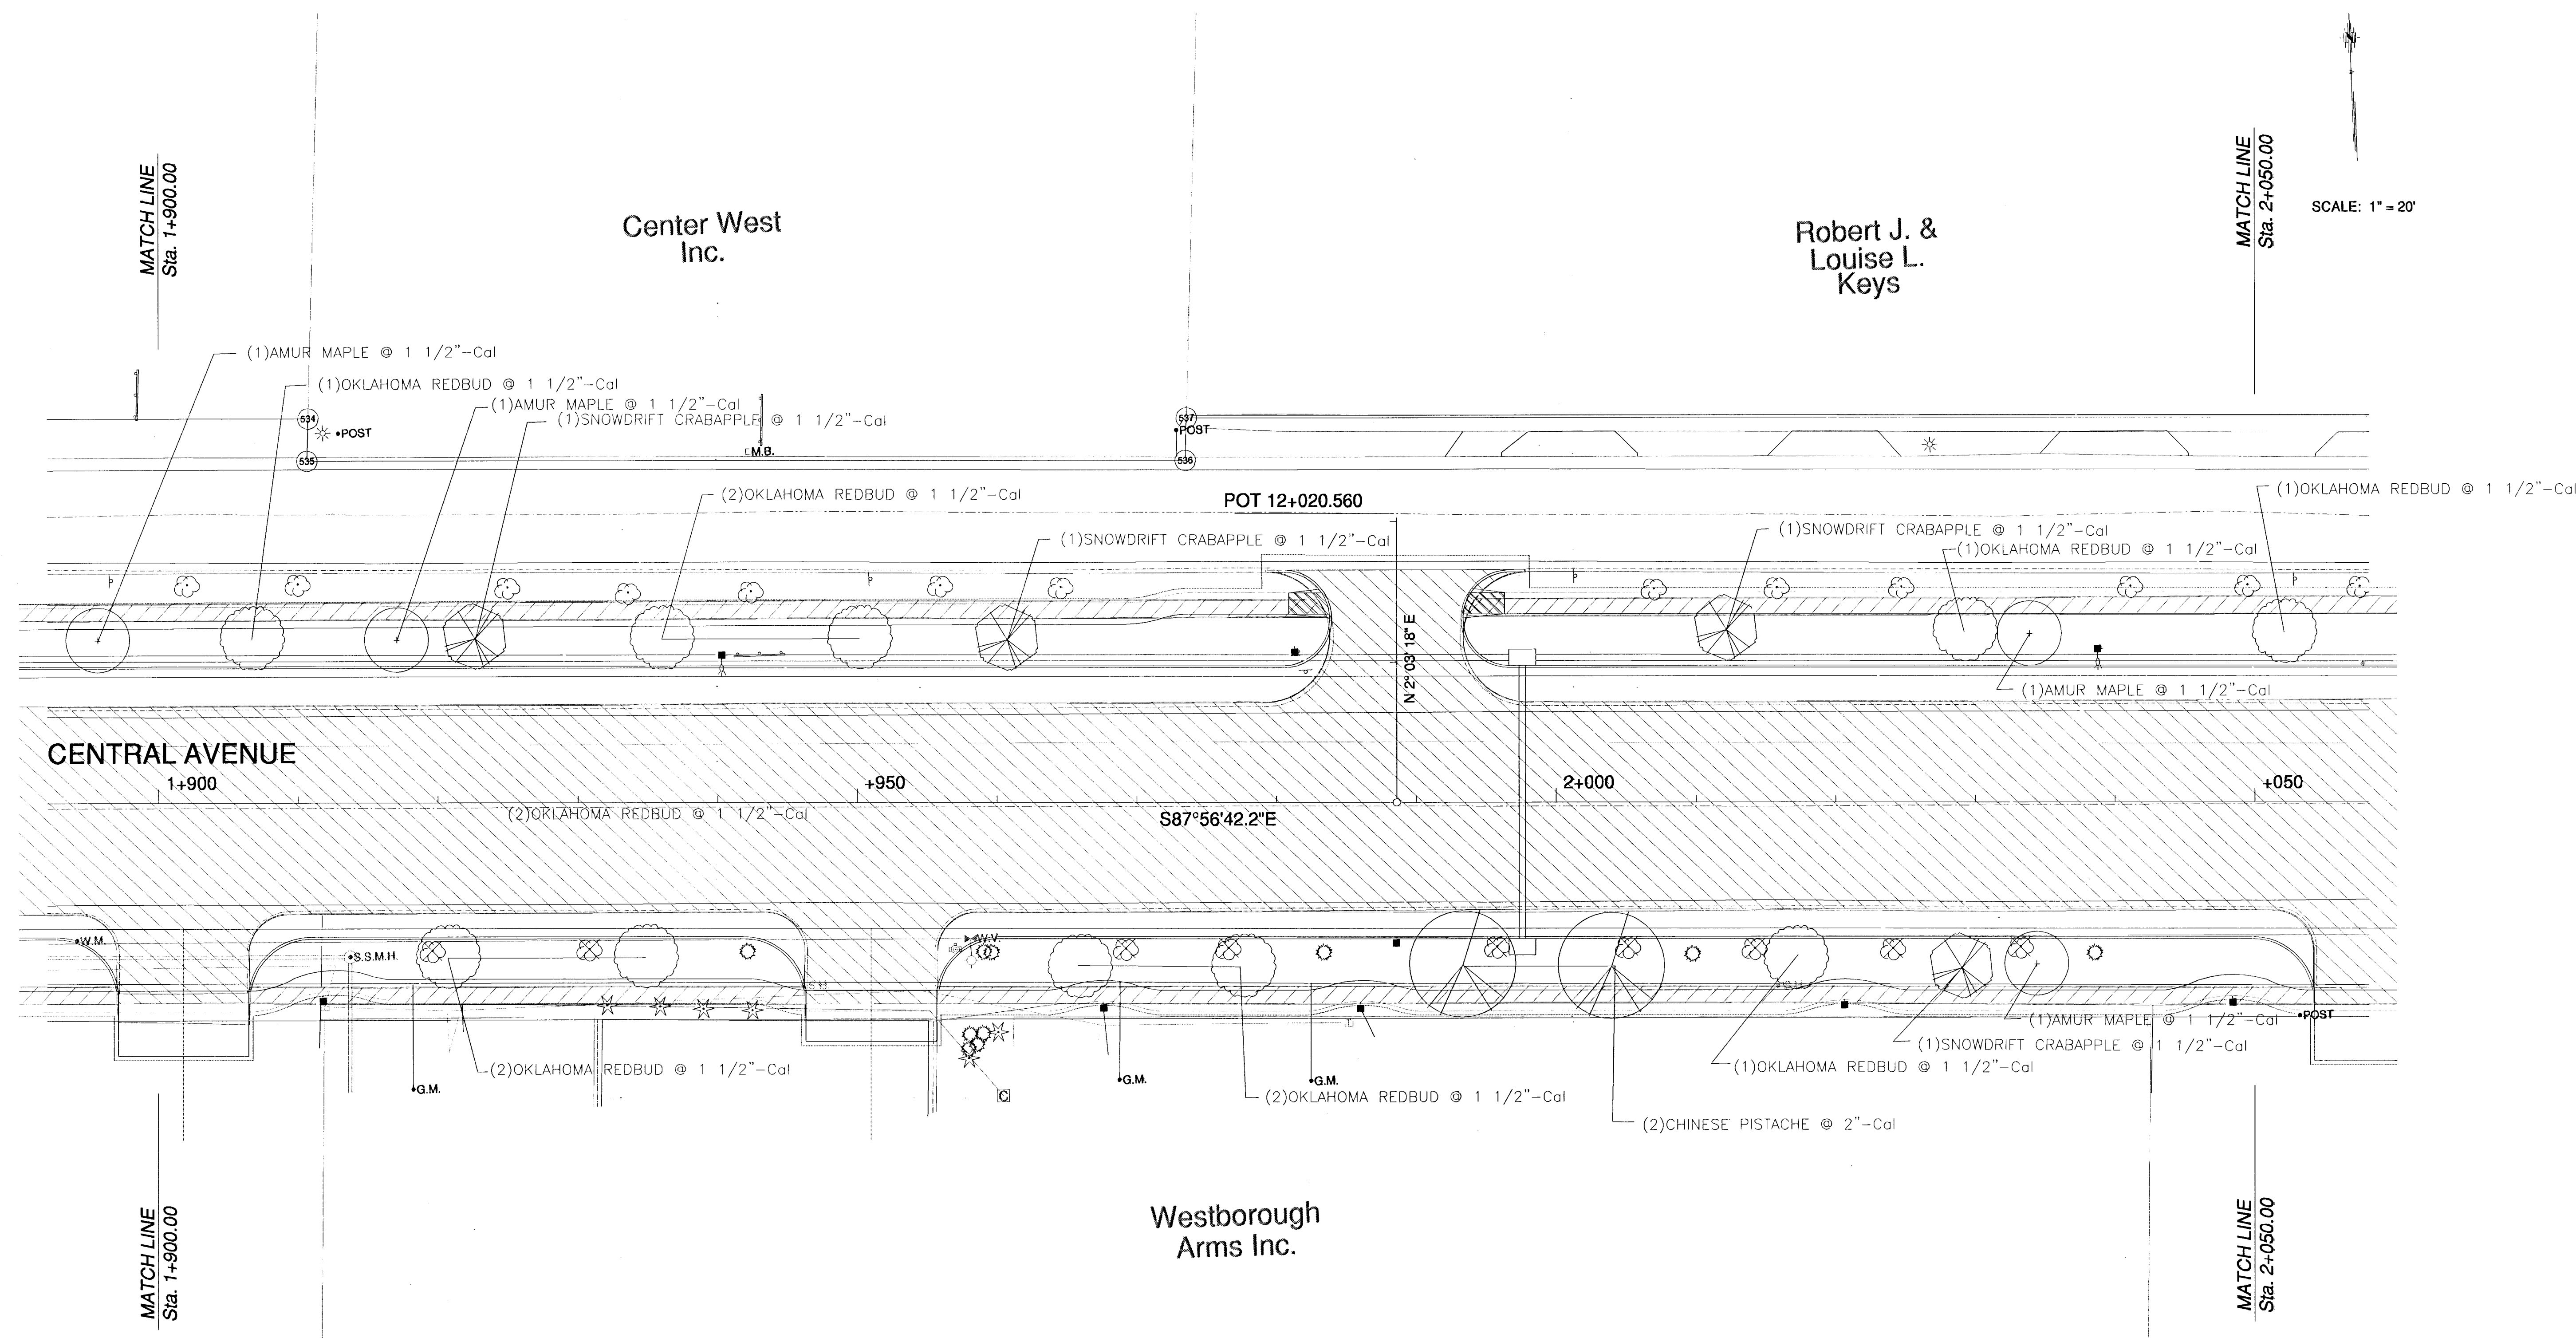

CENTRAL - MAIZE TO TYLER LANDSCAPE PLAN WICHITA, KANSAS				
PROJECT NUMBER				
LWS NO.	FILE	DATE	SHEET	
CLM	plan7	11/2003	7	
DESIGN	DRAWN	REVISED	OF	
CLM	CLM		12	



LANDWORKS
studio

P.O. BOX 3783 OLATHE, KS 66063 913-780-6707