


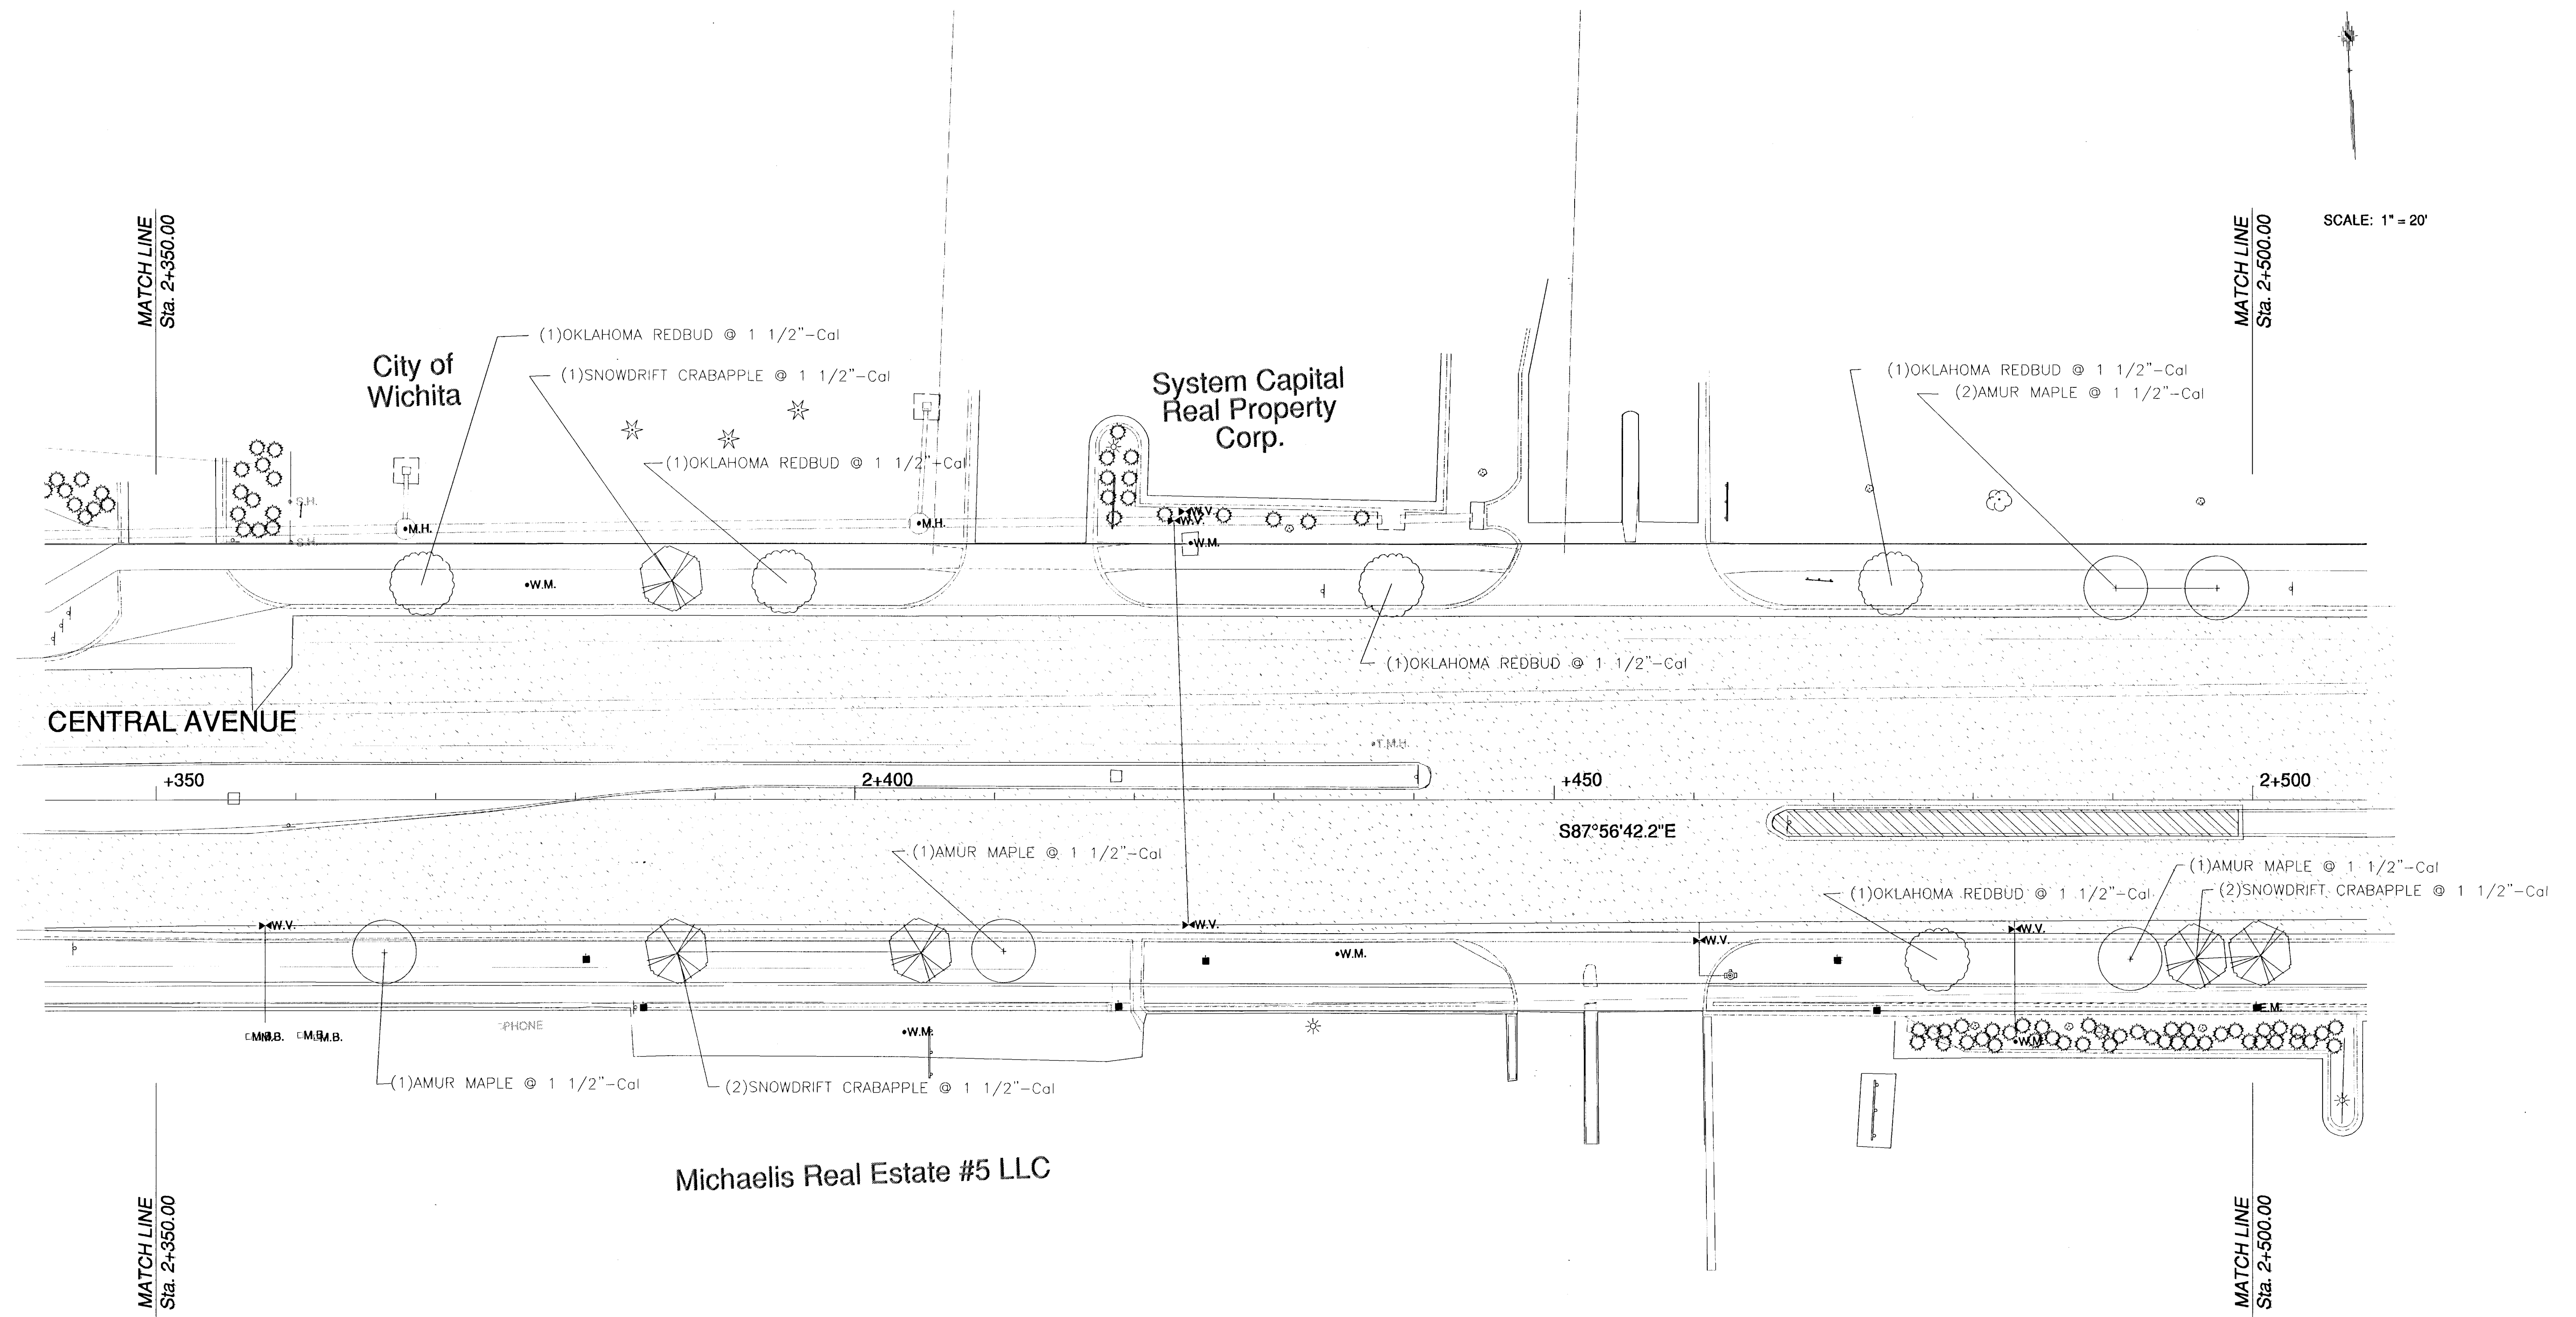

SCALE: 1" = 20'

**CENTRAL - MAIZE TO TYLER
LANDSCAPE PLAN
WICHITA, KANSAS**



**LANDWORKS
studio**

P.O. BOX 3783 OLATHE, KS 66063 913-780-8707

PROJECT NUMBER				
LWS NO.	FILE	DATE	SHEET	
plan10	10	11/2003	10	
DESIGN	DRAWN	REVISED	OF	
CLM	CLM		12	