


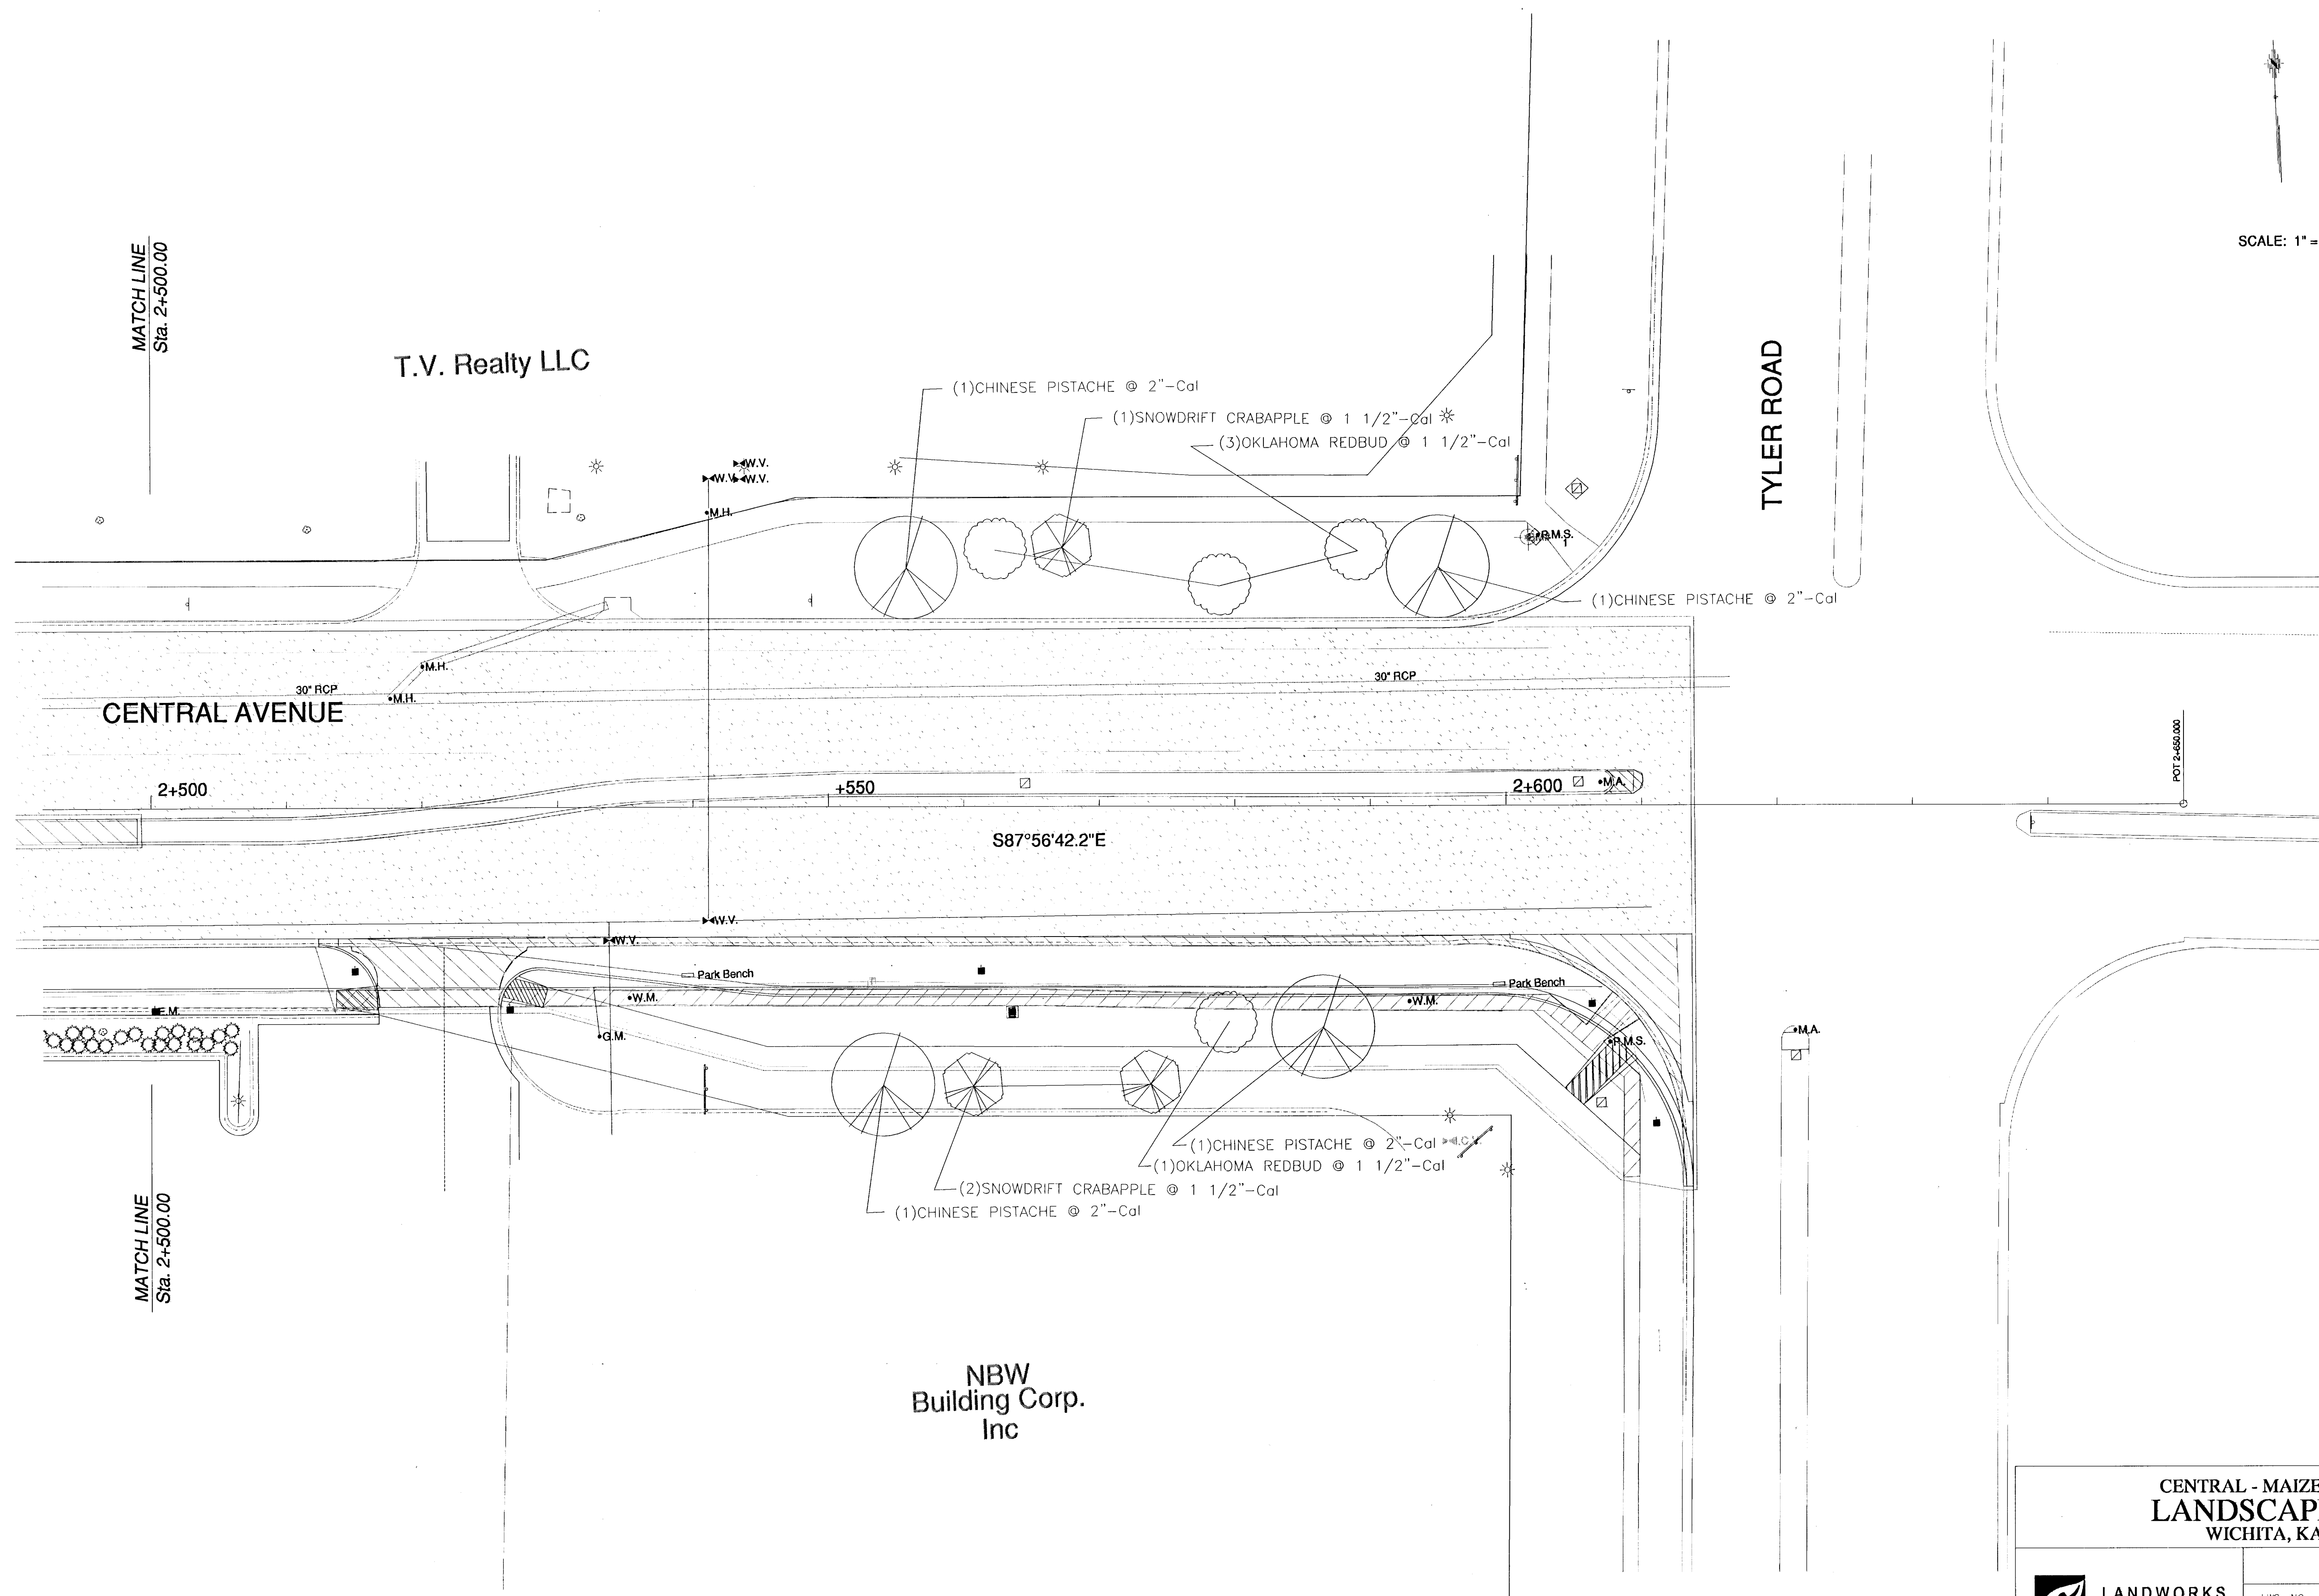

SCALE: 1" = 20'

CENTRAL - MAIZE TO TYLER
LANDSCAPE PLAN
WICHITA, KANSAS



LANDWORKS
studio

P.O. BOX 3783 OLAHE, KS 66063 913-780-8707

PROJECT NUMBER			
LWS NO.	FILE	DATE	SHEET
plan10	plan10	11/2003	11
DESIGN	DRAWN	REVISED	OF
CLM	CLM		12