



WOODLAND LAKES ESTATES THIRD ADDITION

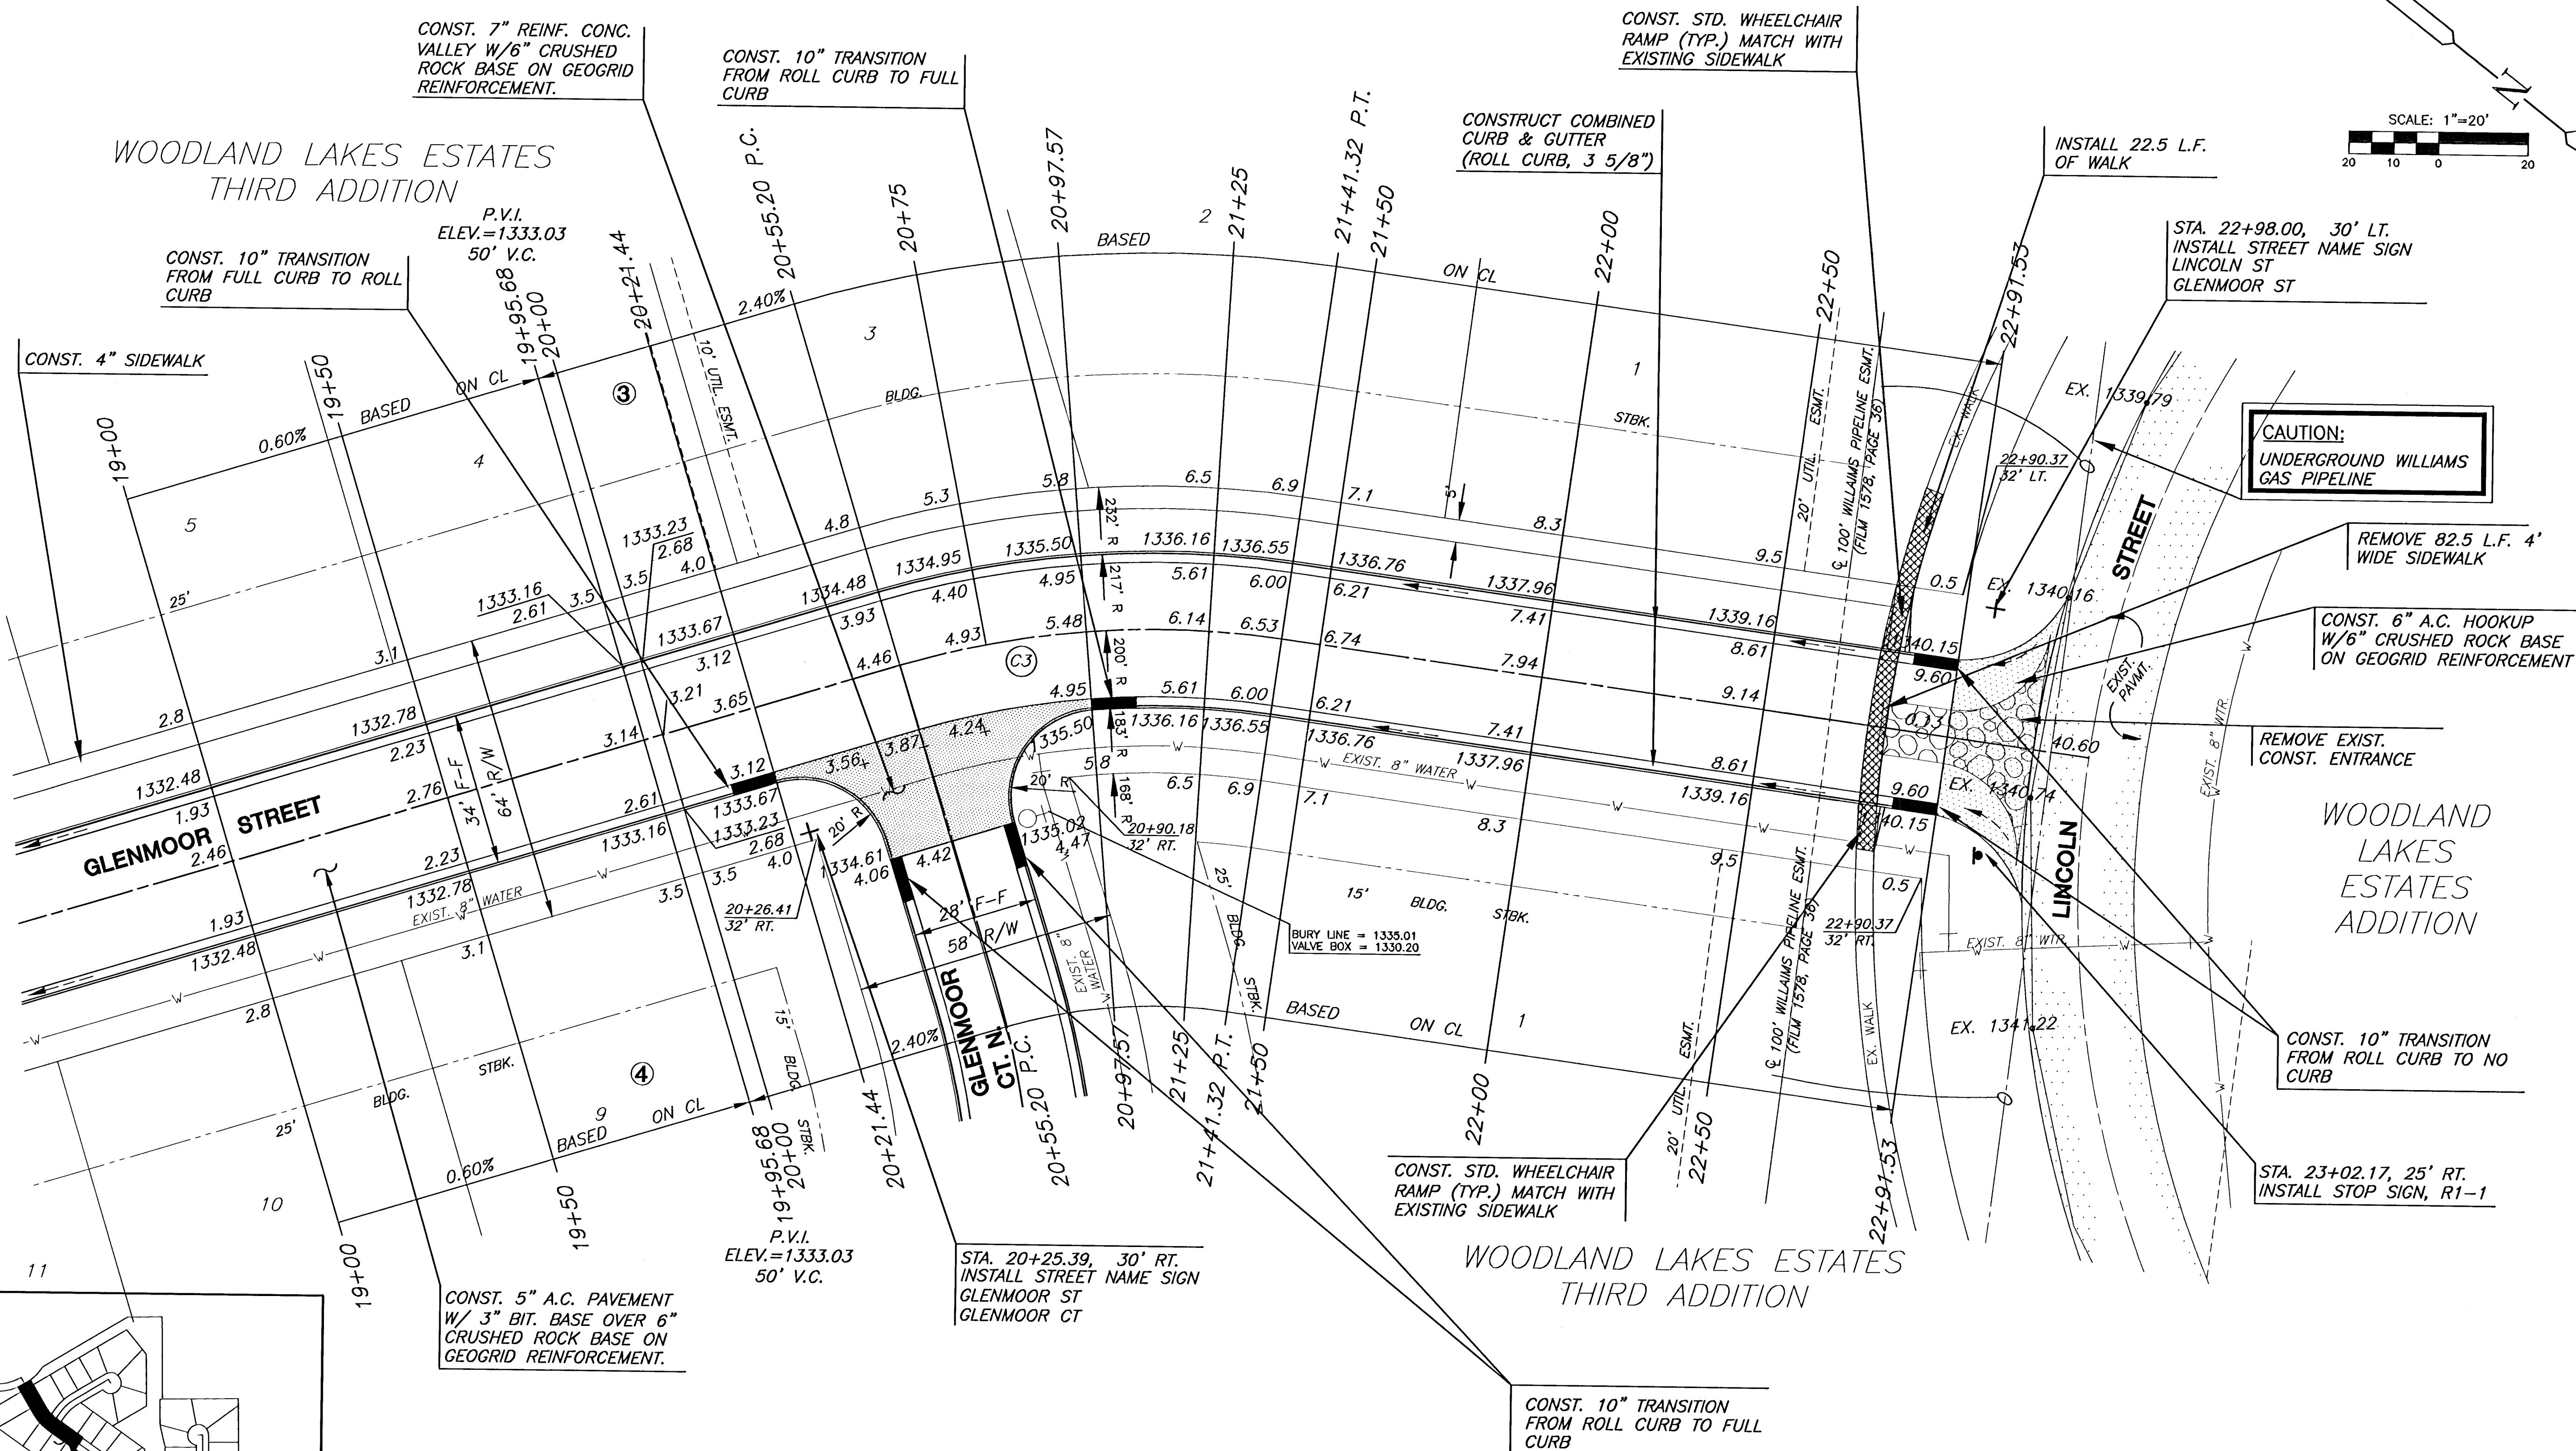

SCALE: 1"=20'

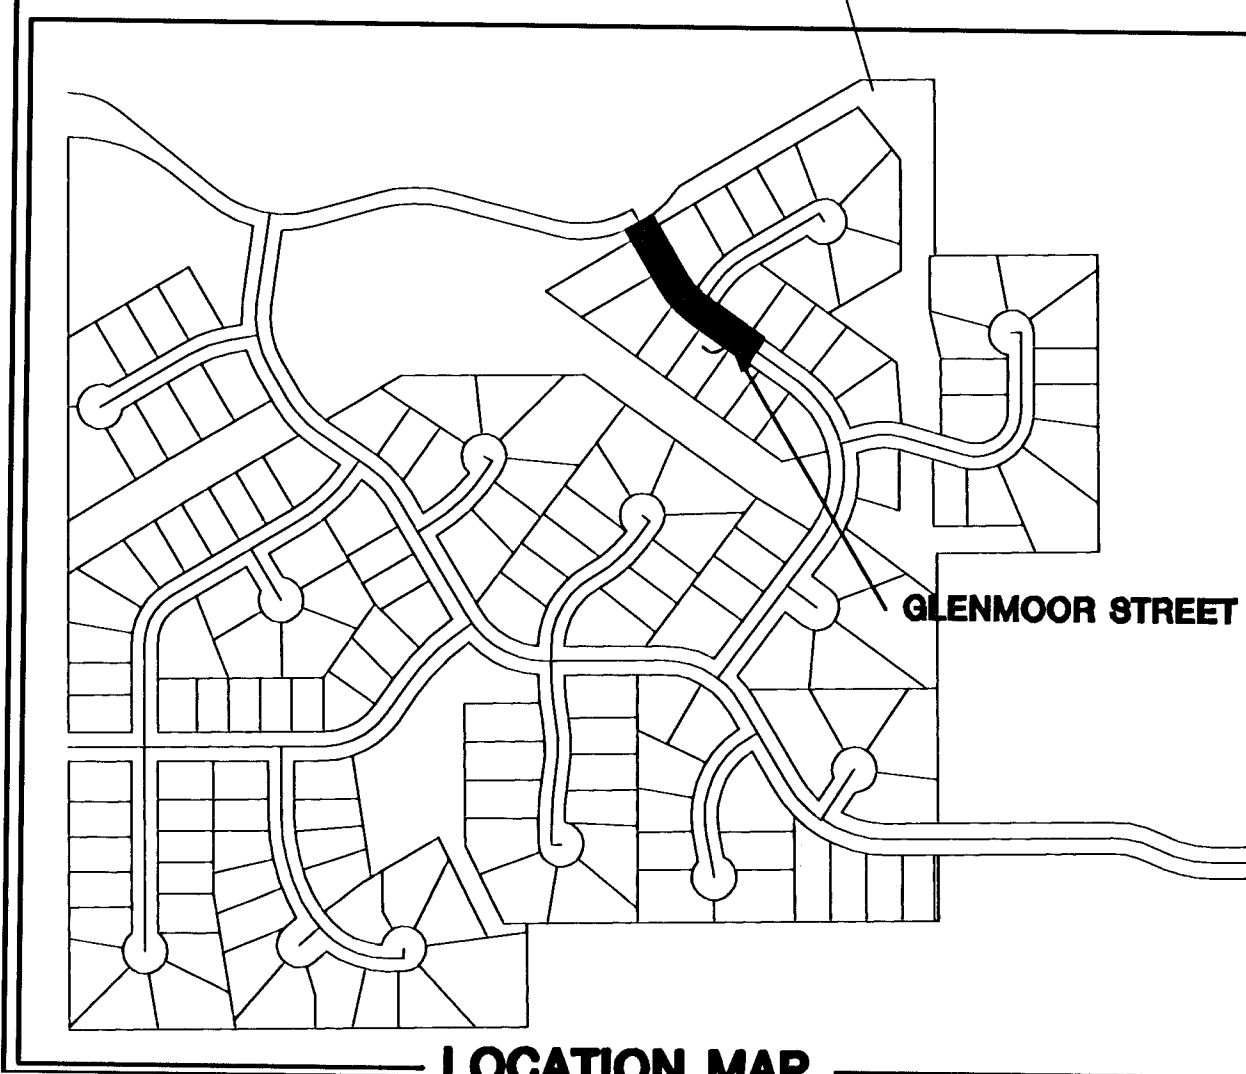

NOTE:

1. TOP OF CURB ELEVATIONS SHOWN ARE FOR FULL CURB. CONSTRUCT CURB AS NOTED.
2. CONTRACTOR SHALL REMOVE ALL TREES WITHIN ROAD RIGHT-OF-WAY.
3. CURVE DATA FOR CURVES LABELED (C#) MAY BE FOUND ON SHEET 15.

LEGEND

- + STREET SIGN & SIGN LOCATION
(SEE SIGN ASSEMBLY TABLE
FOR TYPE & STATION OF SIGN)

■ = VALLEY GUTTER



WOODLAND LAKES THIRD ADDITION
PROJECT NAME

GLENMOOR STREET - GLENMOOR PHASE
SHEET TITLE

SRS DESIGN BY: DM DRAWN BY: SRS CHECKED BY:

MAY 2005 DATE: 02172E4 JOB NO. 11 / 29 SHEET/OF

H:\CIVIL\95058\02172\dwg\pav\GLENMOOR\02172E4.dwg