

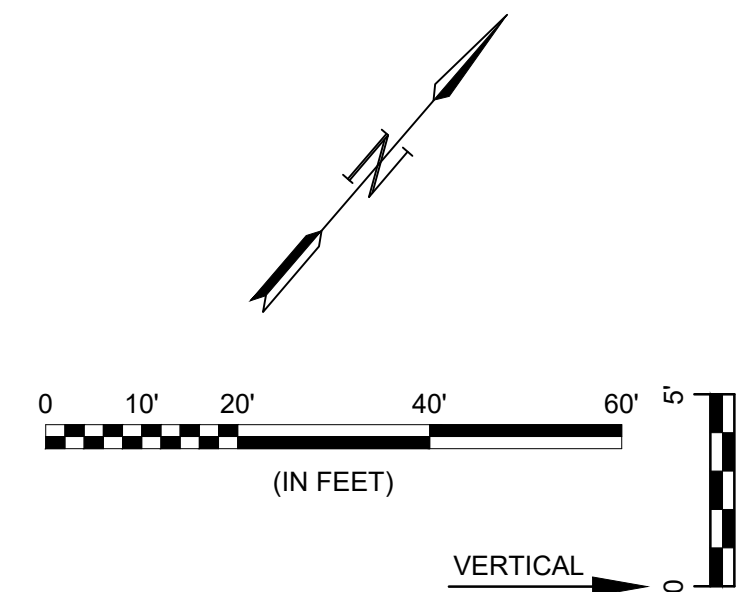


File: L:\2022\22T41006 - Lionsgate Addition\Drawings\C3DWDS\WATERLINE 3 (1 OF 2).dwg Last Save: 11/10/2023 9:53 AM Last saved by: MCarrara\Piedra  
 Last plotted by: Carrera-Piedra, Mariana Plot Date: 1/30/2024 8:33 AM Plotter used: None

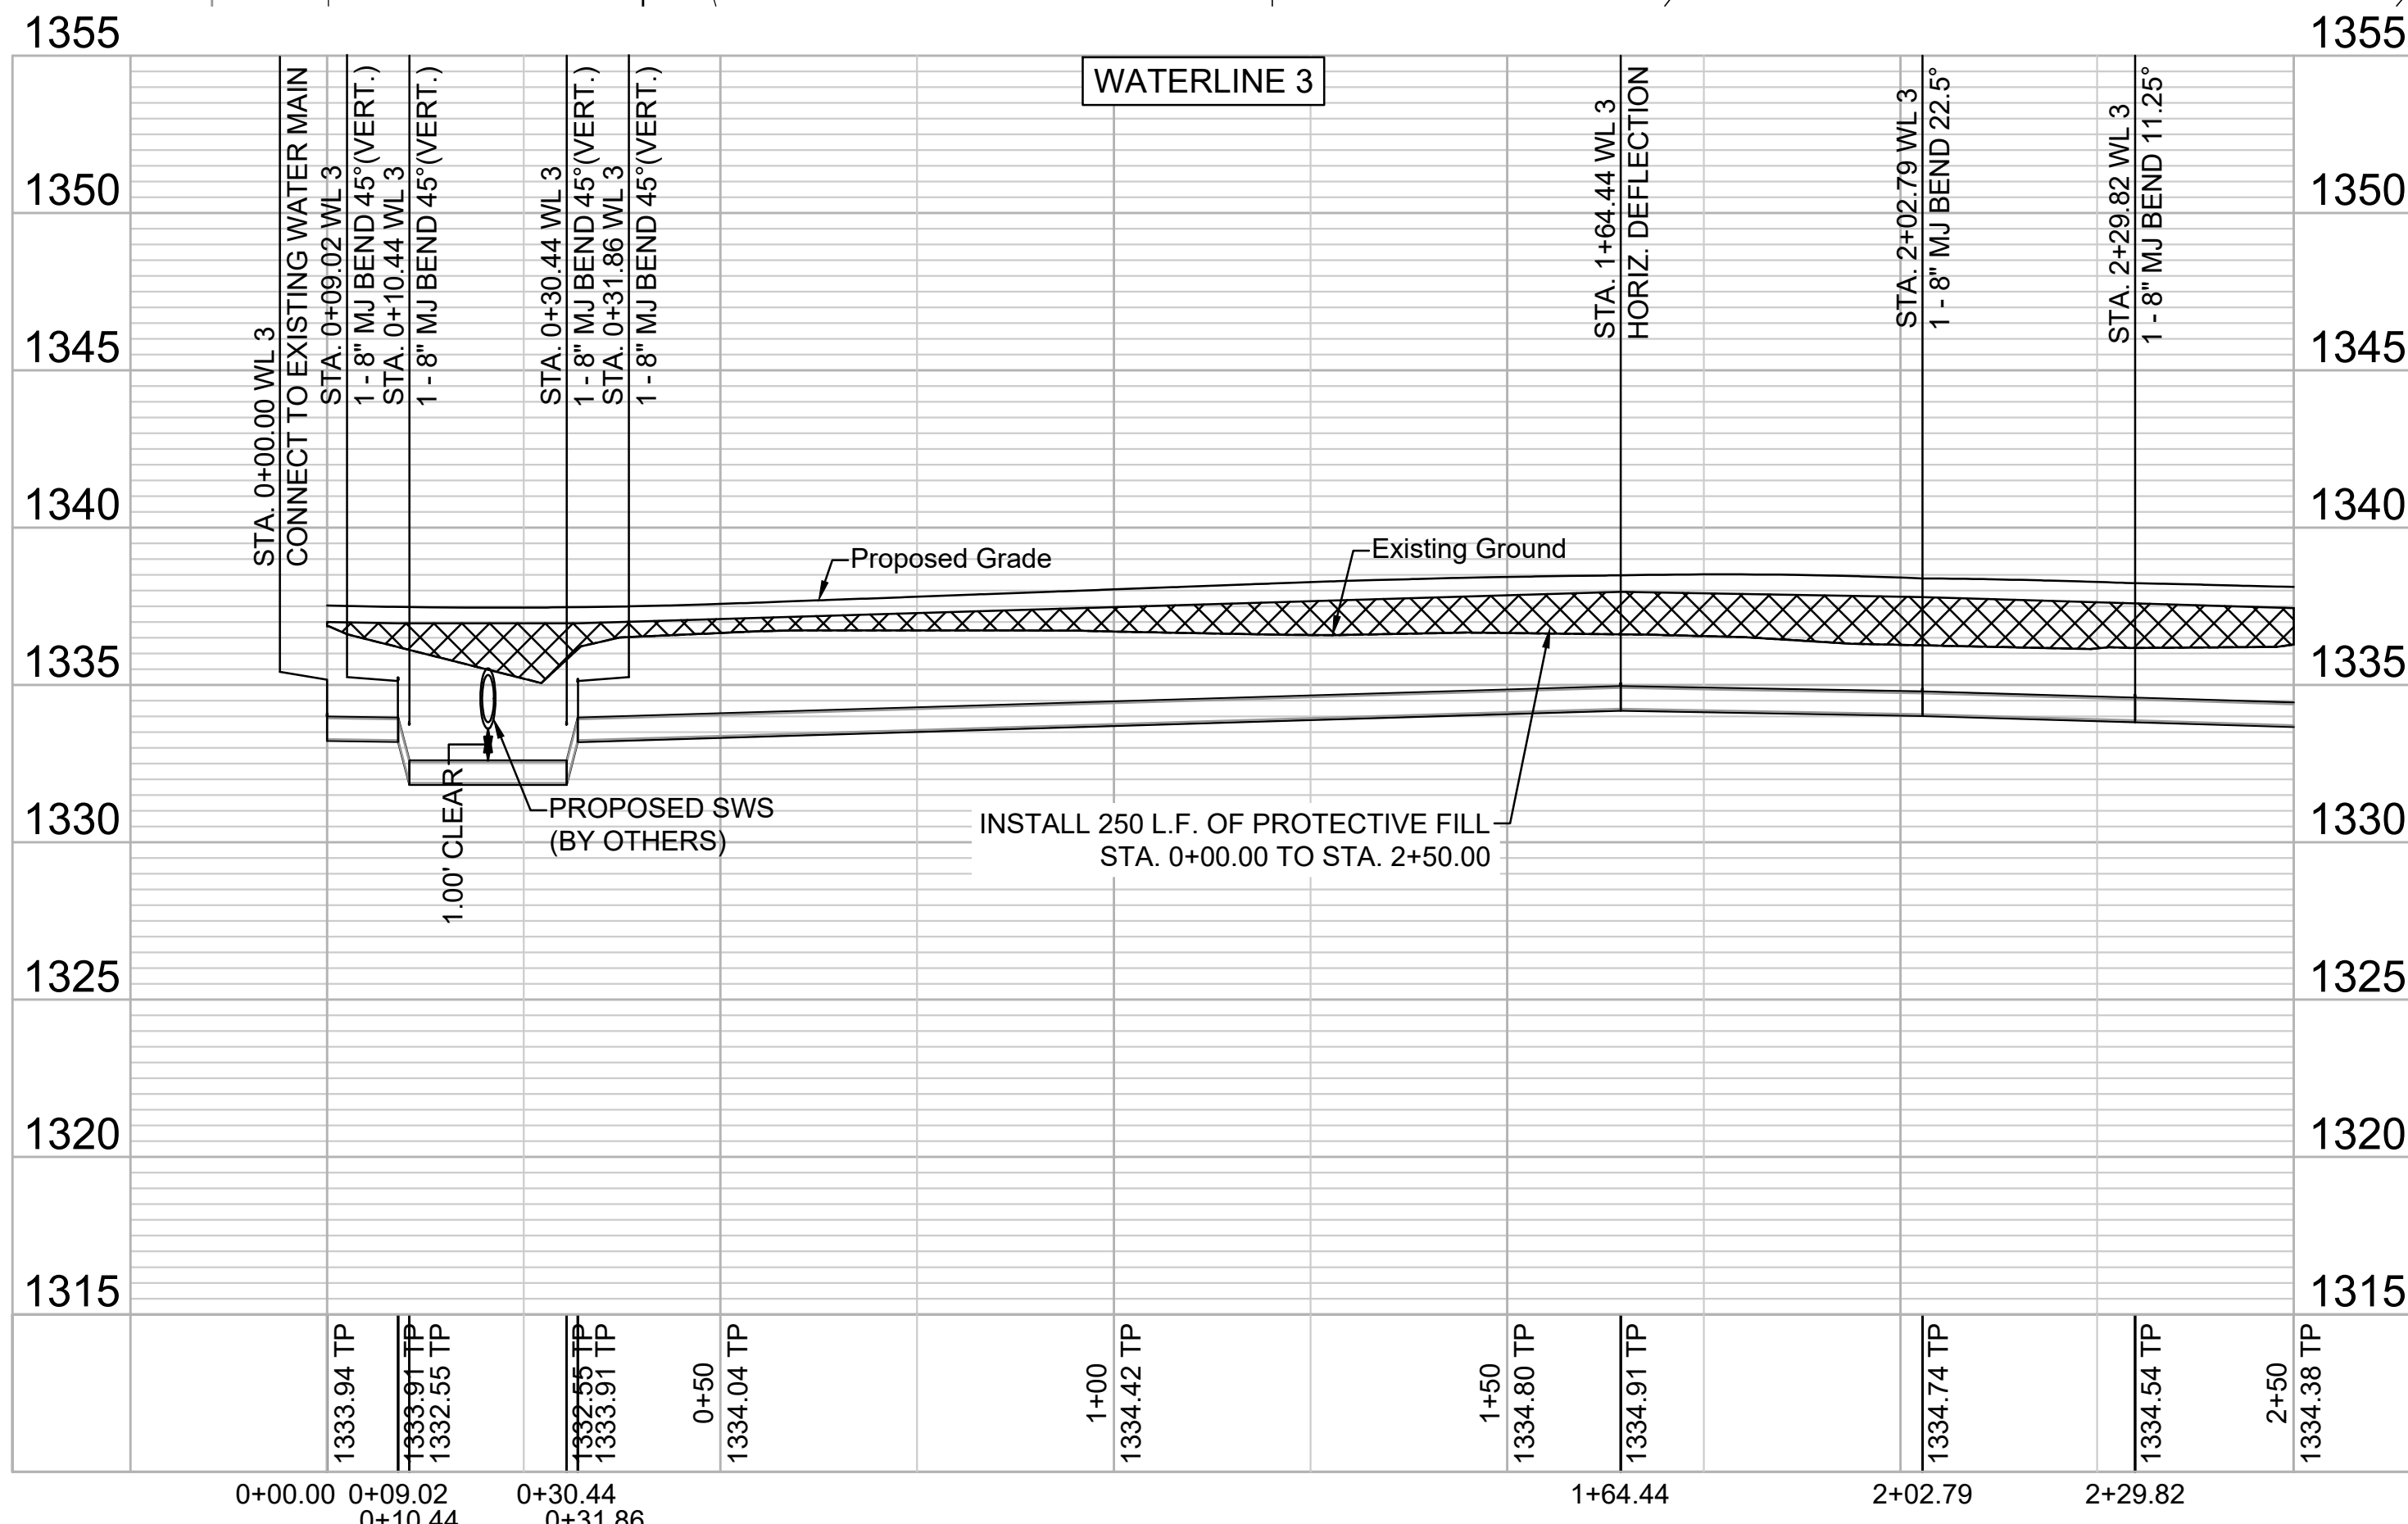

**GARVER**  
 © 2023 GARVER, LLC  
 THIS DOCUMENT, ALONG WITH THE IDEAS AND DESIGNS CONVEYED HEREIN, SHALL BE CONSIDERED INSTRUMENTS OF PROFESSIONAL SERVICE AND ARE PROPERTY OF GARVER, LLC. ANY USE, REPRODUCTION, OR DISTRIBUTION OF THIS DOCUMENT, ALONG WITH THE IDEAS AND DESIGN CONTAINED HEREIN, IS PROHIBITED UNLESS AUTHORIZED IN WRITING BY GARVER, LLC OR EXPLICITLY ALLOWED IN THE GOVERNING PROFESSIONAL SERVICES AGREEMENT FOR THIS WORK.

1995 Midfield Road  
 Wichita, KS 67209  
 (316) 264-8008

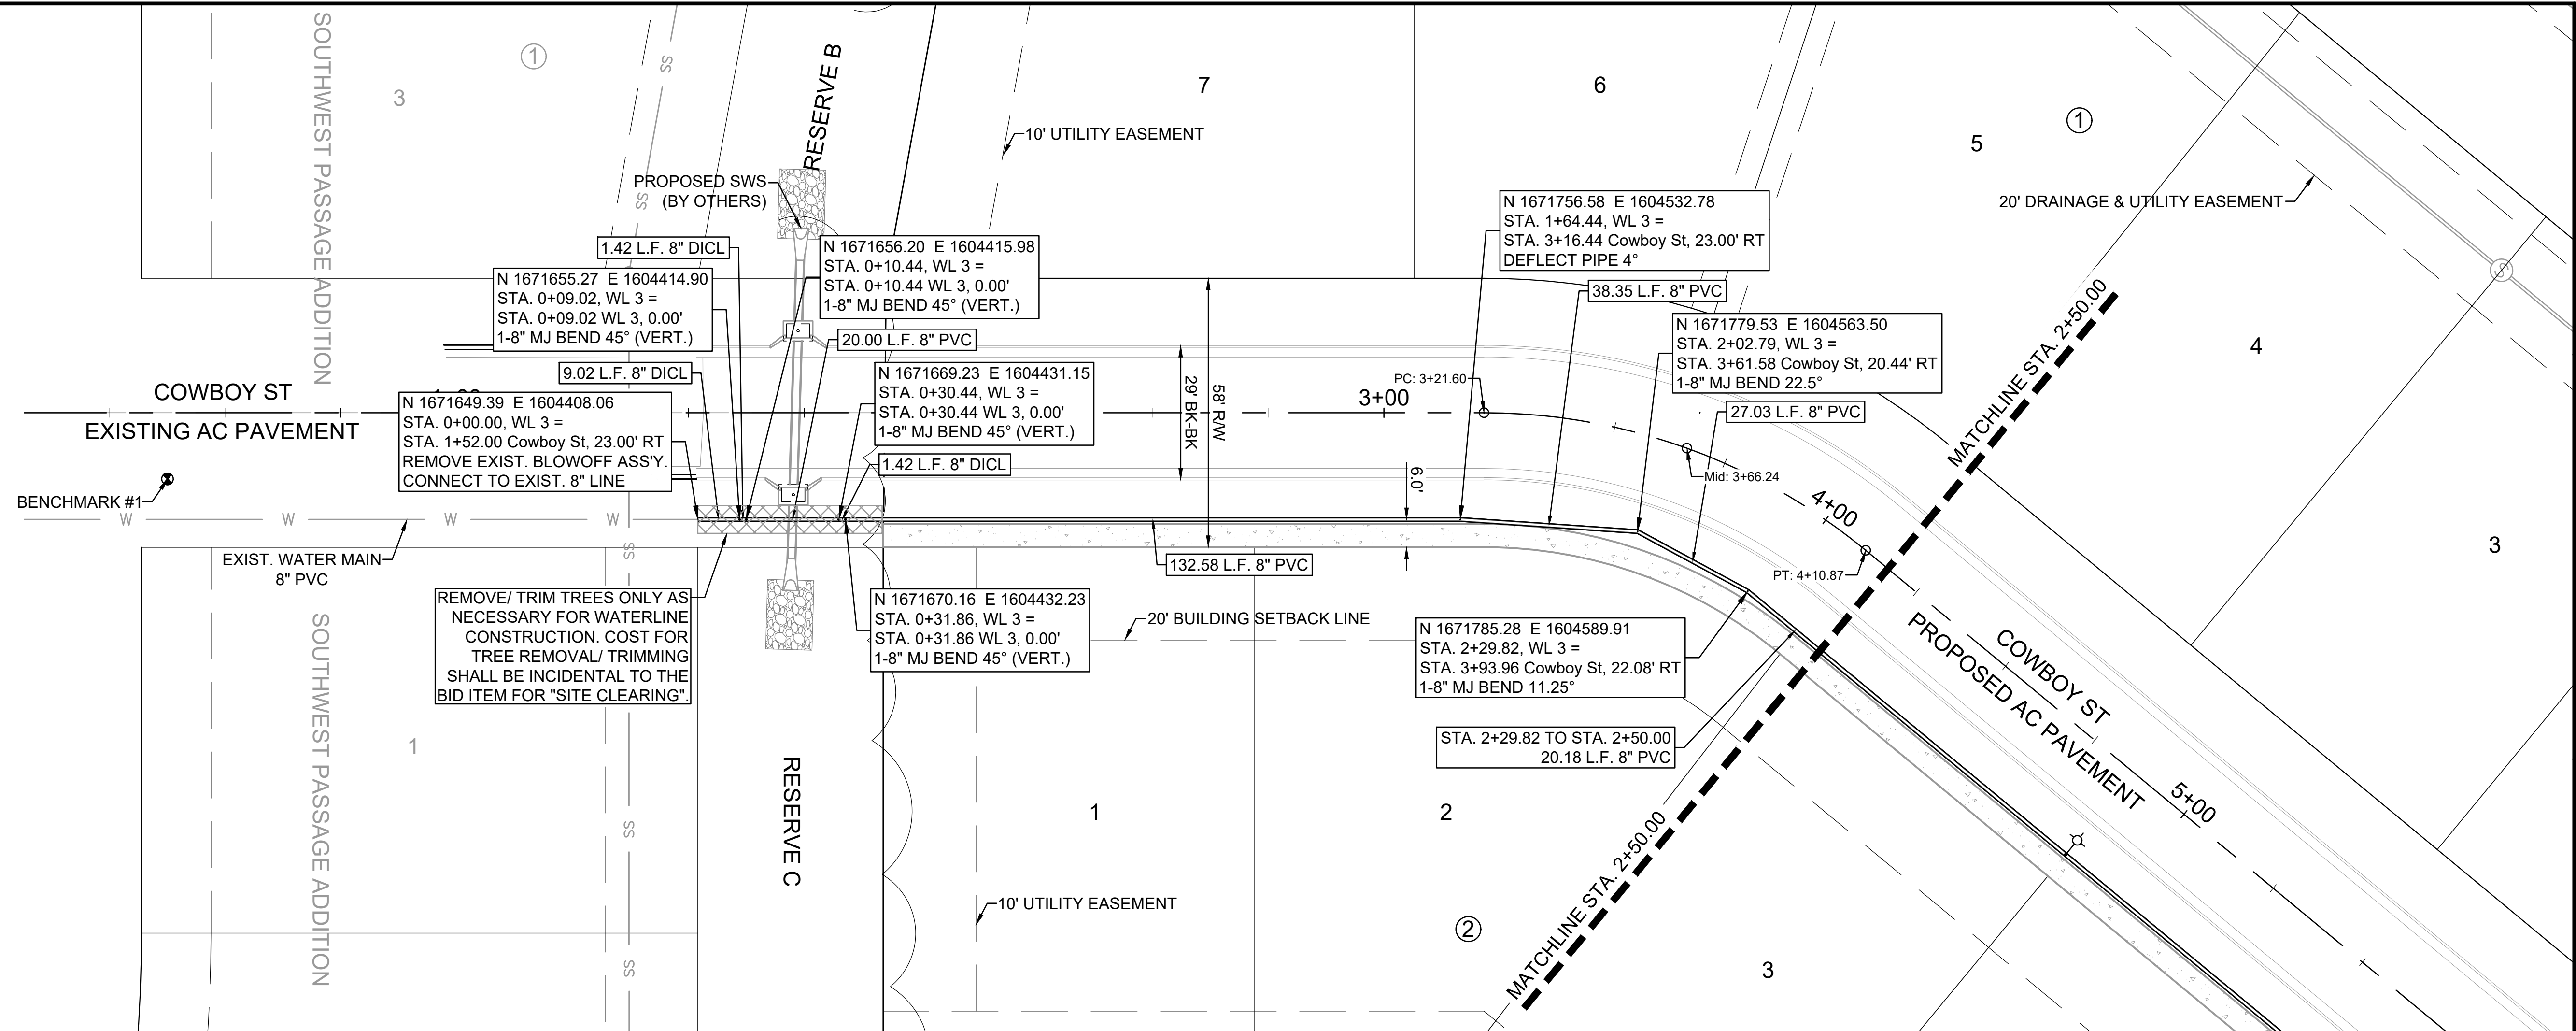

REV.	DATE	DESCRIPTION	BY

**CITY OF WICHITA**  
 WICHITA, KANSAS  
**LIONSGATE WATERLINE**

**WATERLINE 3**  
 (1 OF 2)

JOB NO.: 22T41006  
 DATE: JAN 2024  
 DESIGNED BY: .  
 DRAWN BY: .

BAR IS ONE INCH ON ORIGINAL DRAWING  
 0 1" IF NOT ONE INCH ON THIS SHEET, ADJUST SCALES ACCORDINGLY.

DRAWING NUMBER