


KILLENWOOD POINTE ADD.
PINE MEADOW COURT
CROSS SECTIONS


PINE MEADOW CT.

14+03.64

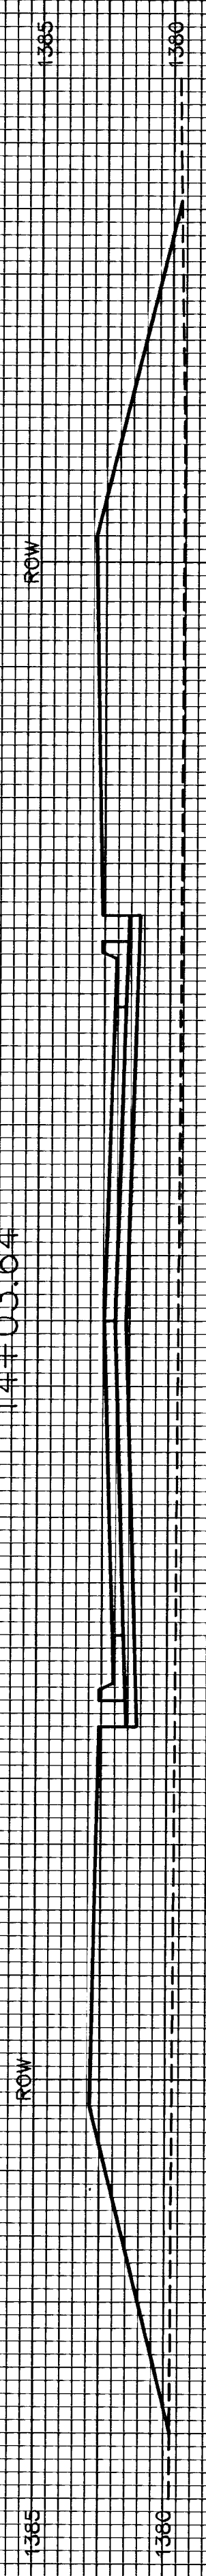


1378.2
1382.5

13+50

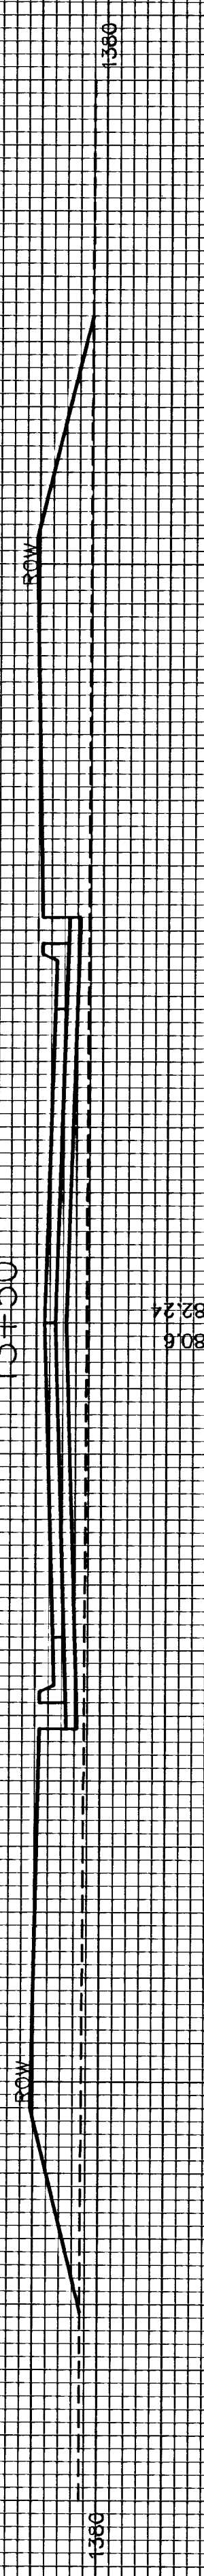


1380.6
1382.2

13+00

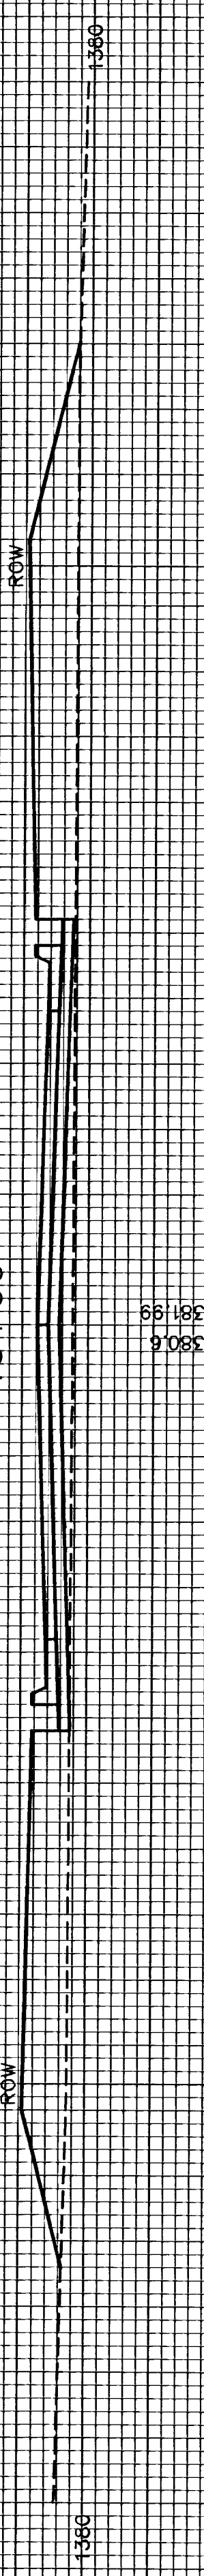


1380.6
1381.9

12+50

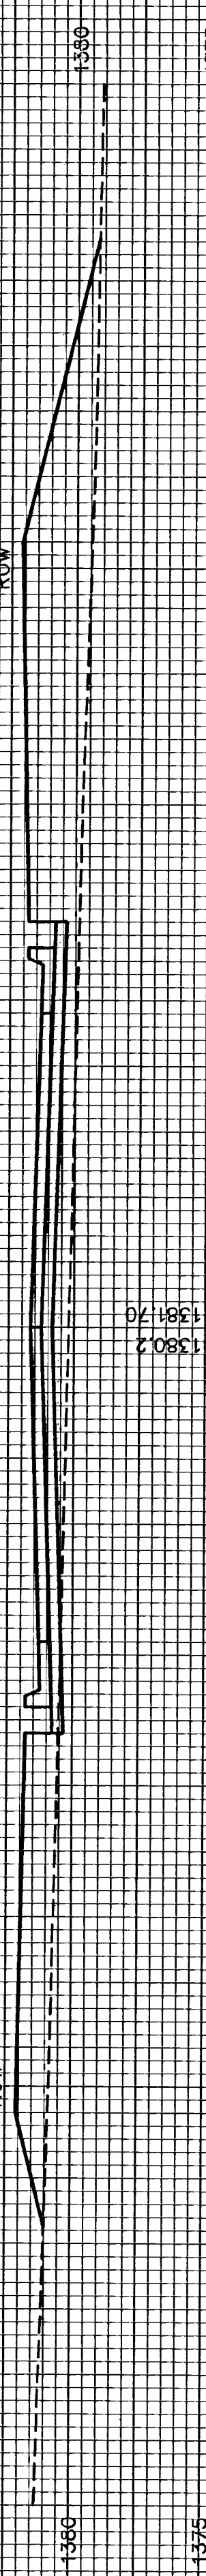


1380.2
1381.7

12+00

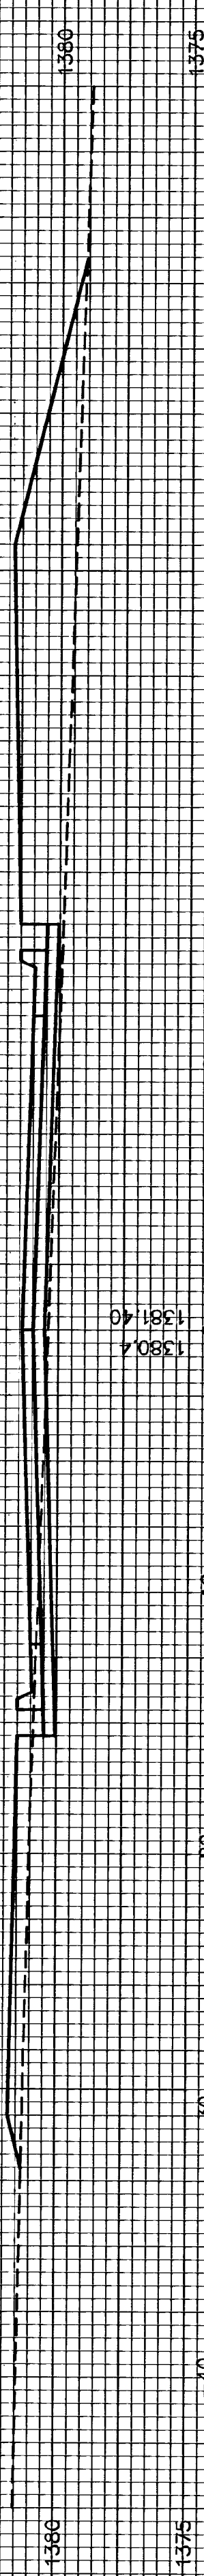


1380.4
1381.4

11+50

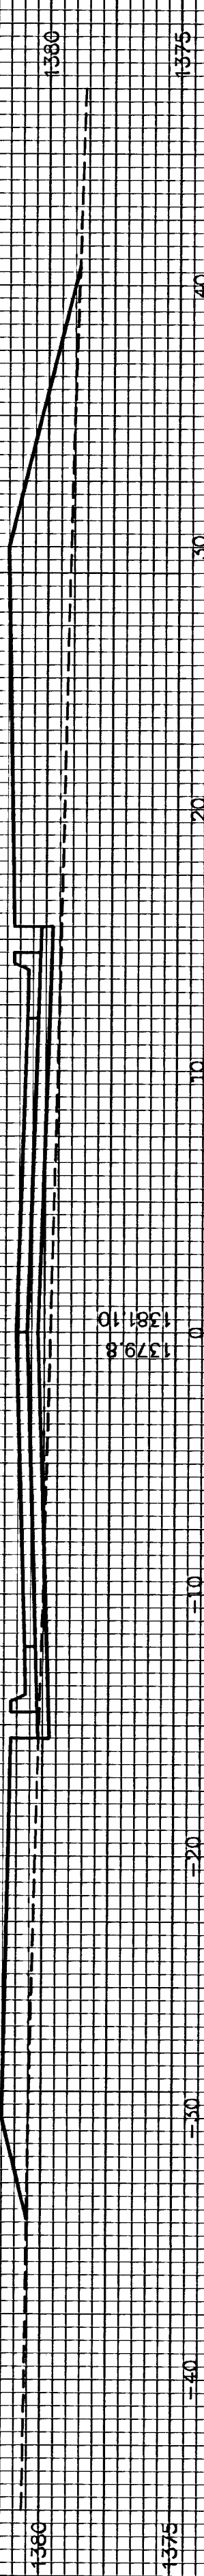


1379.8
1381.0

11+00

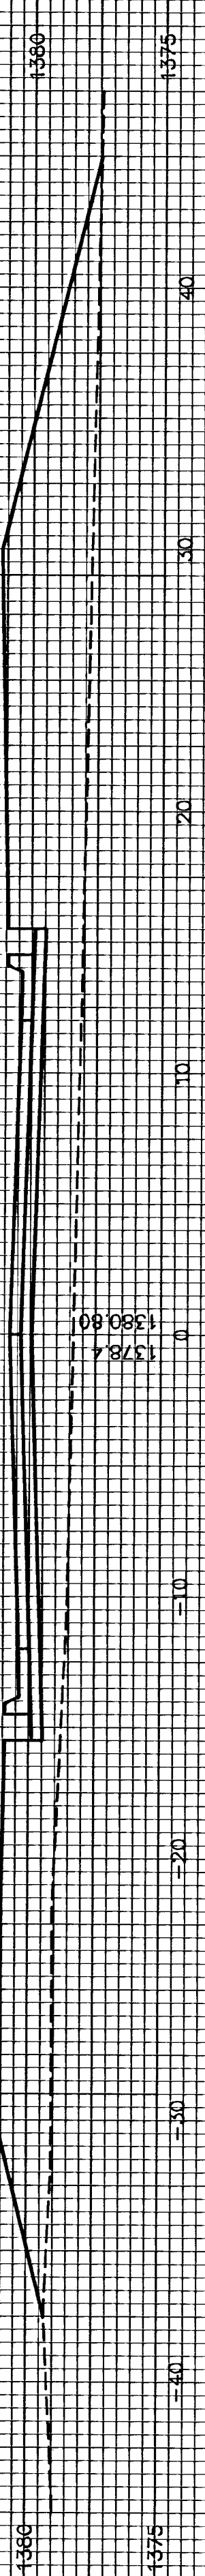


1378.4
1380.8

10+50

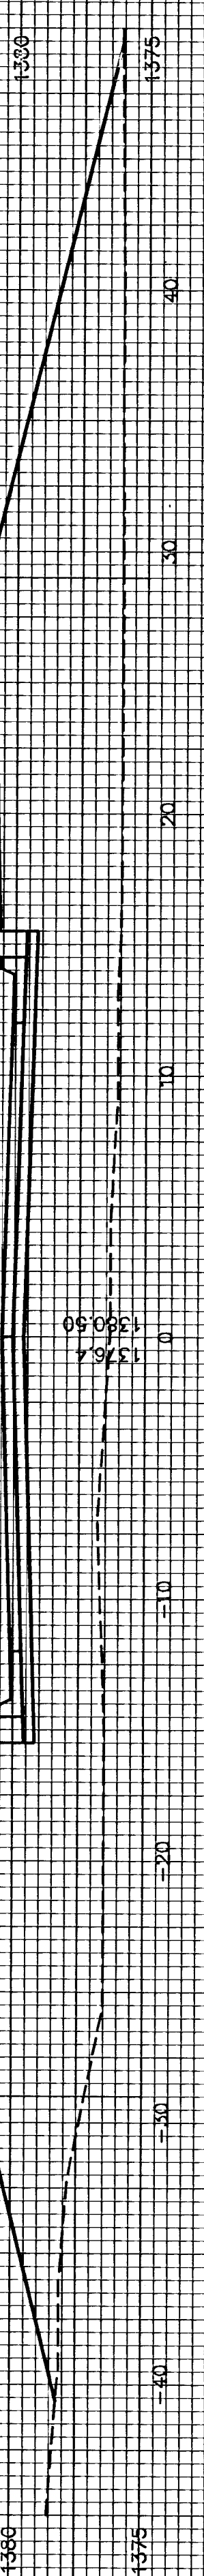

1376.4
1380.5

10+29.61

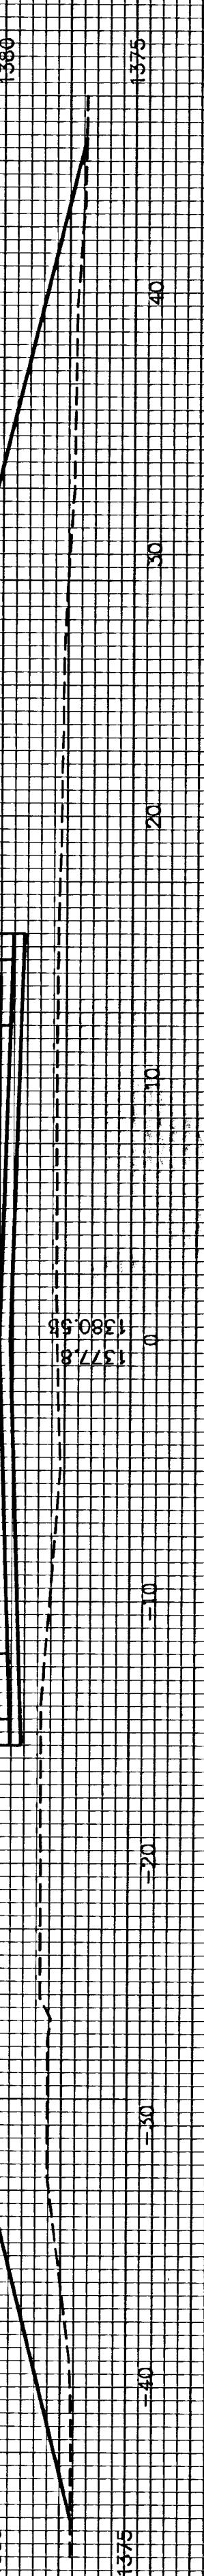

1377.8
1380.8