



BENCHMARKS:

BM #1: COW Disc in top of curb adjacent to the fire hydrant at the SW corner of Yosemite and Lamp Cir. Elev. = 146.73 (City Datum)

BM #2: COW Disc in top of curb adjacent to the fire hydrant on the west side of Westgate along the southwesterly line of Lot 13, Block B, Southern Ridge Addition. Elev. = 144.10 (City Datum)

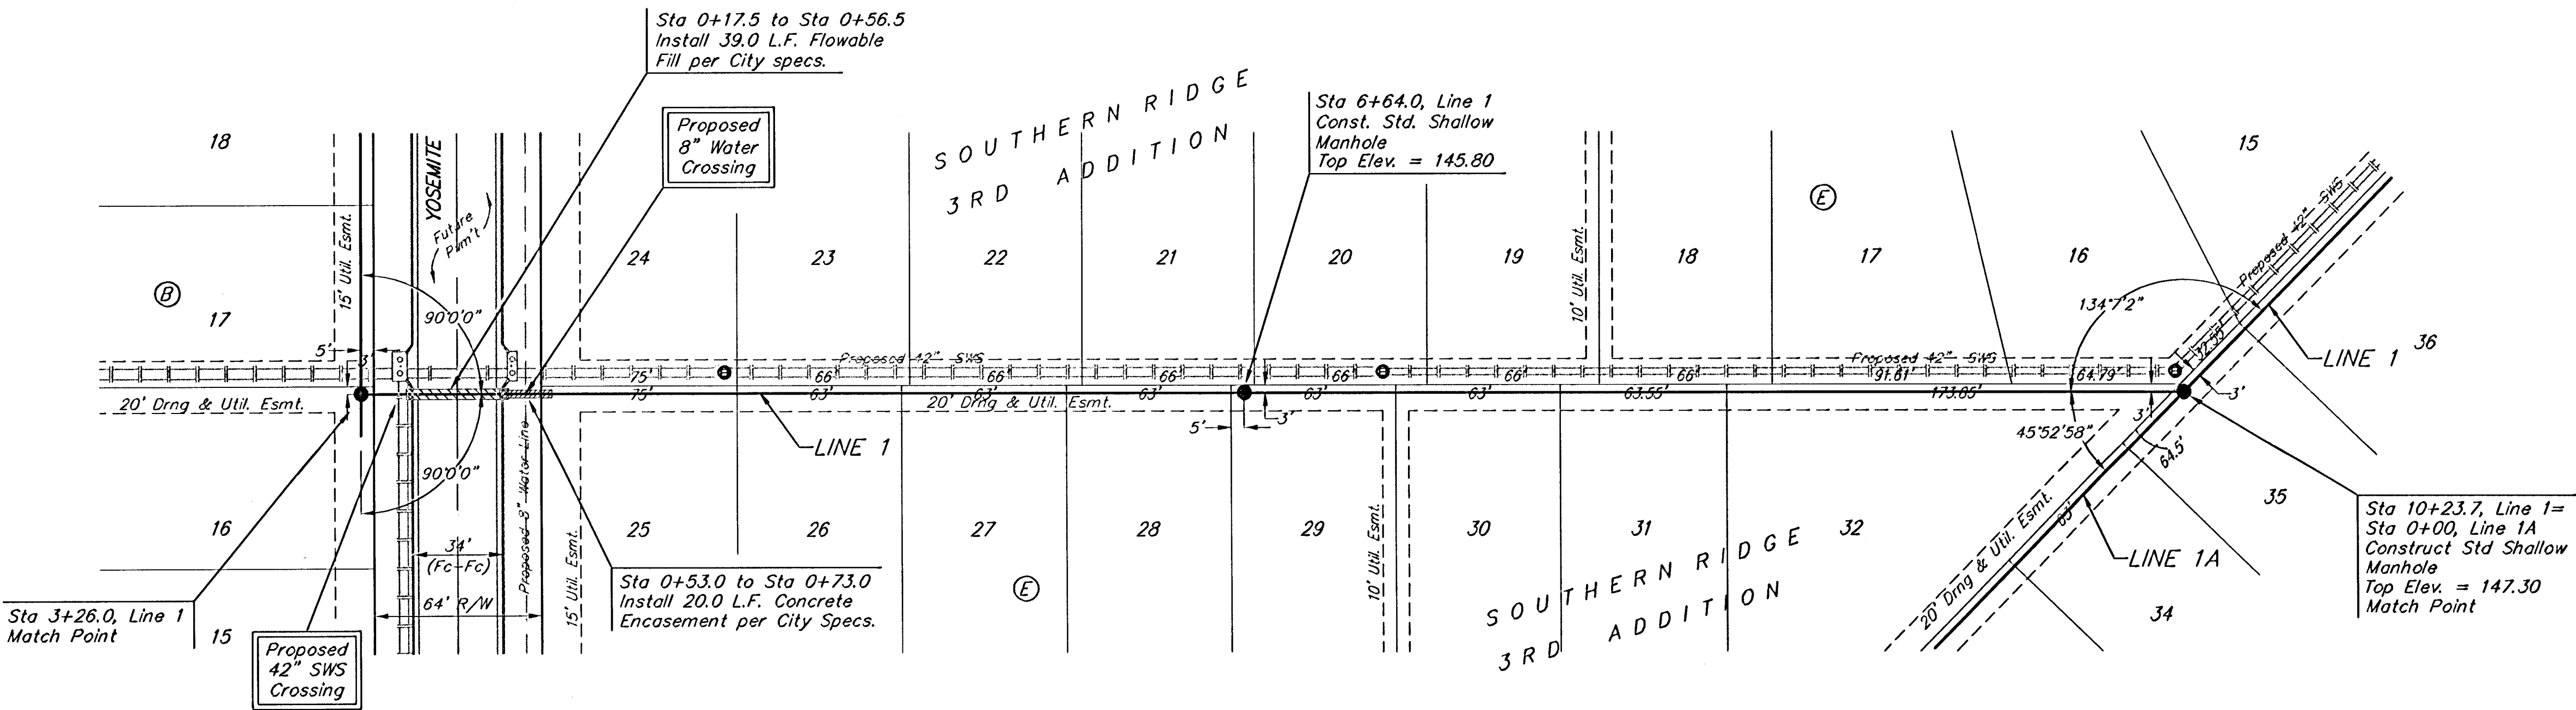

Remove trees only as necessary for sanitary sewer construction and only with permission of Developer or Baughman Co. Cost of removal to be incidental to lump sum bid item "Site Clearing & Restoration".

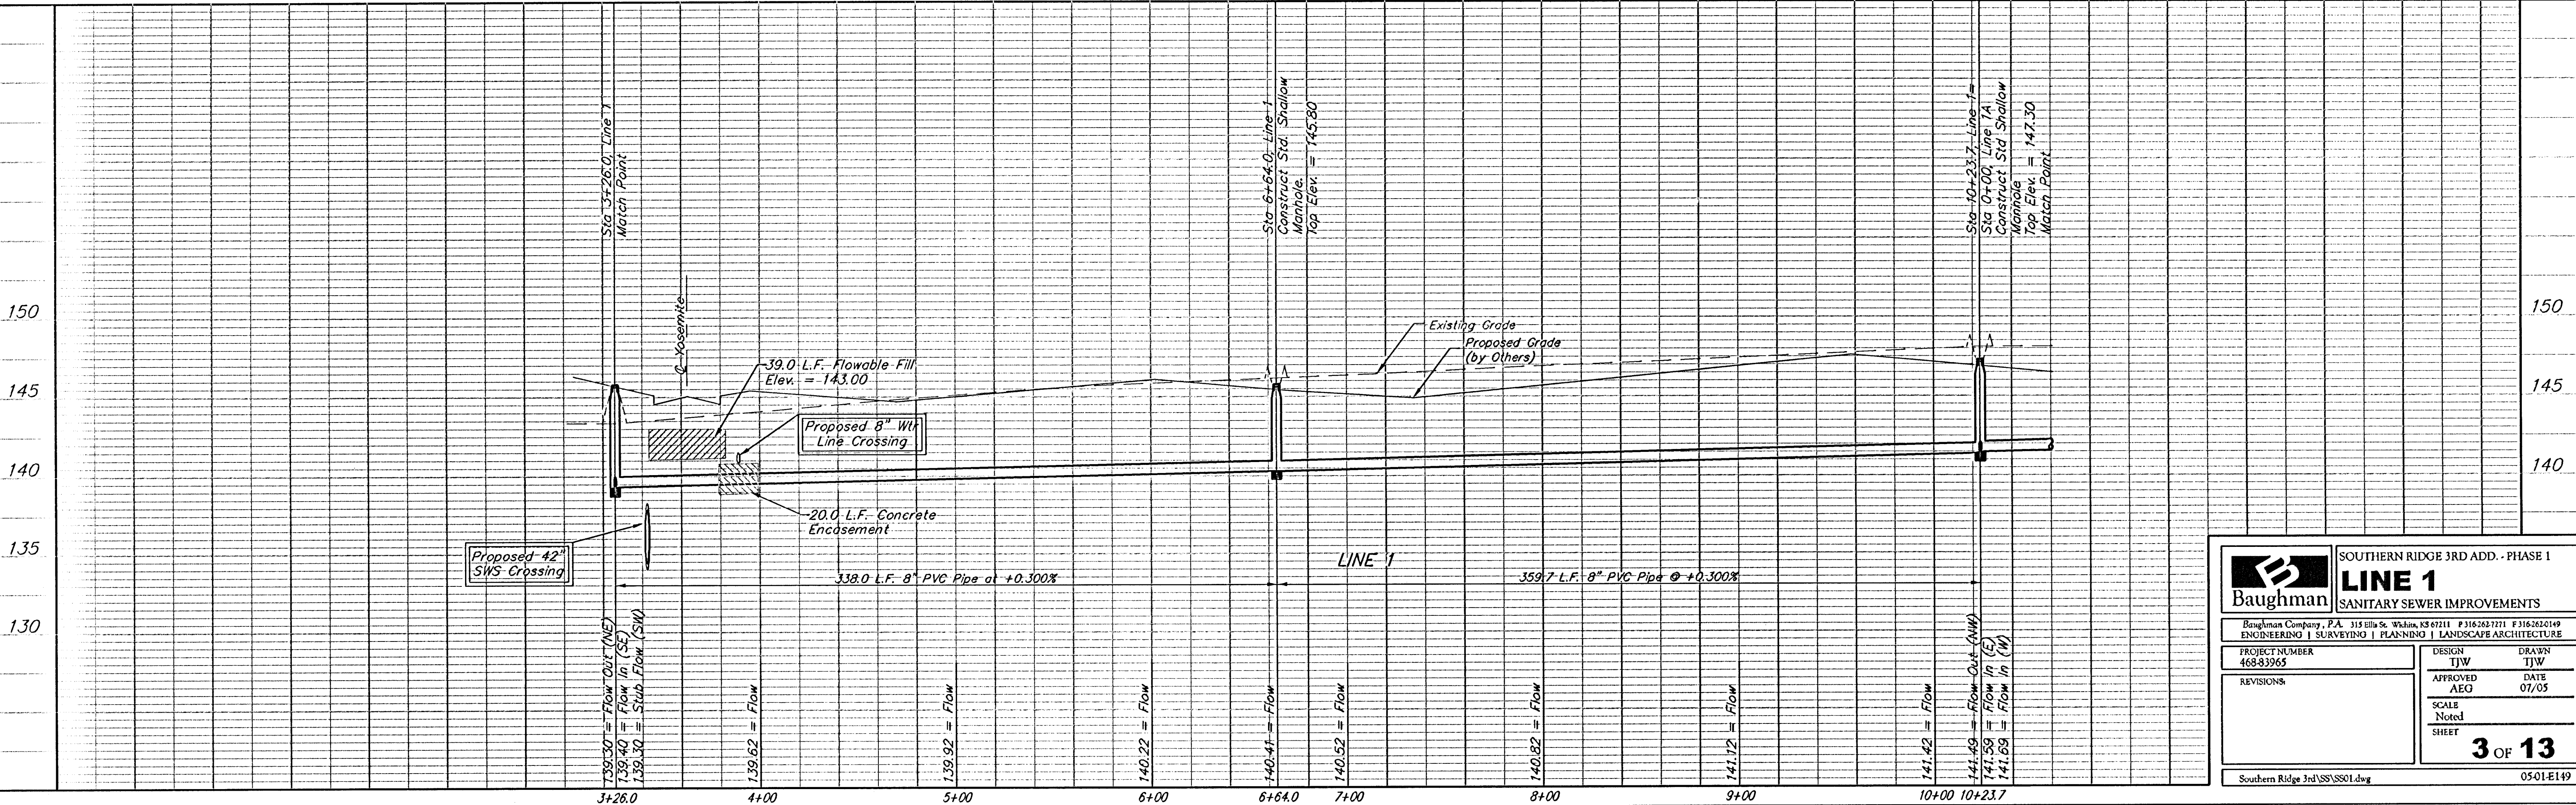

Baughman		SOUTHERN RIDGE 3RD ADD. - PHASE 1	
LINE 1		SANITARY SEWER IMPROVEMENTS	
Baughman Company, P.A. 315 Ellis St. Woburn, MA 01801 F 316.262.7171 F 316.262.0149			
ENGINEERING SURVEYING PLANNING LANDSCAPE ARCHITECTURE			
PROJECT NUMBER 468-83965		DESIGN TJW	DRAWN TJW
REVISIONS		APPROVED AEO	DATE 07/05
		SCALE Noted	
		SHEET	
		3 OF 13	
Southern Ridge 3rd/SS/SS01.dwg		0501-E149	