



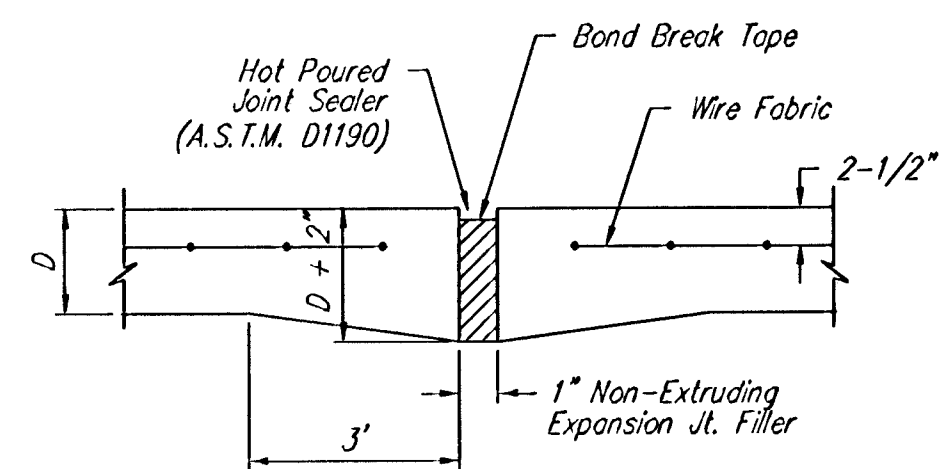


EXPANSION JOINT


NOTE: Extra Thickness to be Subsidiary to Price of Square Yards Pavement

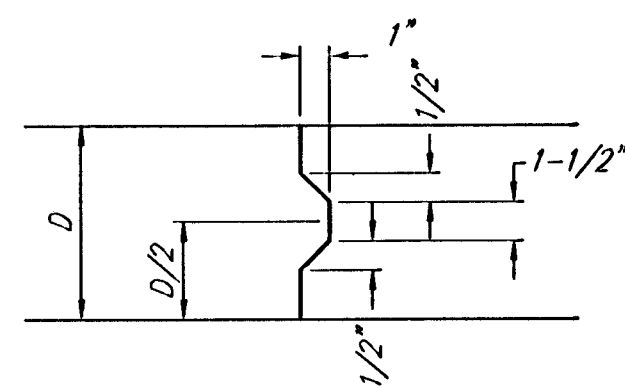


KEYWAY DETAIL

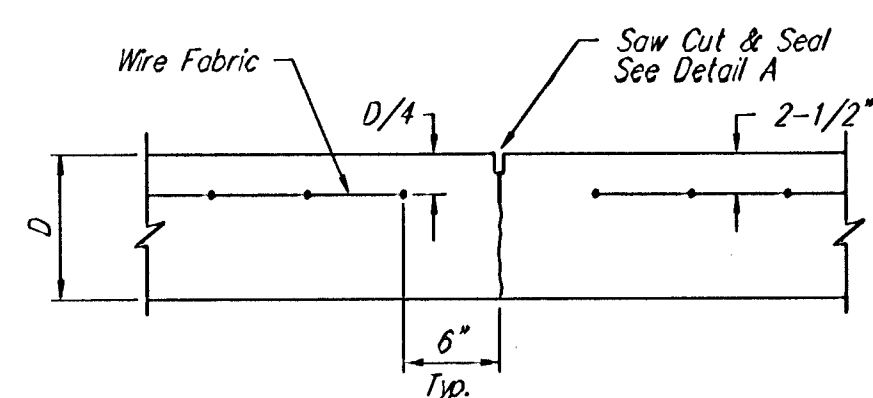


CONTRACTION JOINT DETAIL (C.J.)

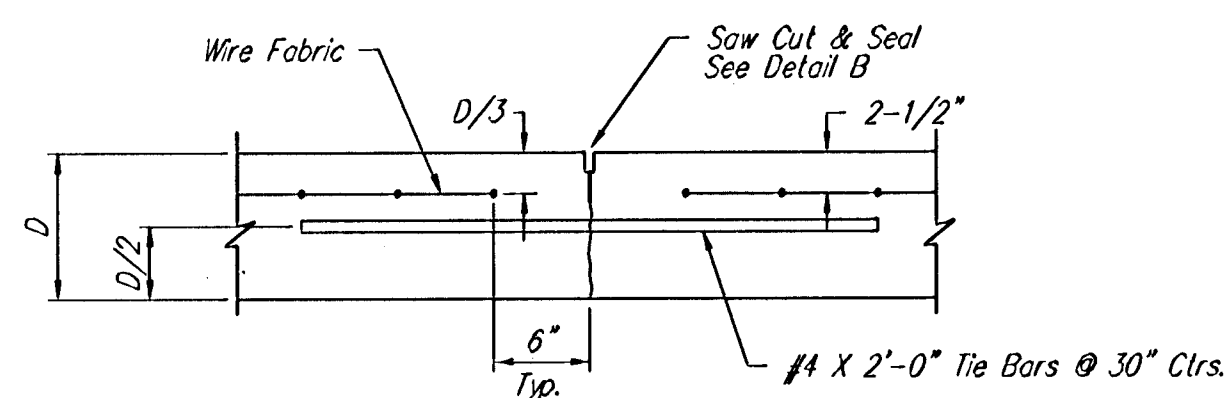


LONGITUDINAL JOINT DETAIL (L.J.)

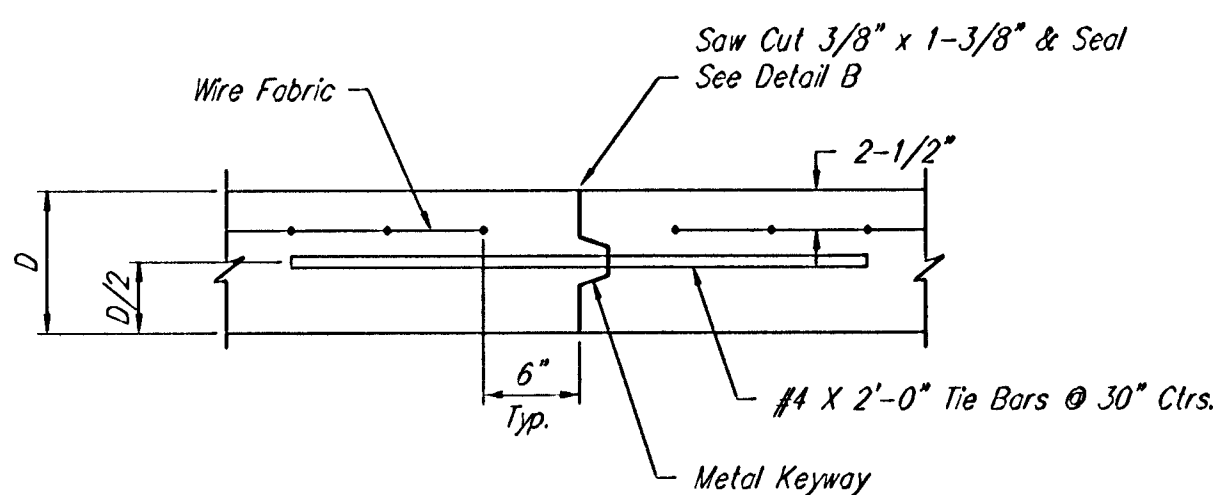


OPTIONAL LONGITUDINAL JOINT DETAIL (L.J.) (CONSTRUCTION JOINT)

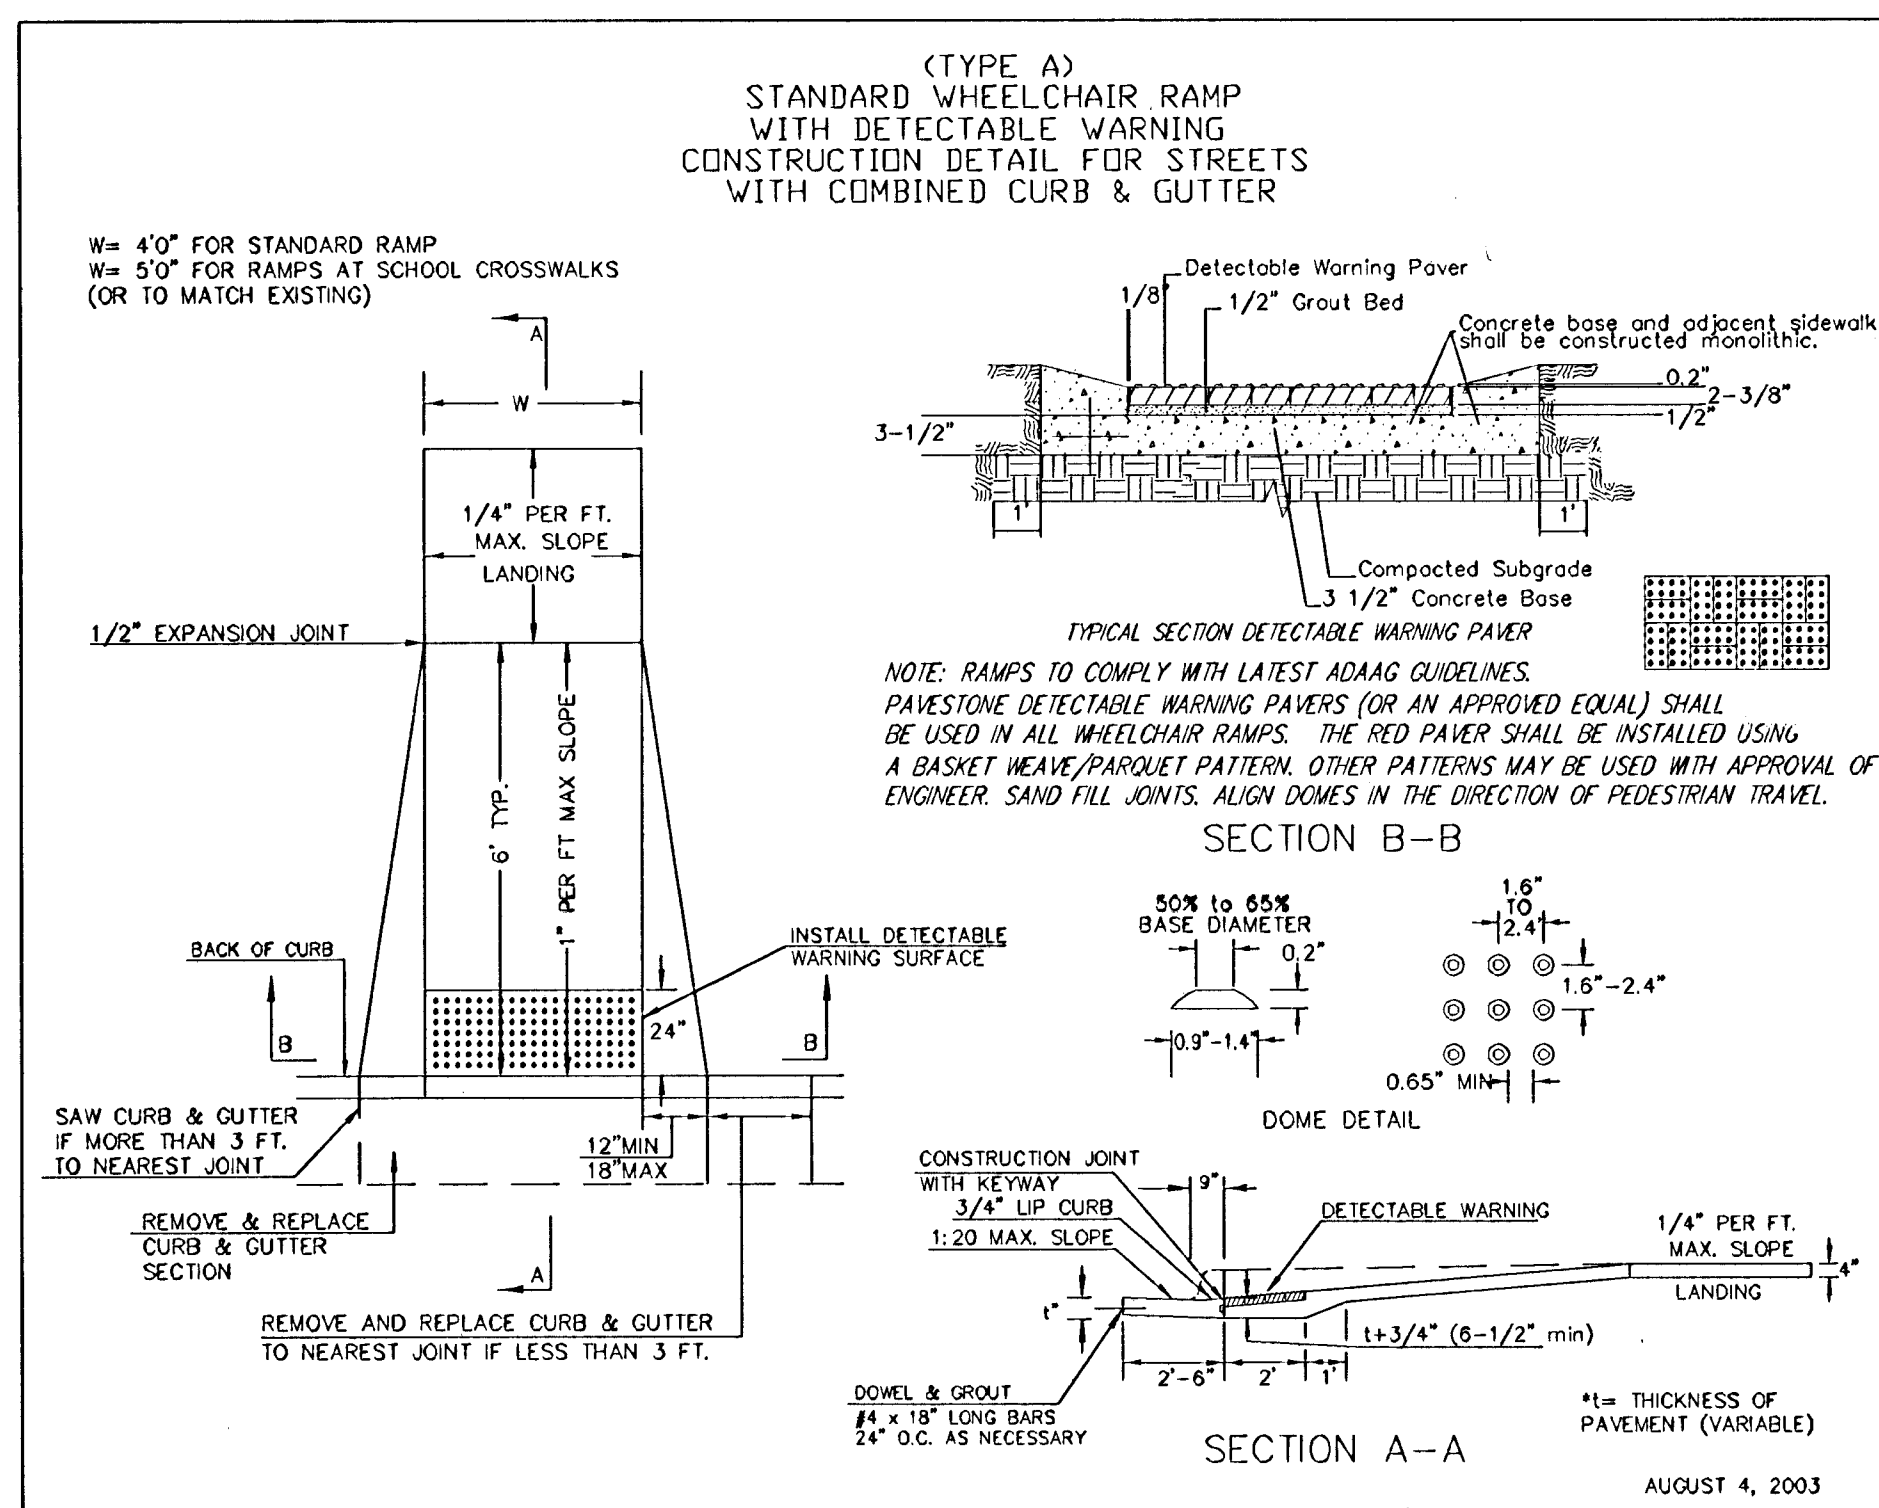


WHEELCHAIR RAMP DETAIL

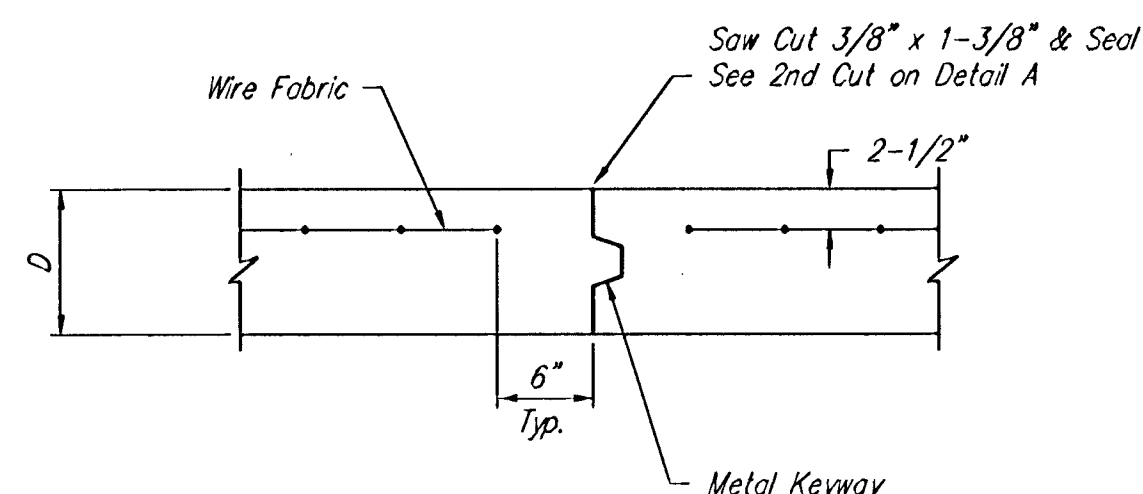


OPTIONAL CONTRACTION JOINT (CONSTRUCTION JOINT)

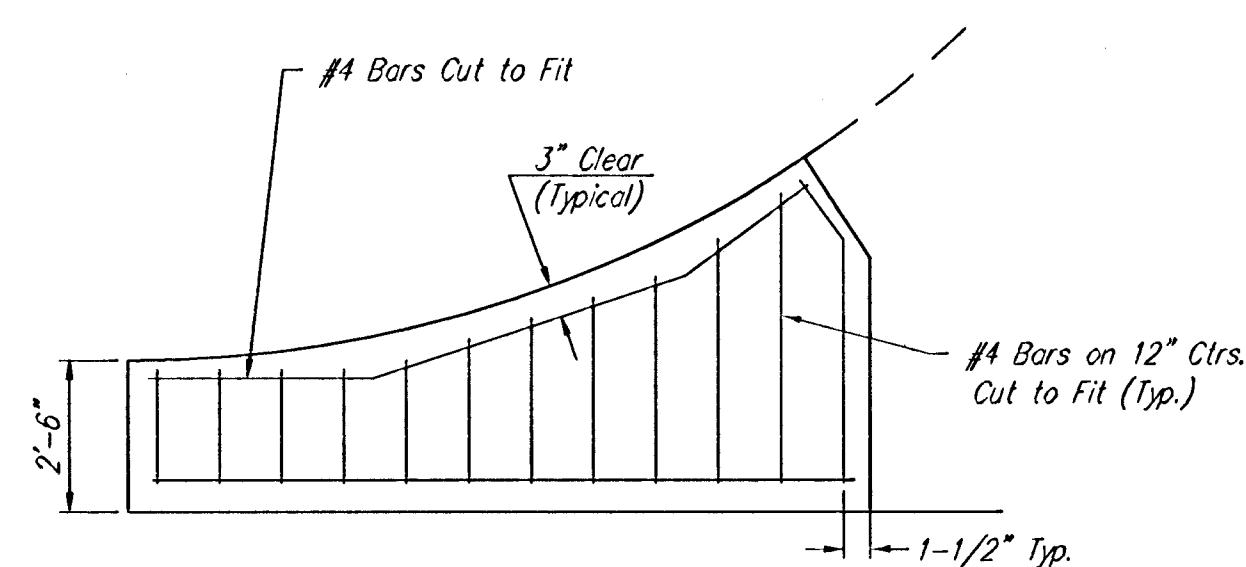


WING REINFORCING DETAIL

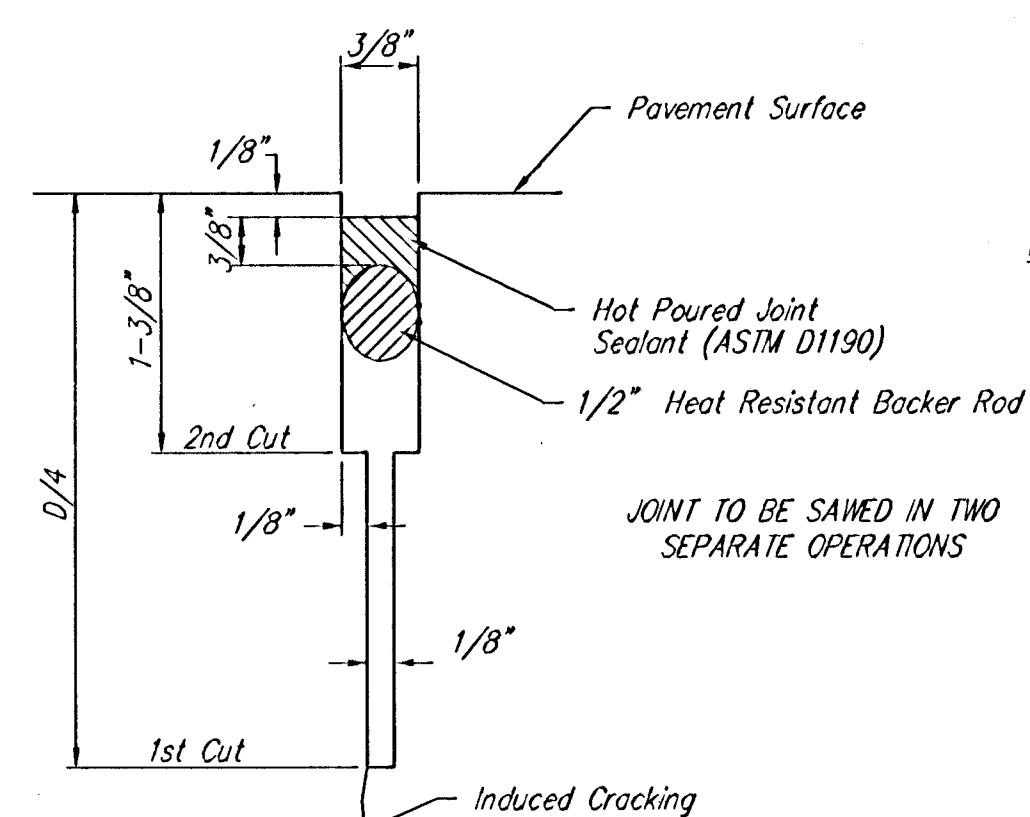

SAW JOINT DETAIL "A"

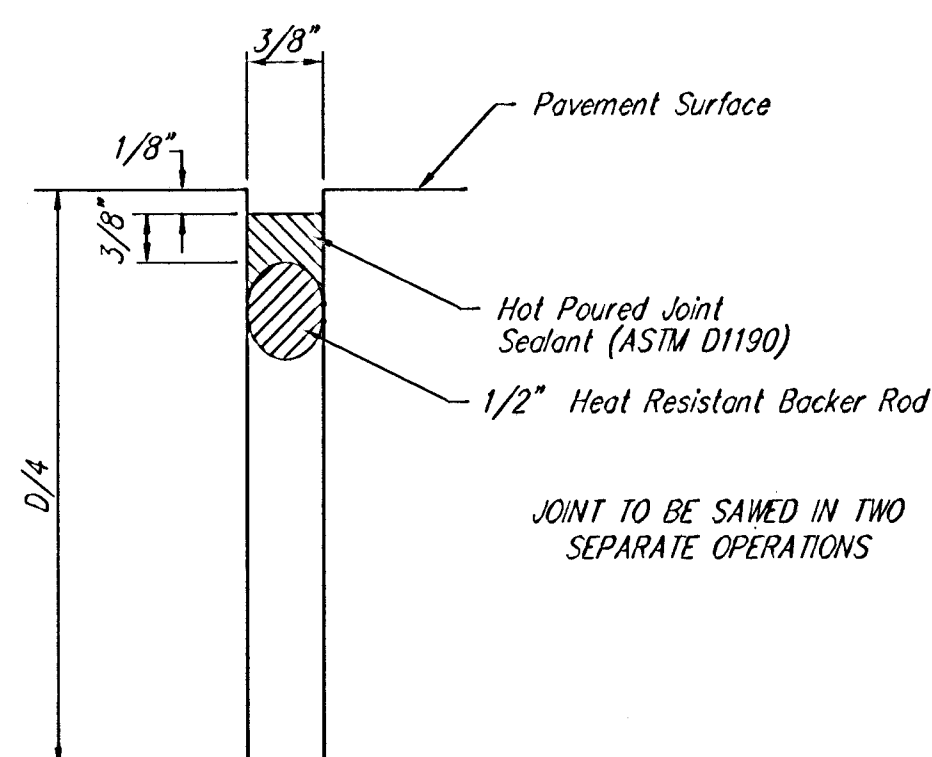

SAW JOINT DETAIL "B"

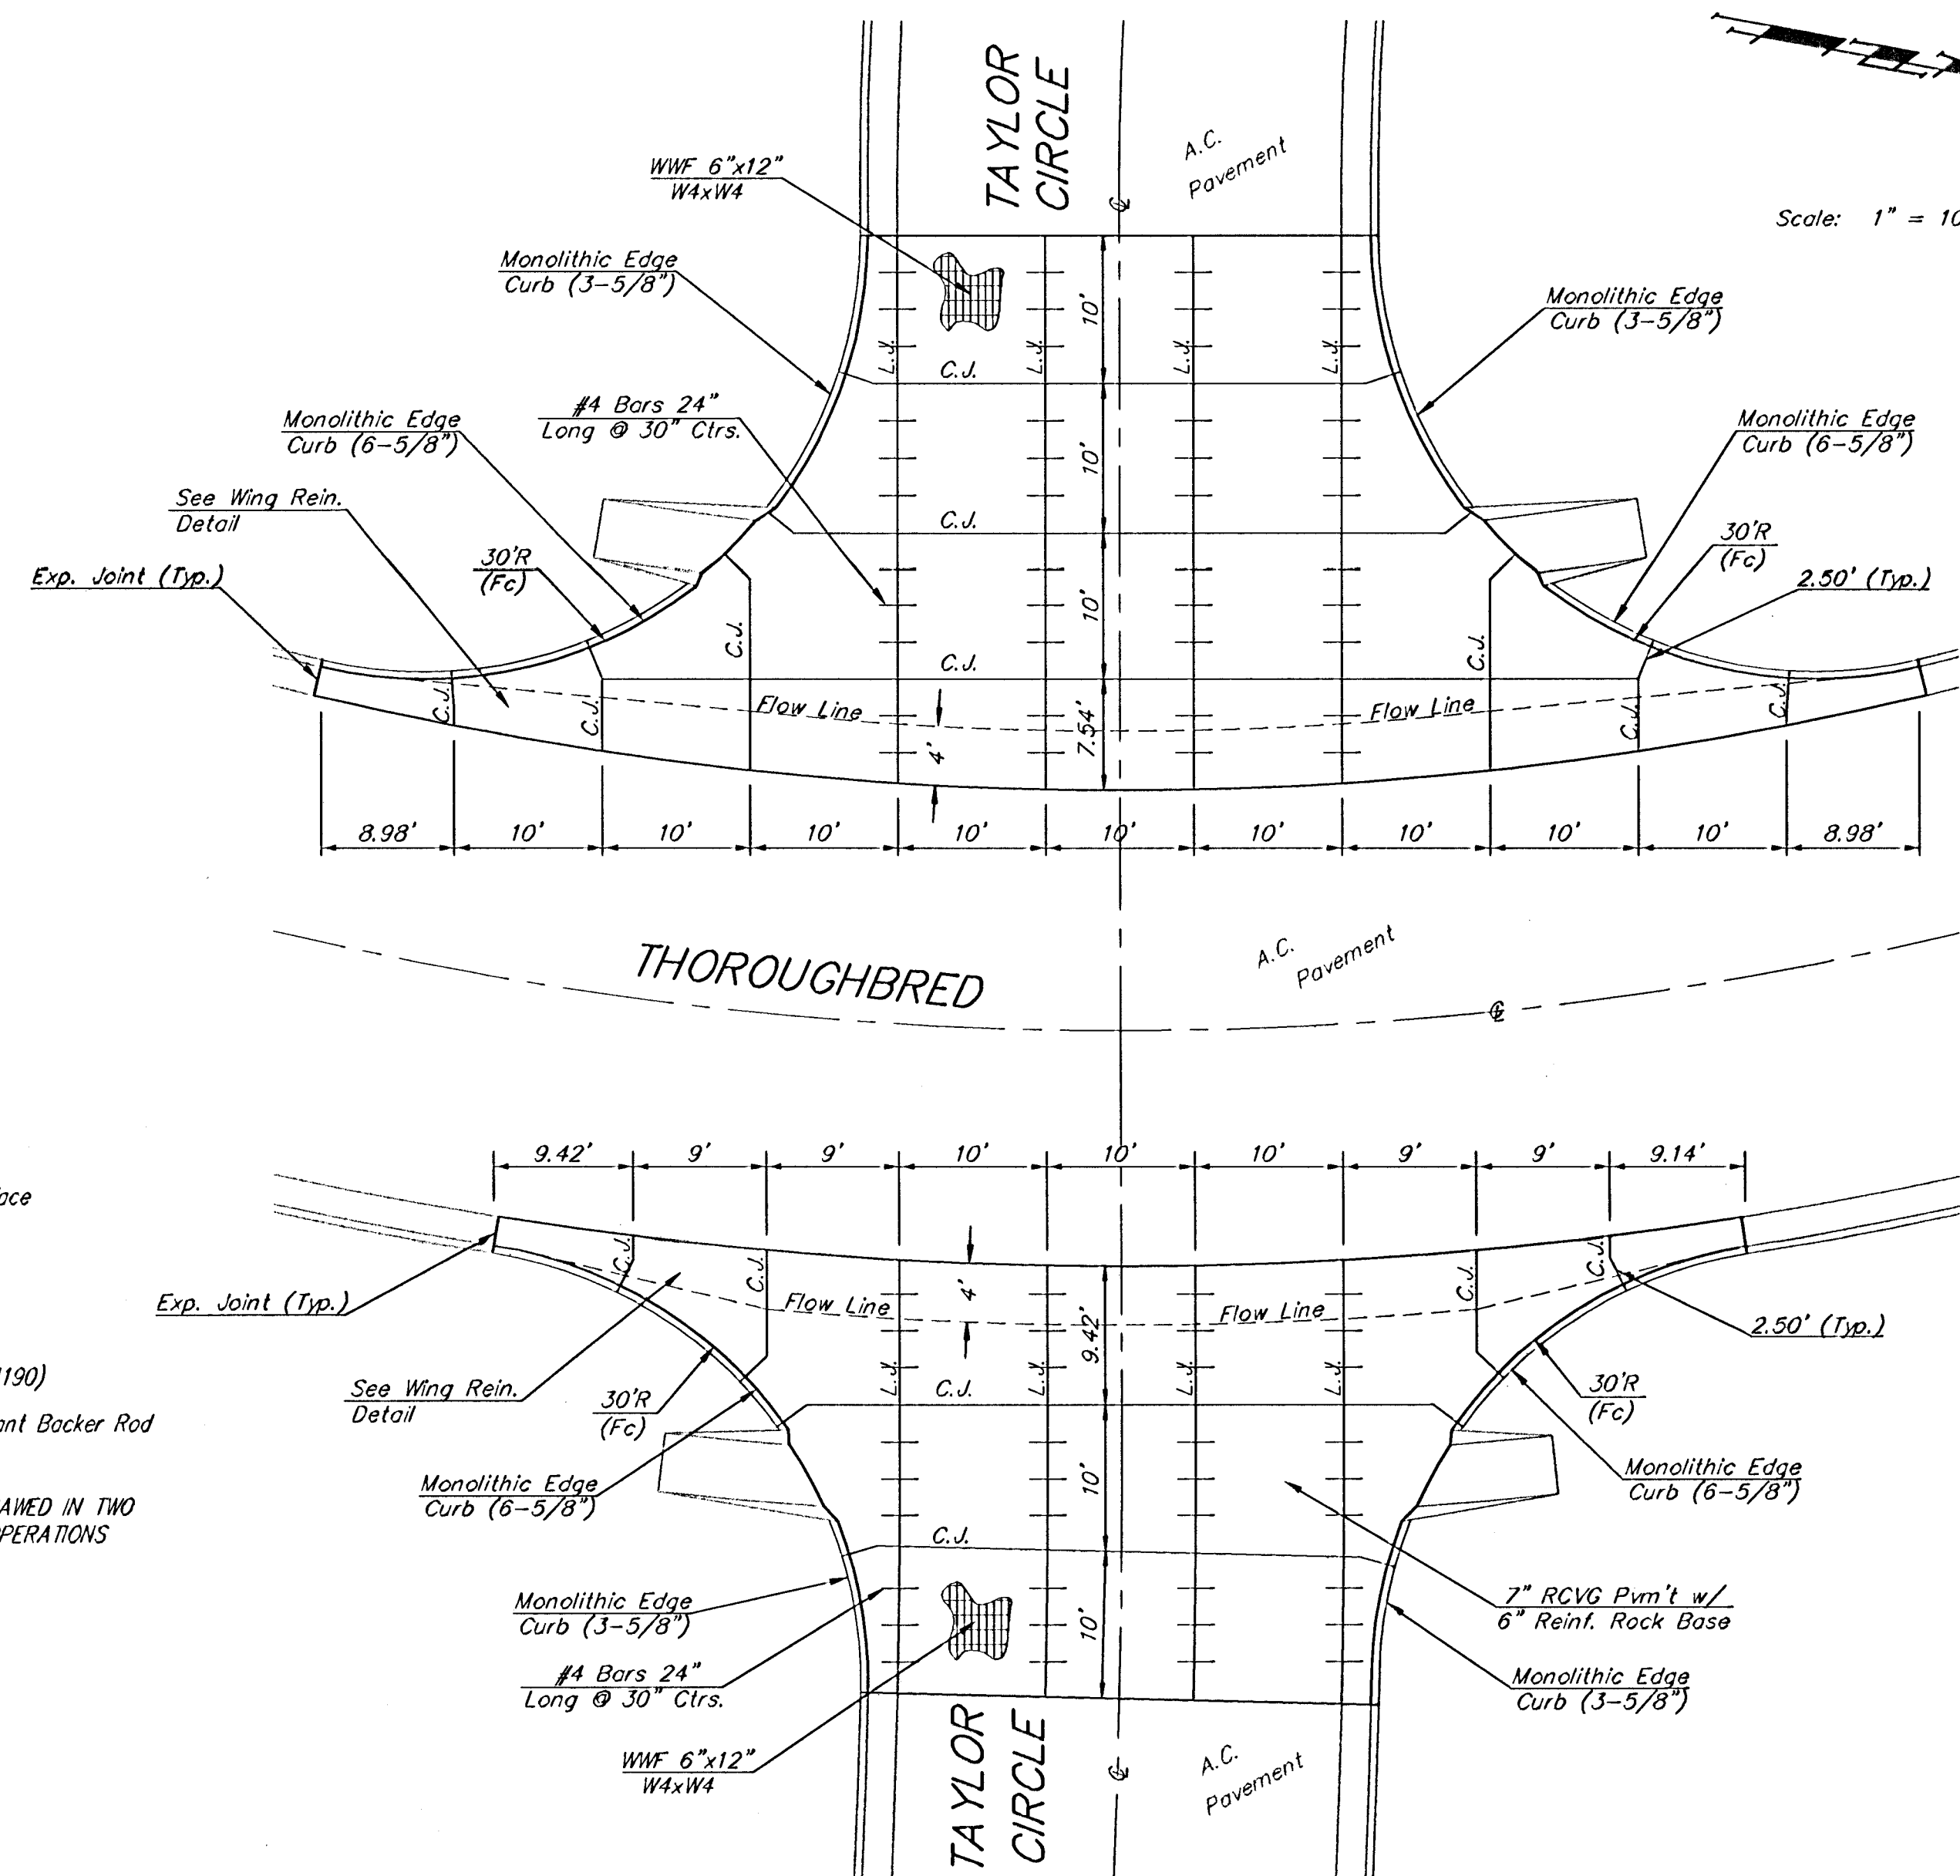

VALLEY GUTTER DETAILS

NOTE: 6" X 12" W4XW4 Wire Fabric Reinforcing Shall Be Placed So That The Wires With The 6" Spacing Will Run Parallel With The Longitudinal Joints.

Baughman		Highland Springs 3rd Addition - Phase II	
ENGINEERING SURVEYING PLANNING LANDSCAPE ARCHITECTURE		Miscellaneous Details	
PROJECT NUMBER 472-83179	DESIGN STAFF	DRAWN STAFF	
REVISIONS	APPROVED	DATE	4/13/05
	SCALE	NONE	
	SHEET		
		6 OF 39	
highland Springs 3rd Phase 2/Vgdetail.dwg		0406-B927	