


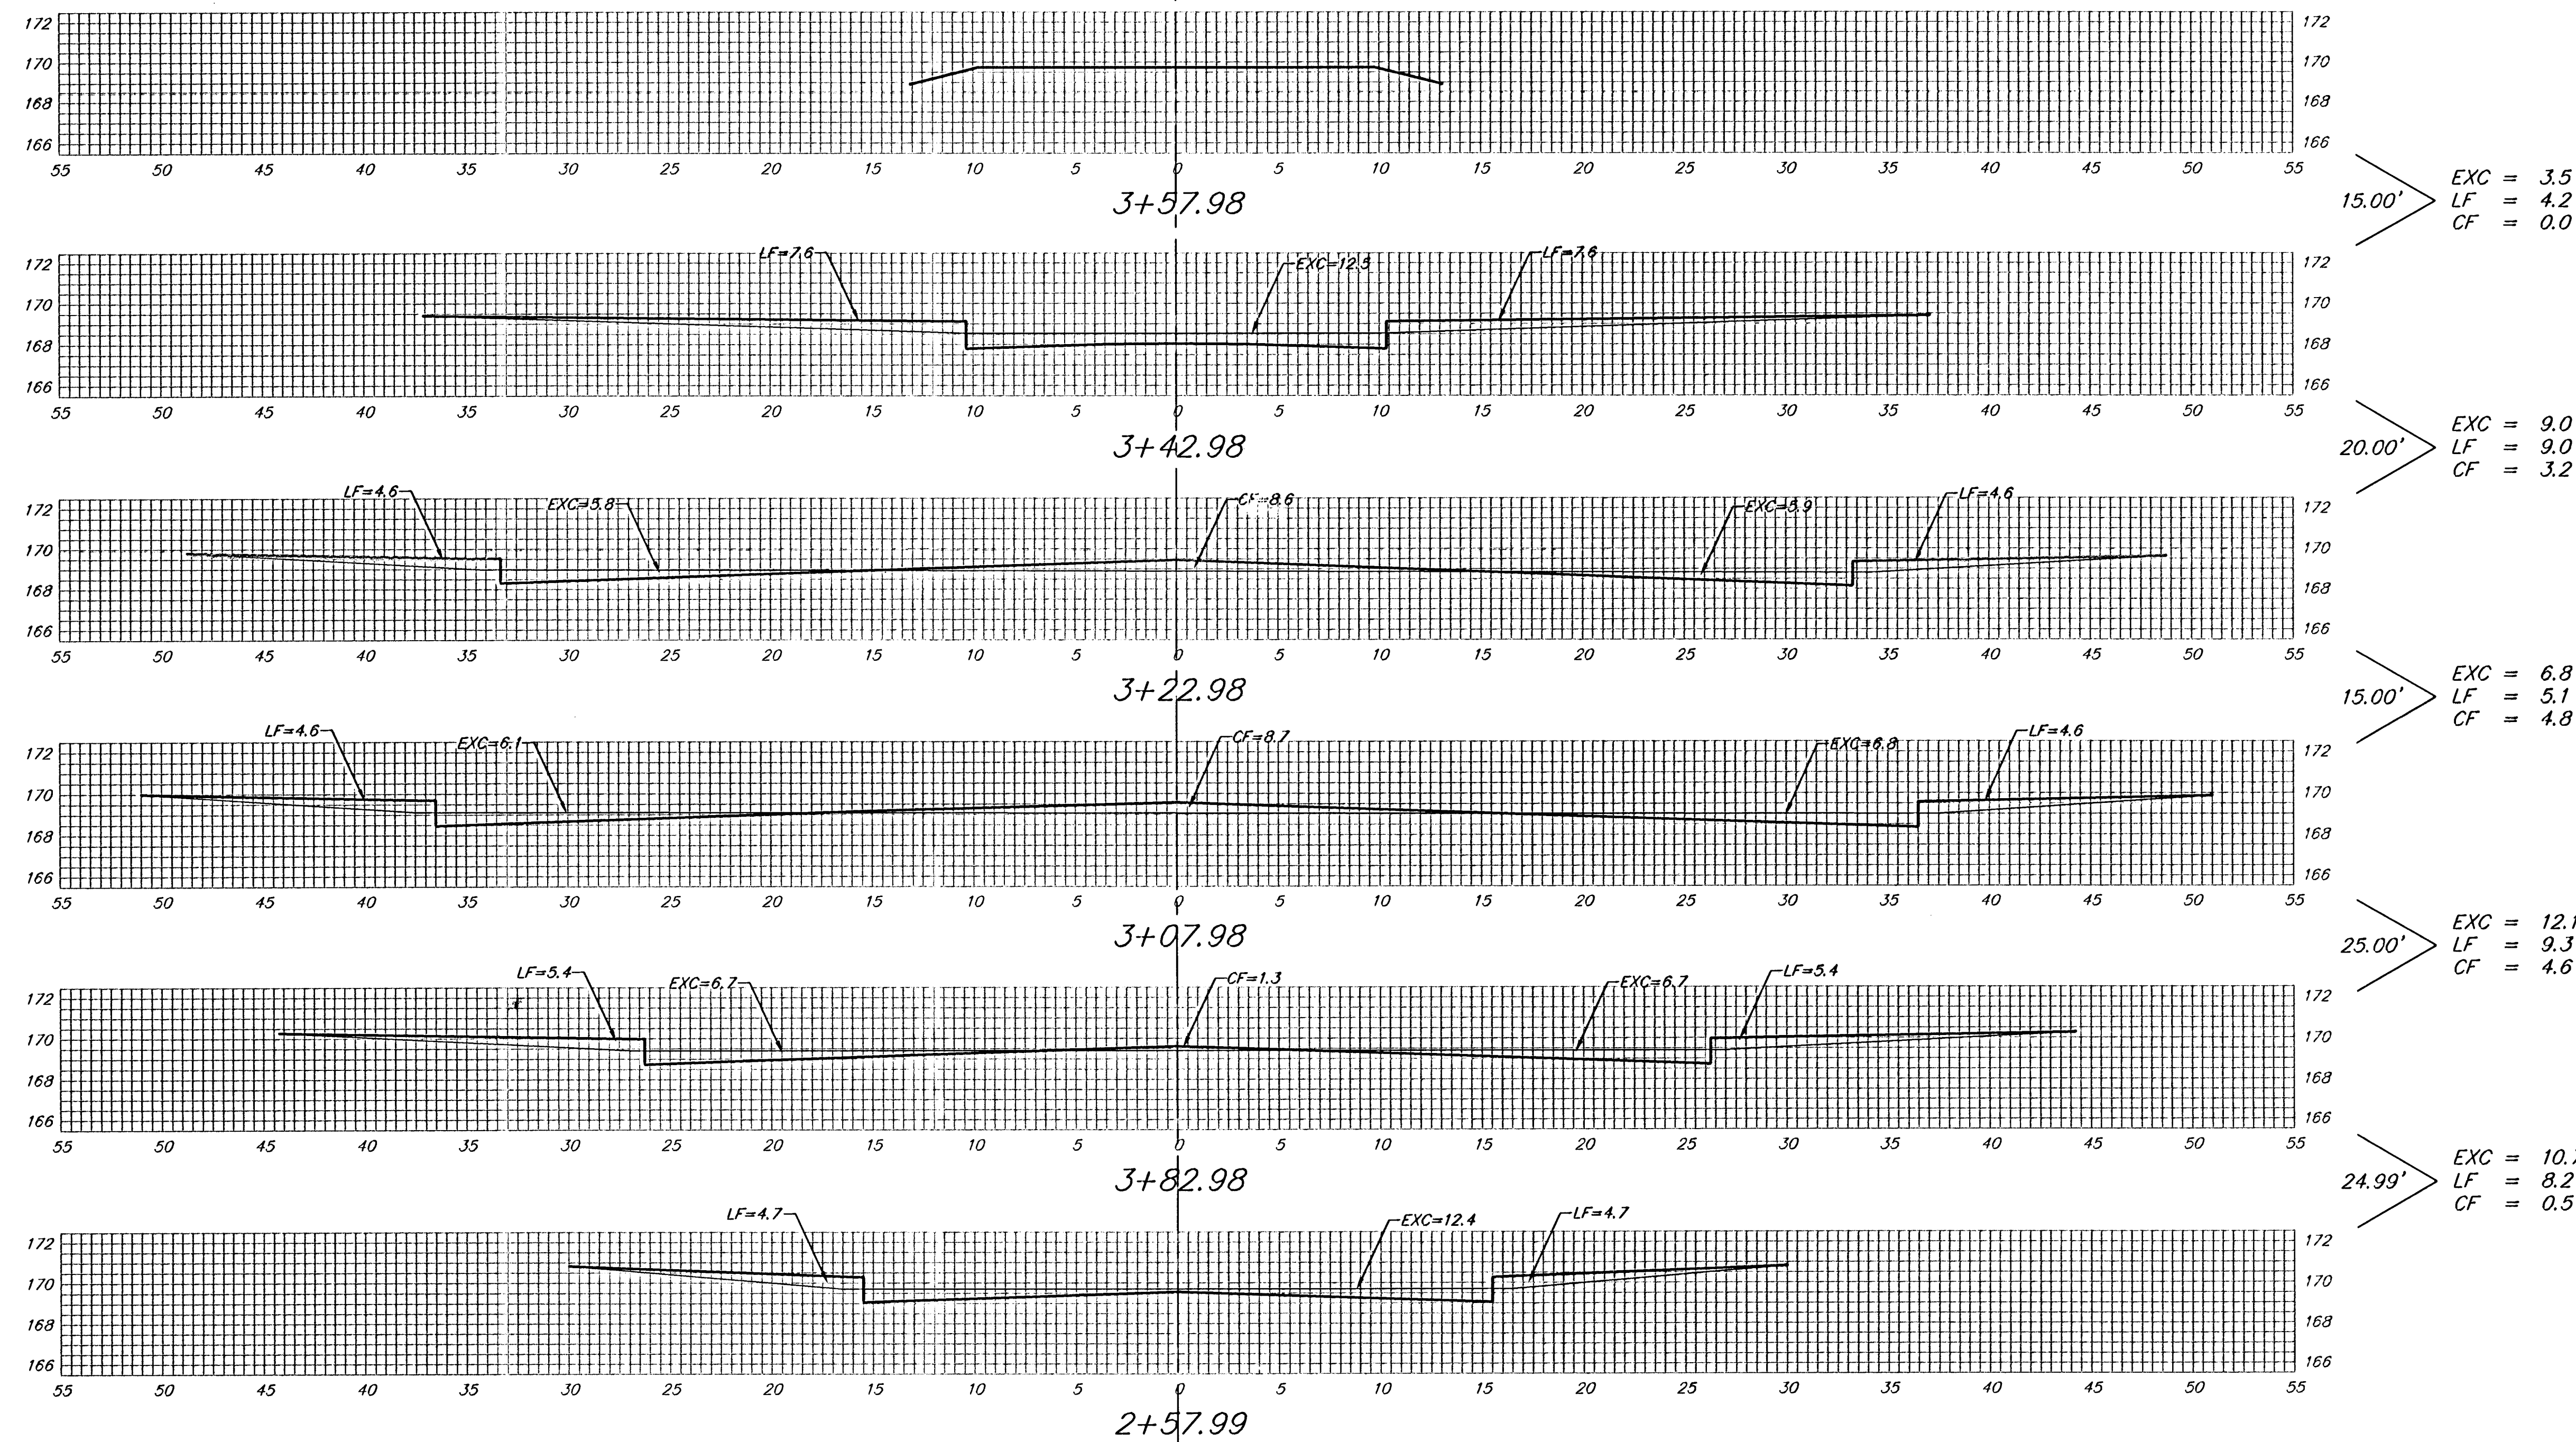

THOROUGHbred CT.

Sheet Totals:
 Excavation = 42.1 C.Y.
 Loose Fill = 35.8 C.Y.
 Compacted Fill = 13.1 C.Y.



Baughman Company, P.A. 315 Ellis St. Wichita, KS 67211 P 316-363-7271 F 316-363-0149
 ENGINEERING | SURVEYING | PLANNING | LANDSCAPE ARCHITECTURE
 PROJECT NUMBER 47283779 SHEET 38 OF 39
 HSPRINGS/MS11 0406E927