


NUMBER	TYPE	SERVING			STATION	DIRECTION	FOR INFORMATION ONLY	
		LOT NO.	BLOCK NO.	LINE NO.			APPROXIMATE LENGTH 4" PIPE	
9	8"x4" Saddle	23	1	1	15+60.2	N	17.24	9'
10	8"x4" Saddle	22	1	1	16+15.1	N	16.54	9'
11	8"x4" Saddle	21	1	1	16+80.2	N	20.94	9'
12	8"x4" Saddle	20	1	1	17+45.1	N	47.94	9'
13	4" Manhole Stub	18	1	1	17+94.6	E	9'	NA
							12+06.77	

NOTE: Vertical Riser Pipe shall be extended to 2' minimum above ground water elevation and 4' maximum below proposed ground elevation.

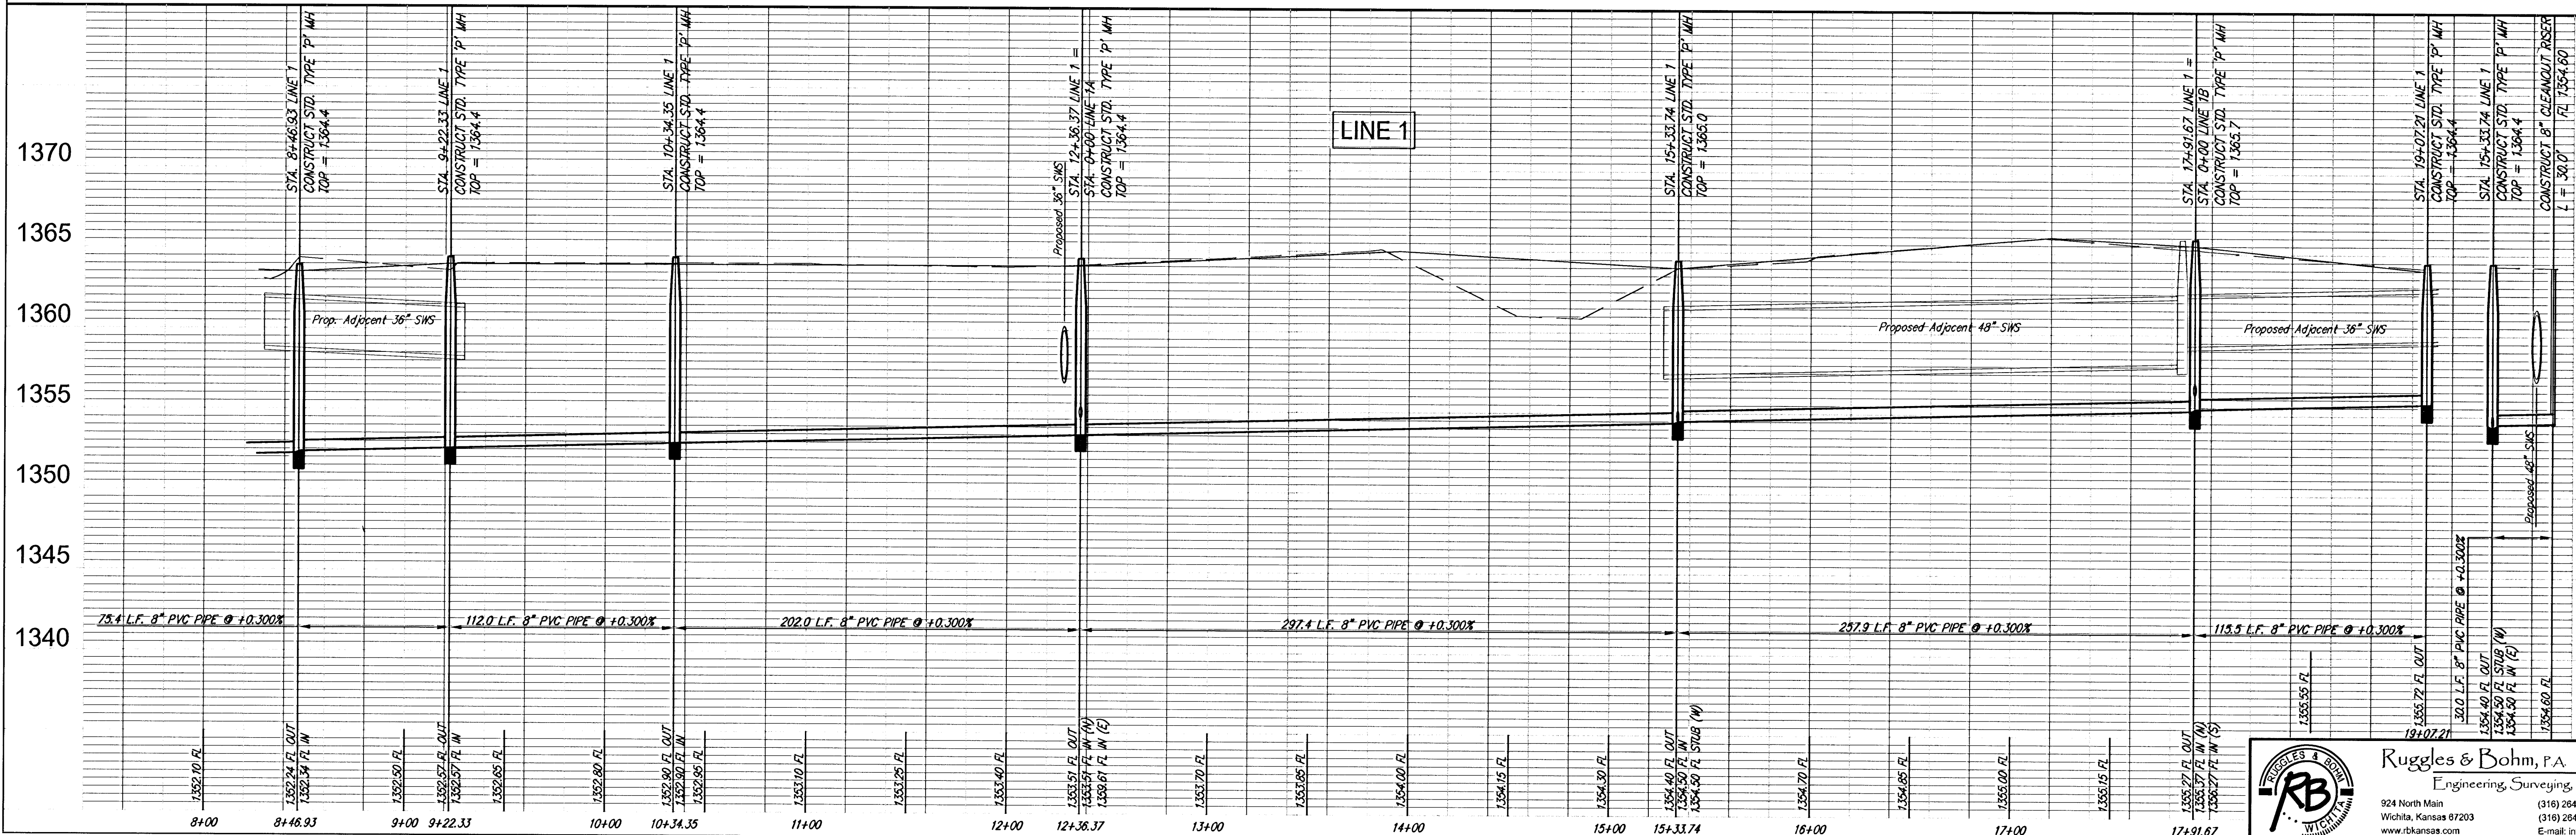

Ruggles & Bohm, P.A.
Engineering, Surveying, Land Planning
924 North Main
Wichita, Kansas 67203
www.rbkansas.com

PROJECT NUMBER
468-83937

DRAWING FILE
Sanitary Sewer (Line 1)

DESIGN
KWL

REVISION
RCA

DATE
May 3, 2005

REVIEW

RB JOB
2666E

SHEET
3

OF
11

Cheryl's Hollow Addition
Line 1
WICHITA, KANSAS

SCALE 1" = 40'

IRON = •