


BENCHMARKS:

BM #1: C.O.W. disc at SW corner of intersection.
30.00'± S. of CL of 13th St. N.
35.00'± W. of CL of 135th St. W.
Elev. = 168.25 City Datum

BM #2: Small RR spike in 4th HLP
W. of 135th St. W. on south side of 13th St. N. (N. face of HLP).
Elev. = 179.24 City Datum



BM #3: RR spike in Power Pole.
1321.65 W. of 135th St. W.
30' N. of 13th St. N.
Elev. = 178.45 City Datum

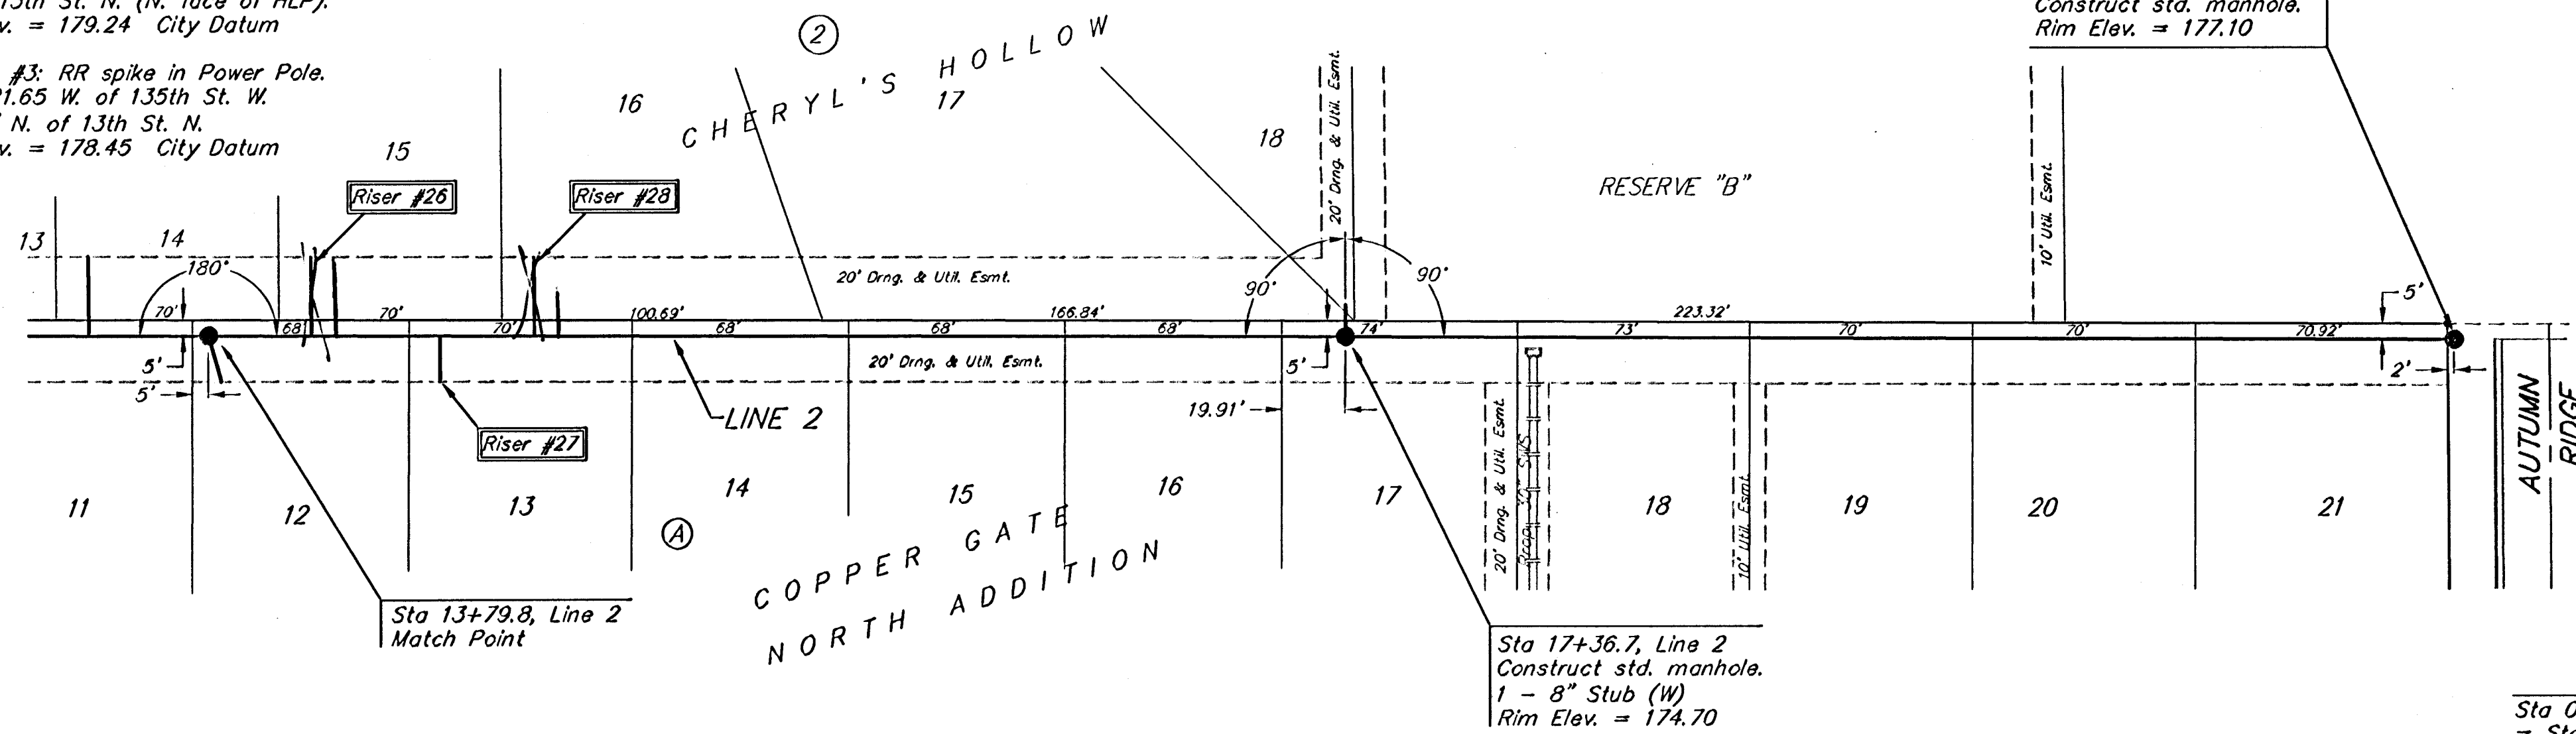

SEWER SERVICE TABLE

NUMBER	TYPE	LOCATION			FOR INFORMATION ONLY		
		LOT NO.	BLOCK NO.	LINE NO.	STATION/ DIRECTION	APPROXIMATE LENGTH 4" PIPE	VERTICAL
26	8" X 4" Tee	15	2	2	14+12/Lt. 10	8.5'	25' 24"
27	8" X 4" Tee	13	A	2	14+52/Rt. 55	8'	-15' 14"
28	8" X 4" Tee	16	2	2	14+82/Lt. 29	8'	-25' 15.5"

NOTE: Vertical Riser Pipe shall be extended to 2' minimum above ground water elevation and 4' maximum below proposed ground elevation.

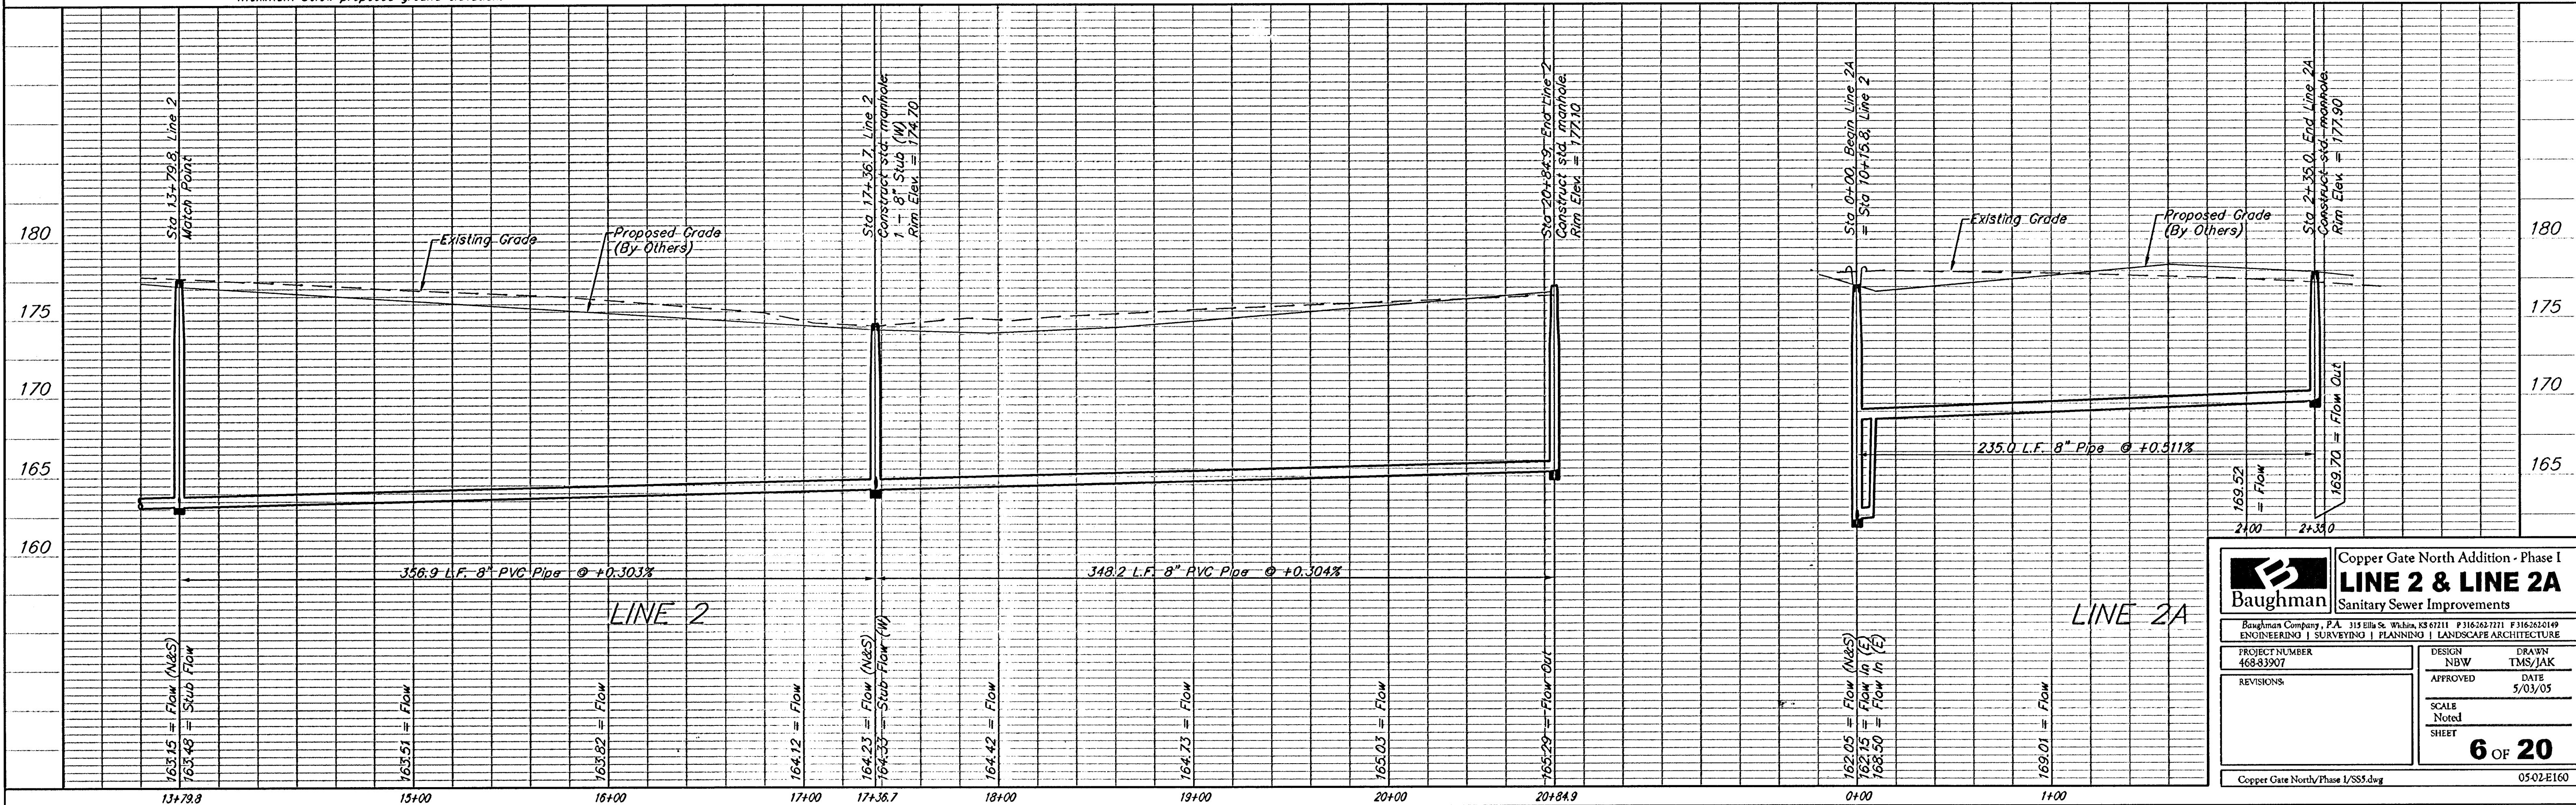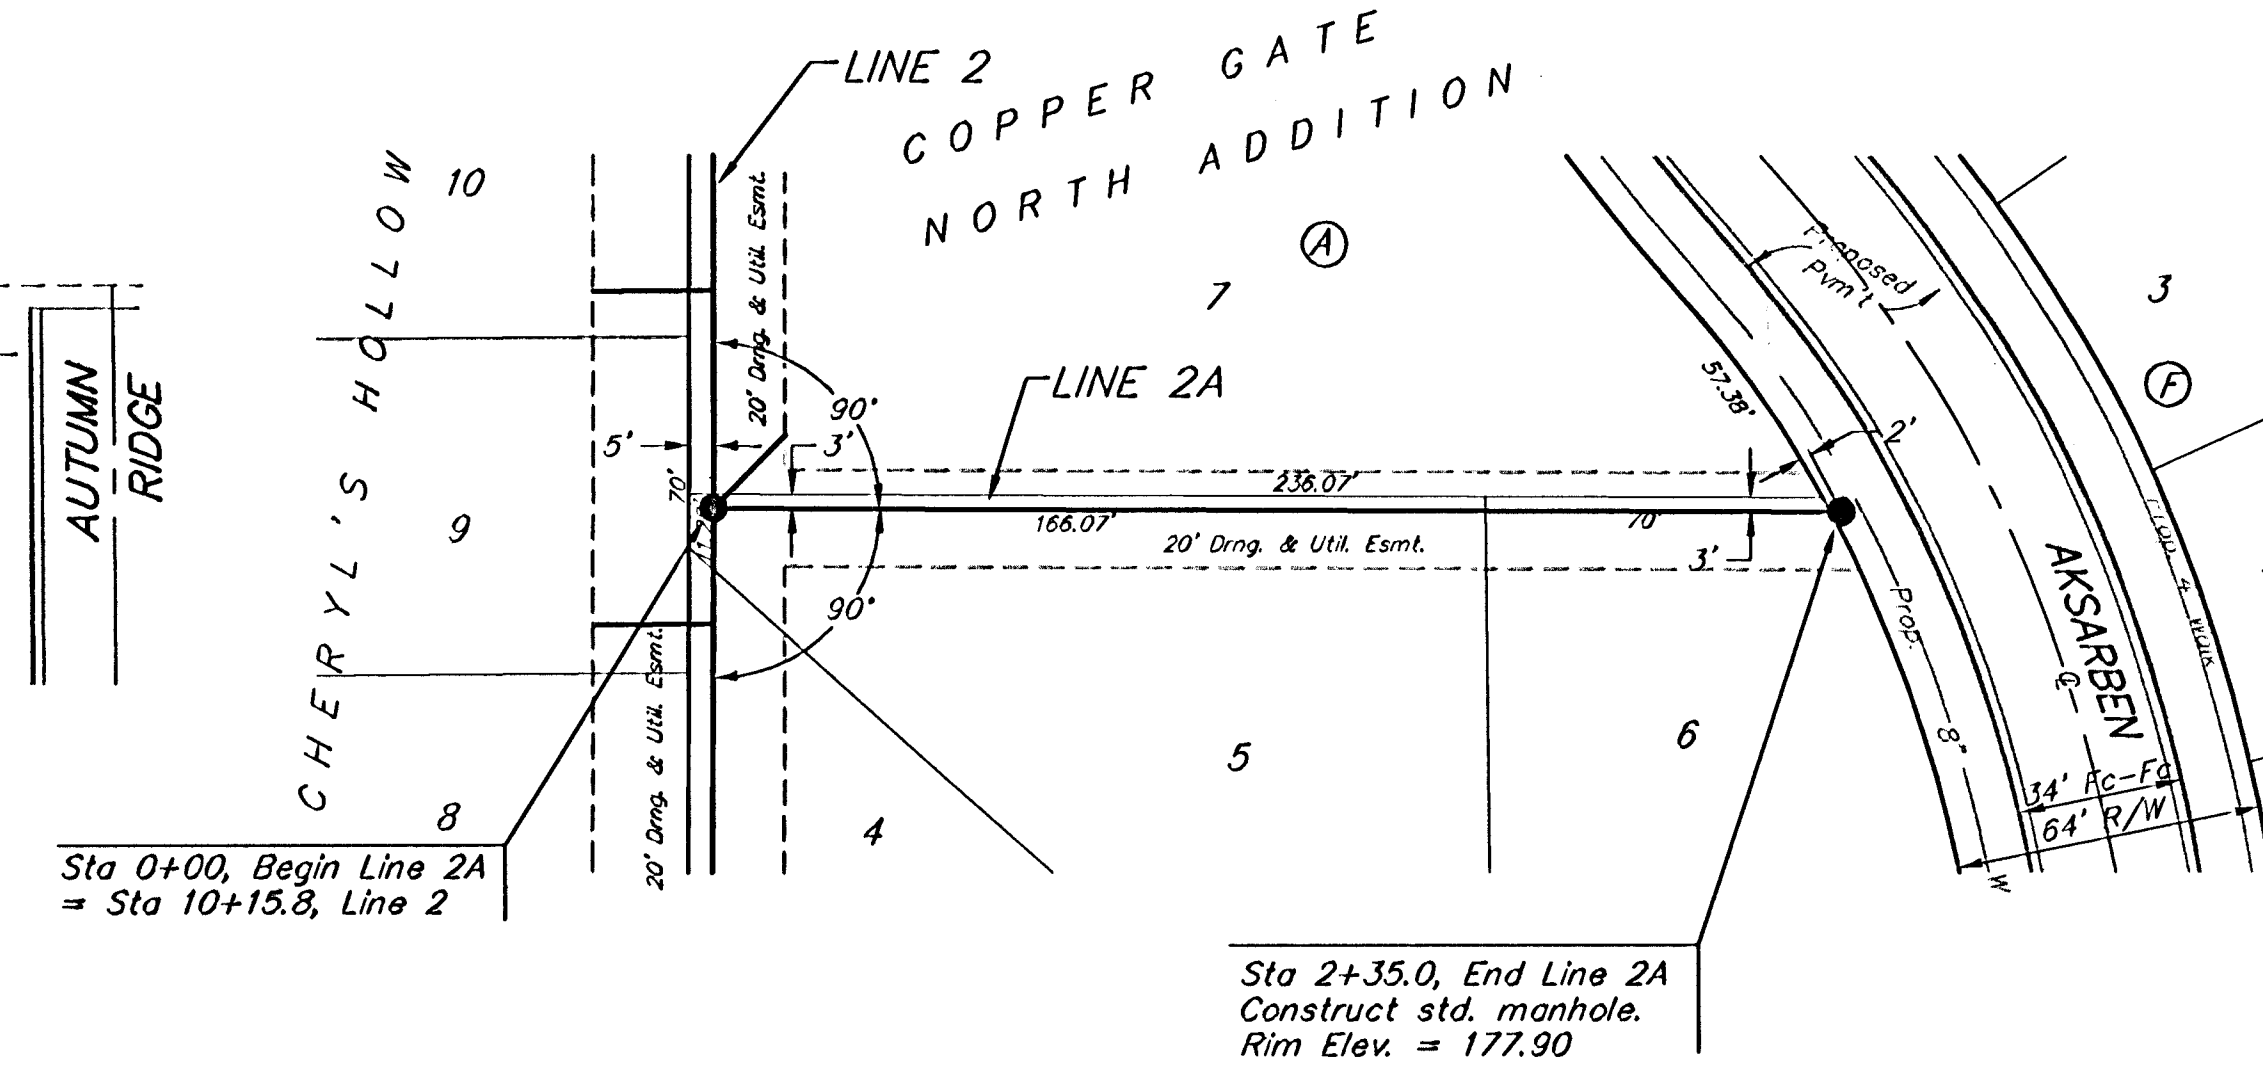

Baughman Engineering, P.A. 315 E. 1st St. W. P.O. Box 1000
Copper Gate North Addition - Phase I
LINE 2 & LINE 2A
Sanitary Sewer Improvements

PROJECT NUMBER: 468-83907
DESIGN: NBW
DRAWN: TMS/JAK
APPROVED: DATE: 5/03/05
SCALE: Noted
SHEET: 6 OF 20

Copper Gate North/Phase I/SSS.dwg 0502E160