
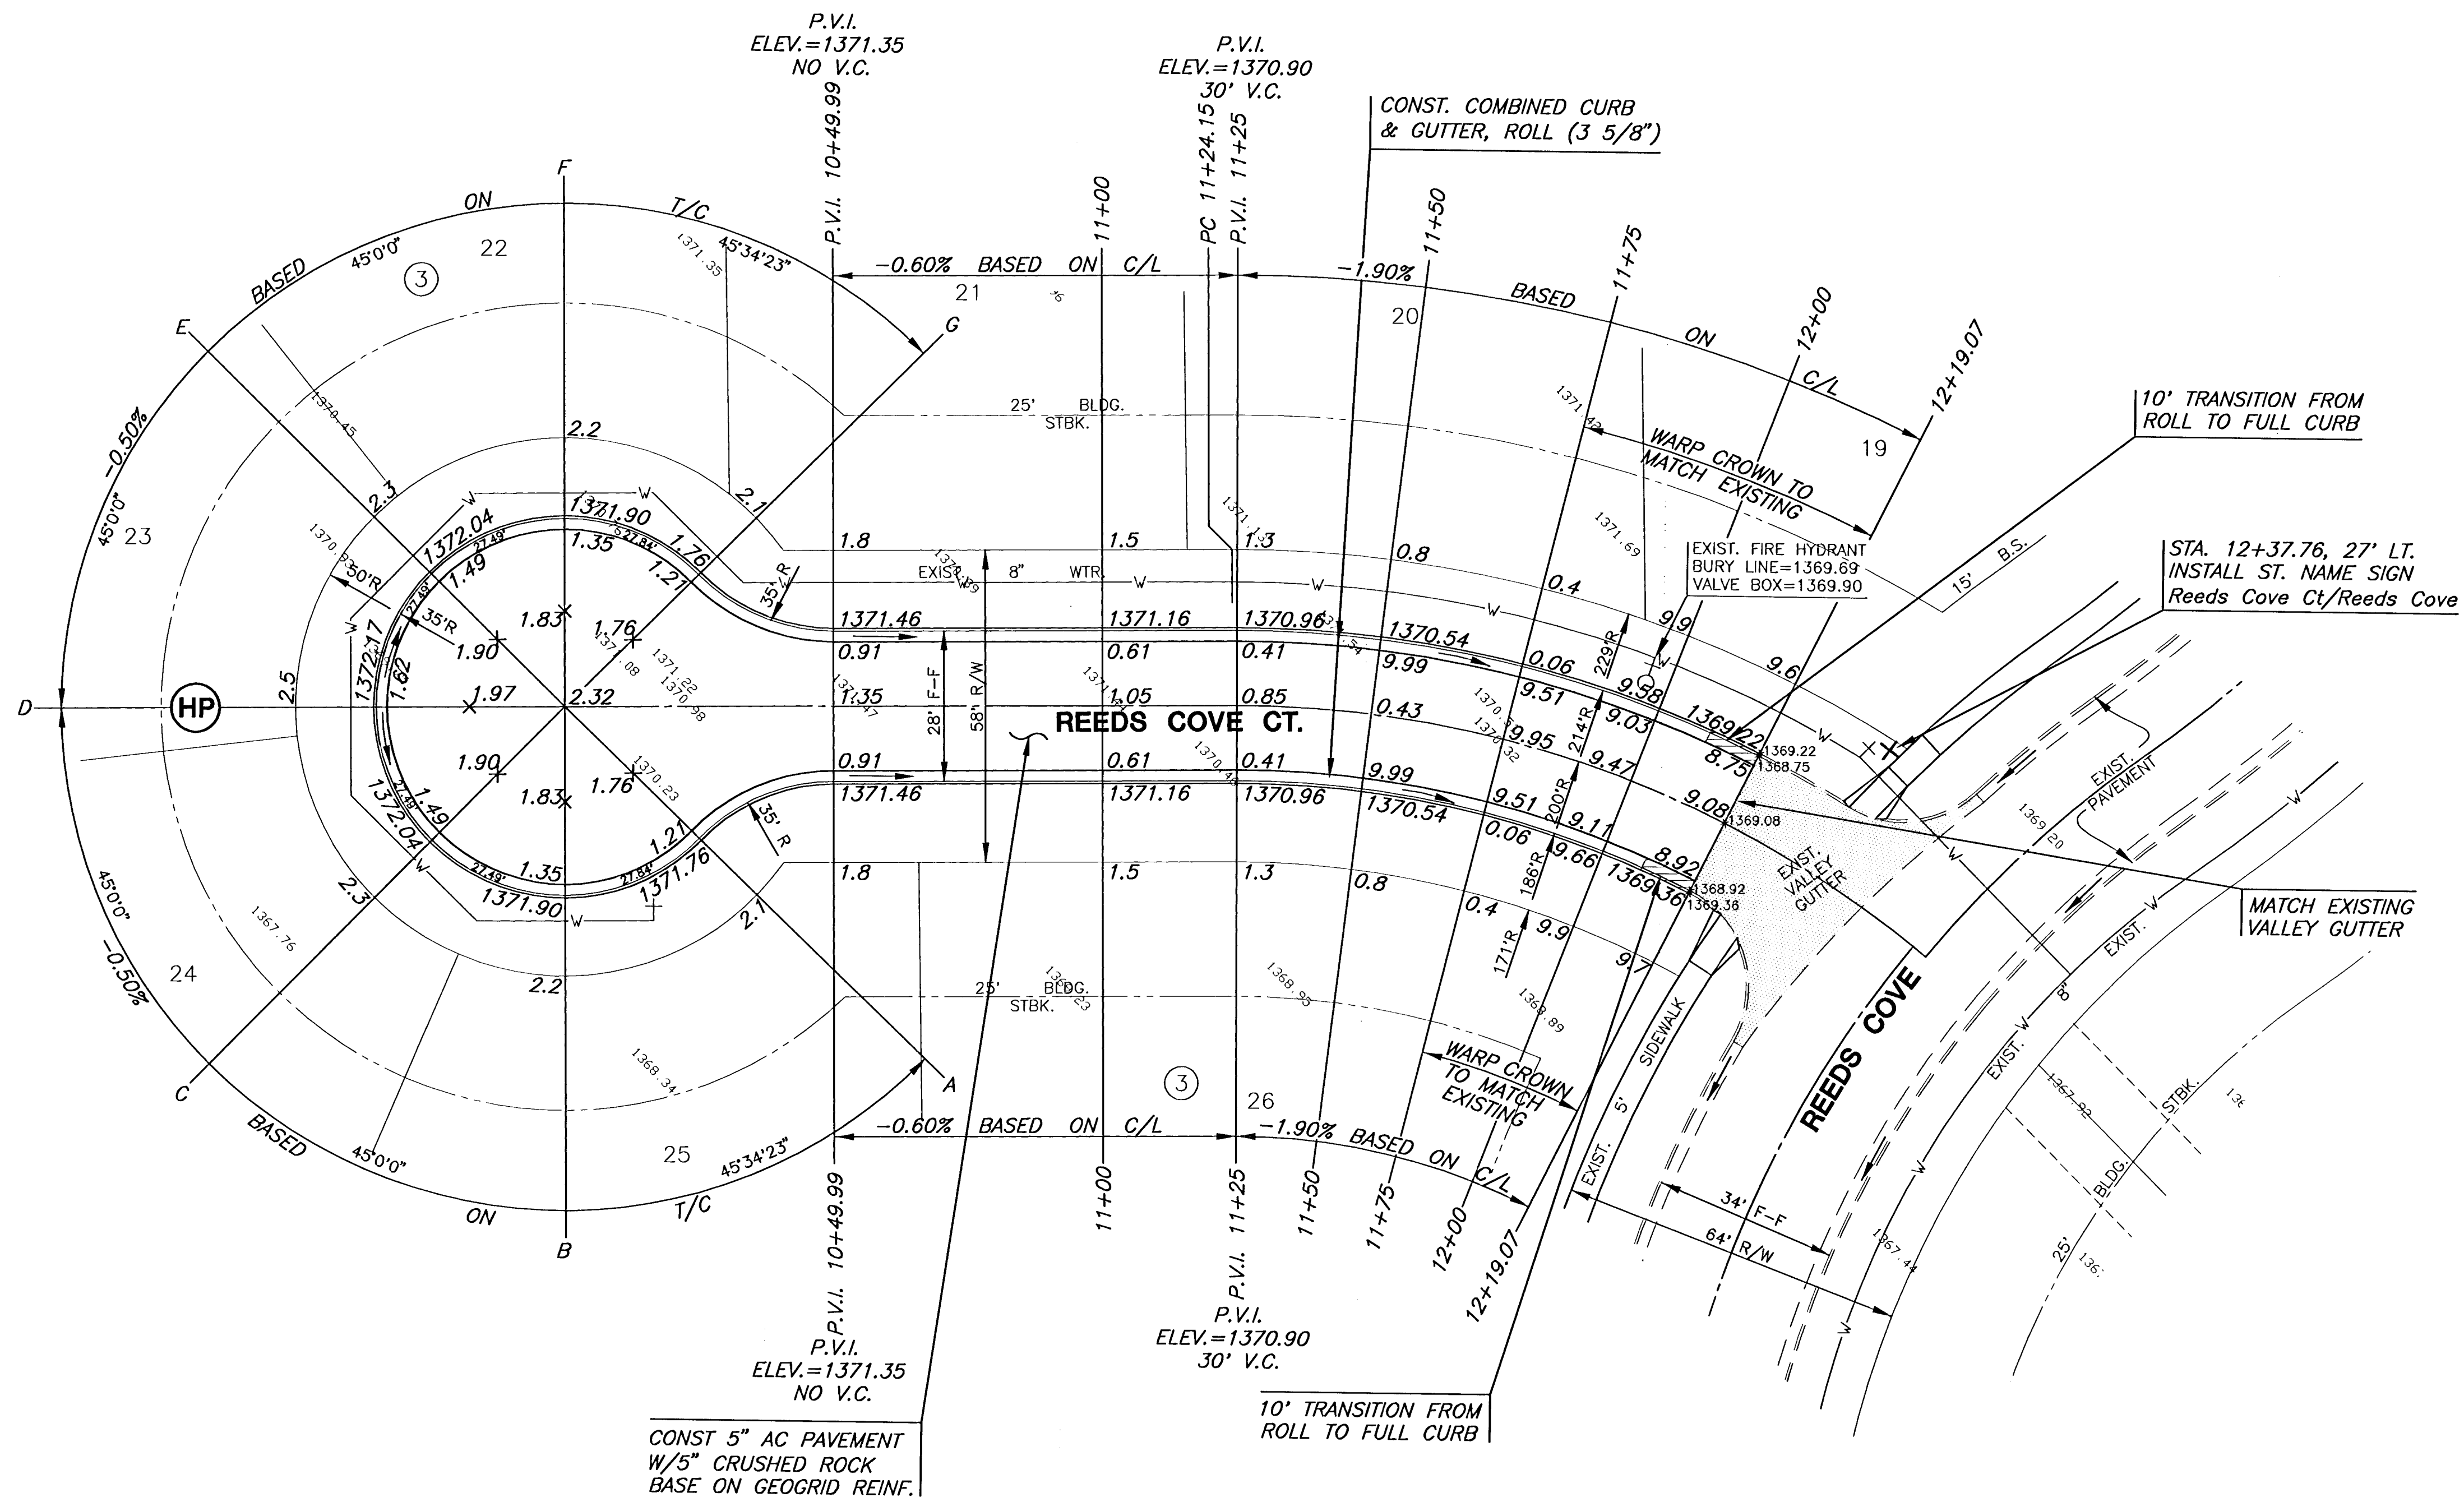


REEDS COVE ADDITION

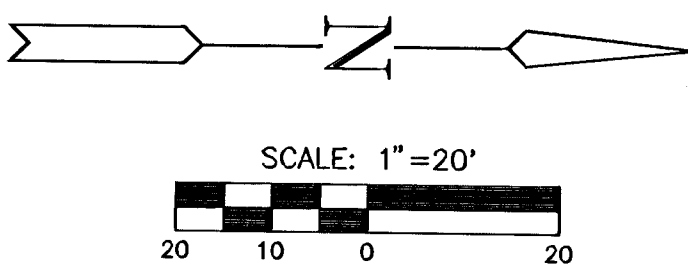

REEDS COVE ADDITION

CURVE TABLE

$\Delta = 40^{\circ}03'33''$ $R = 200.00'$ $T = 72.91'$ $L = 139.83'$ $LC = 137.00'$				
CURVE DATA BASED ON CENTERLINE $\Delta / 2 = 20^{\circ}01'46''$				
CHORD LENGTH				
STATION	ARC	8' Off LtcB	8' Off RtCb	TOTAL DEFLECTION
11+24.15	—	—	—	00°00'00"
11+50.00	25.85'	28.67'	22.99'	03°42'10"
11+75.00	25.00'	27.73'	22.24'	03°34'52"
12+00.00	25.00'	27.73'	22.24'	03°34'52"
12+25.00	25.00'	27.73'	22.24'	03°34'52"
12+50.00	25.00'	27.73'	22.24'	03°34'52"
12+63.98	13.98'	15.52'	12.44'	02°00'10"

Def/Ft = 8.59437 Min.

NOTE:
TOP OF CURB ELEVATIONS SHOWN
ARE FOR FULL CURB. CONSTRUCT
CURB & GUTTER AS NOTED.

LEGEND

+ STREET SIGN & SIGN LOCATION
(SEE SIGN ASSEMBLY TABLE
FOR TYPE & STATION OF SIGN)



REEDS COVE ADDITION - PHASE 3
PROJECT NAME

REEDS COVE COURT PAVING
SHEET TITLE

DFL	DMU	GJA
DESIGN BY:	DRAWN BY:	CHECKED BY:
JUNE 2005	02121	7 / 19
DATE	JOB NO.	SHEET/OF