



BENCHMARK:

City Disc In T.C. Adj. to F.H.
17.5' North of Monterey. At the
South West Corner of Lot 10
Block C Auburn Hills 15th
Addition.
Elev. = 177.39 (City Datum)

City Disc In T.C. Adj. to F.H.
27' North of Monterey. At the
Intersection of Monterey and
Auburn Hills.
Elev. = 179.40 (City Datum)

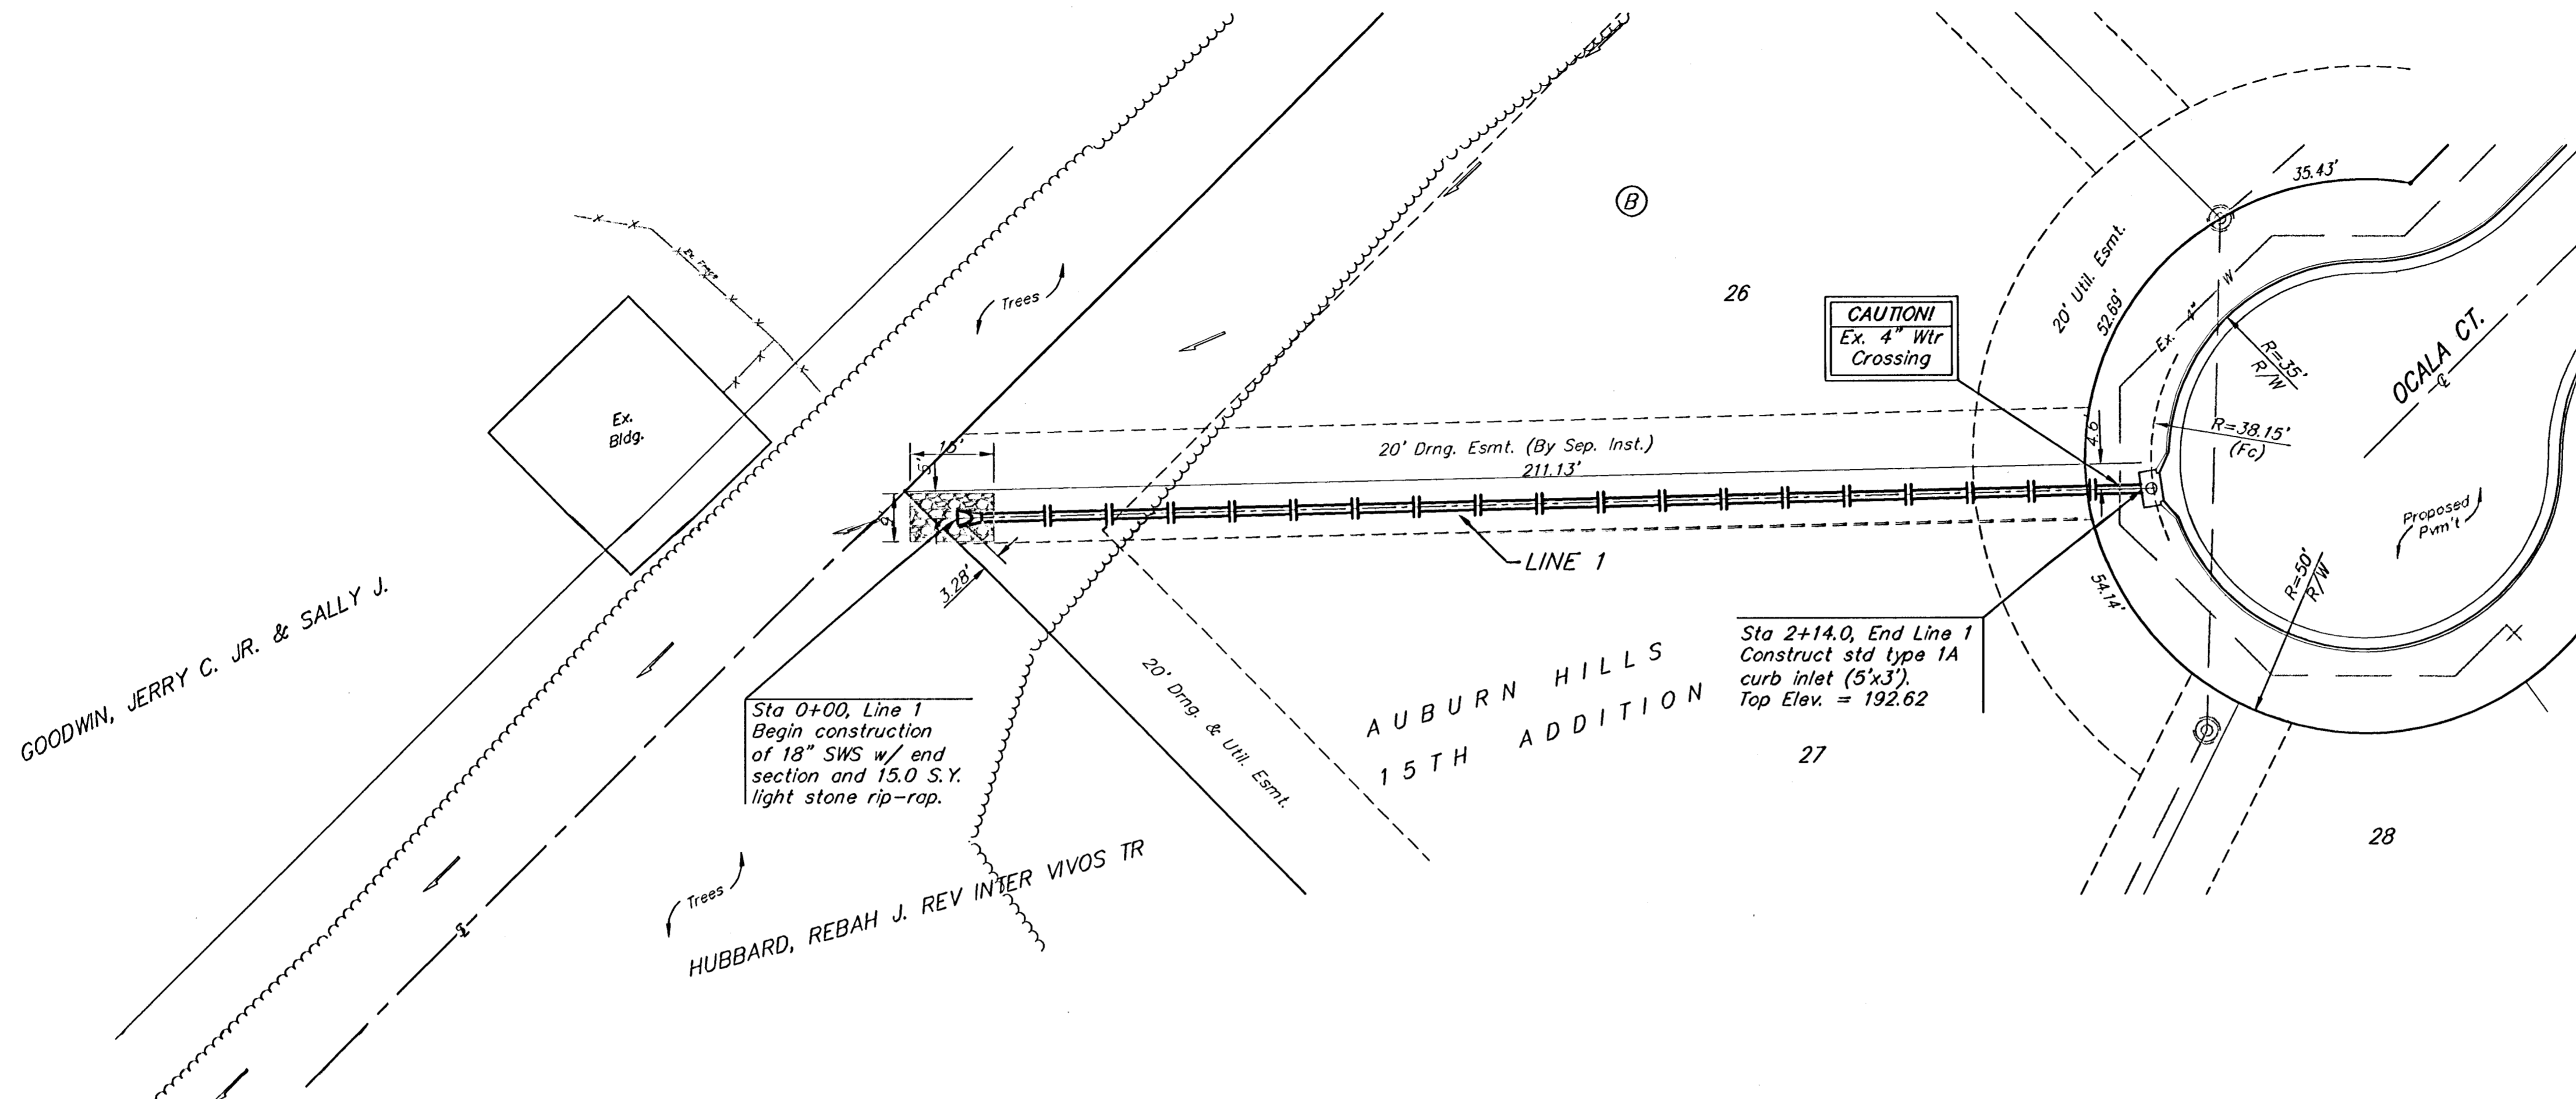

Remove trees only as necessary
for storm sewer construction and
only with permission of Developer
or Baughman Co. Cost of
removal to be incidental to lump
sum bid item "Site Clearing &
Restoration".

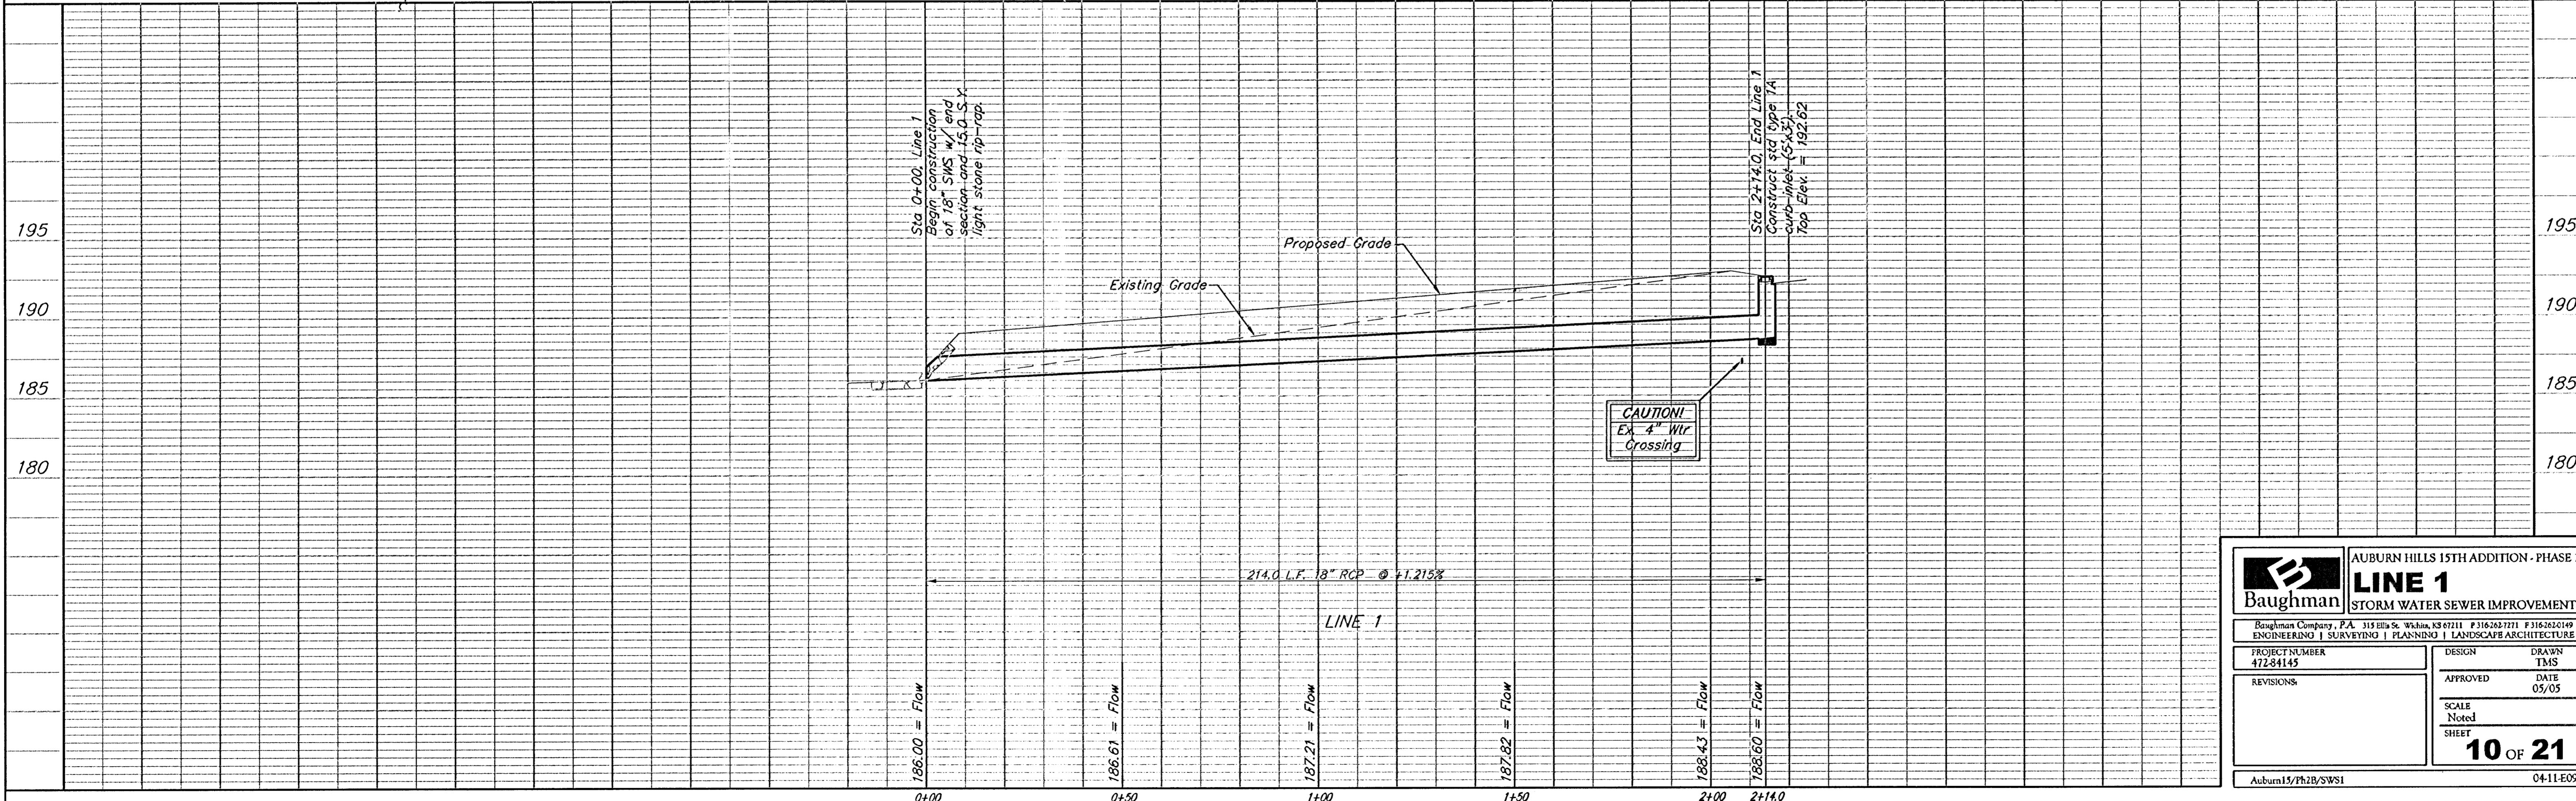

		AUBURN HILLS 15TH ADDITION - PHASE 2B	
		LINE 1	
STORM WATER SEWER IMPROVEMENTS		Baughman Company, P.A. 3115 E. 9th St., Waukegan, IL 60059 ENGINEERING SURVEYING PLANNING LANDSCAPE ARCHITECTURE	
PROJECT NUMBER 47284145	DESIGN TMS	APPROVED DATE 05/05	DRAWN TMS
REVISIONS:	SCALE Noted	SHEET 10 OF 21	
Auburn15/PA2B/SWS1		04-11-E099	