


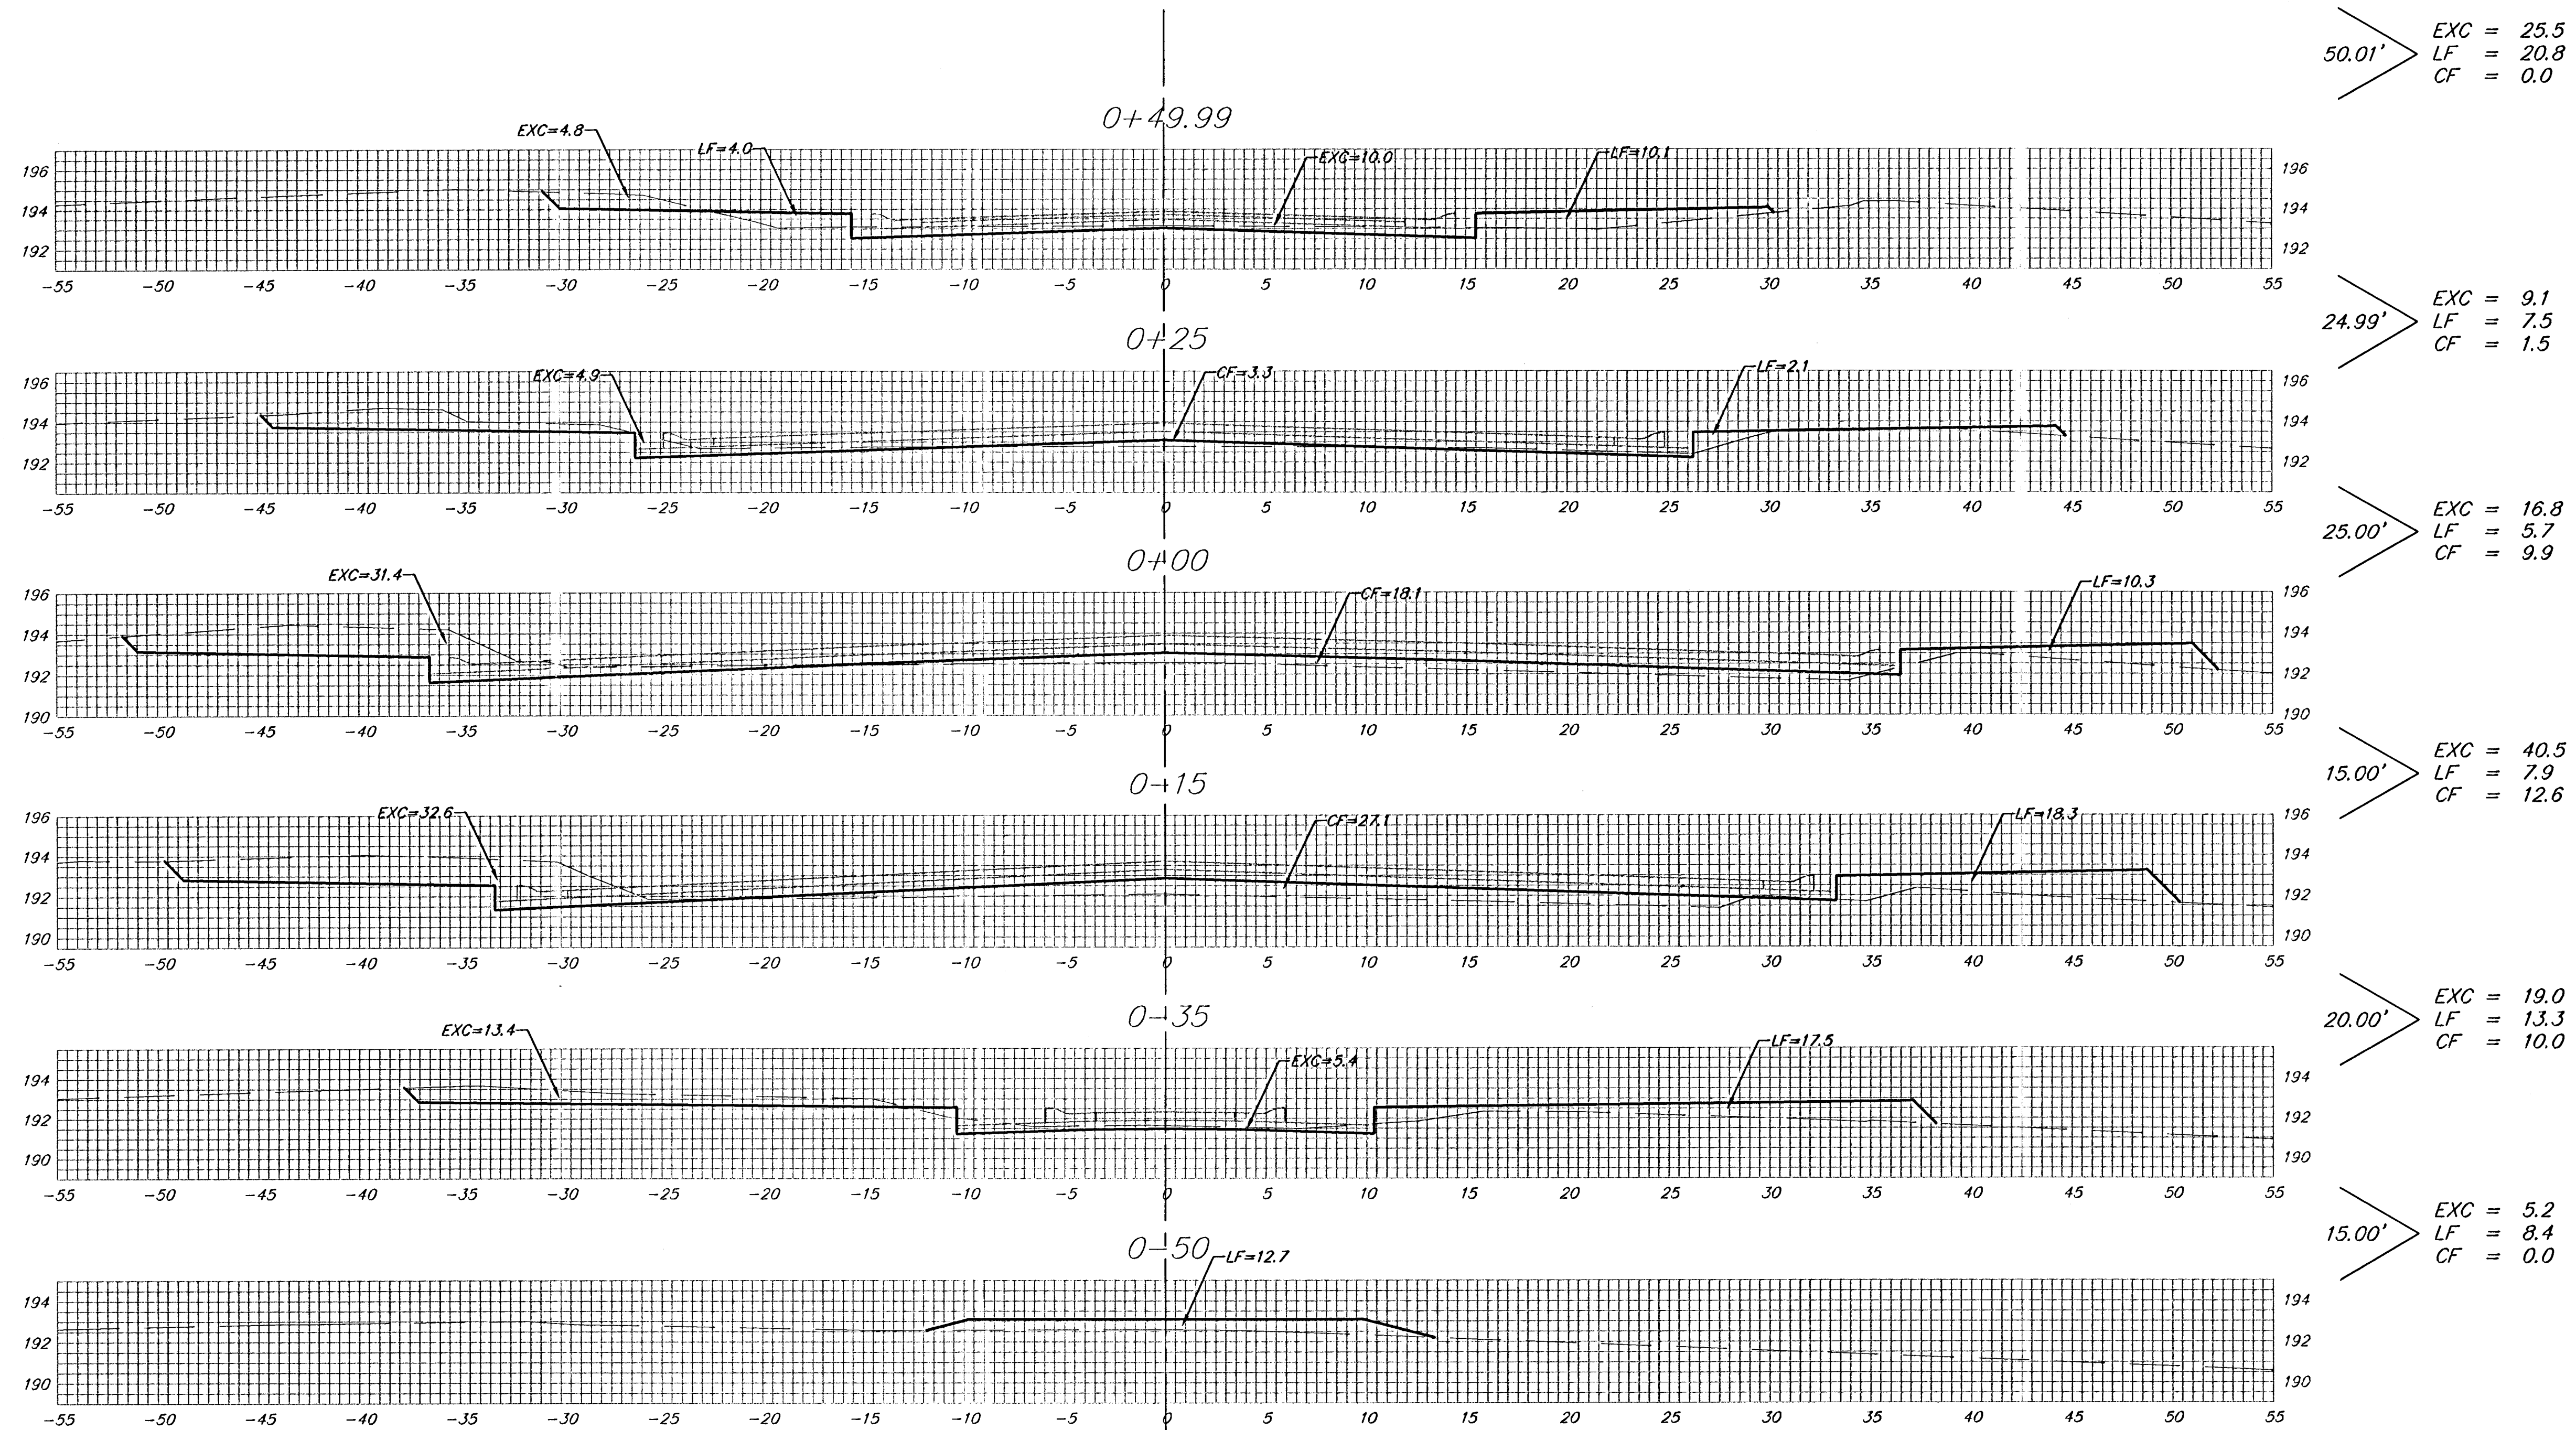

Ocala Ct.
C

Sheet Totals:
Excavation = 116.1 C.Y.
Loose Fill = 63.6 C.Y.
Compacted Fill = 34.0 C.Y.



Baughman Company, P.A. 315 Ellis St. Wichita, KS 67211 P 316-262-7271 F 316-262-0149
ENGINEERING | SURVEYING | PLANNING | LANDSCAPE ARCHITECTURE
PROJECT NUMBER 472 SHEET 19 OF 21
Auburn15/Ph2B/XS3 04111E099