


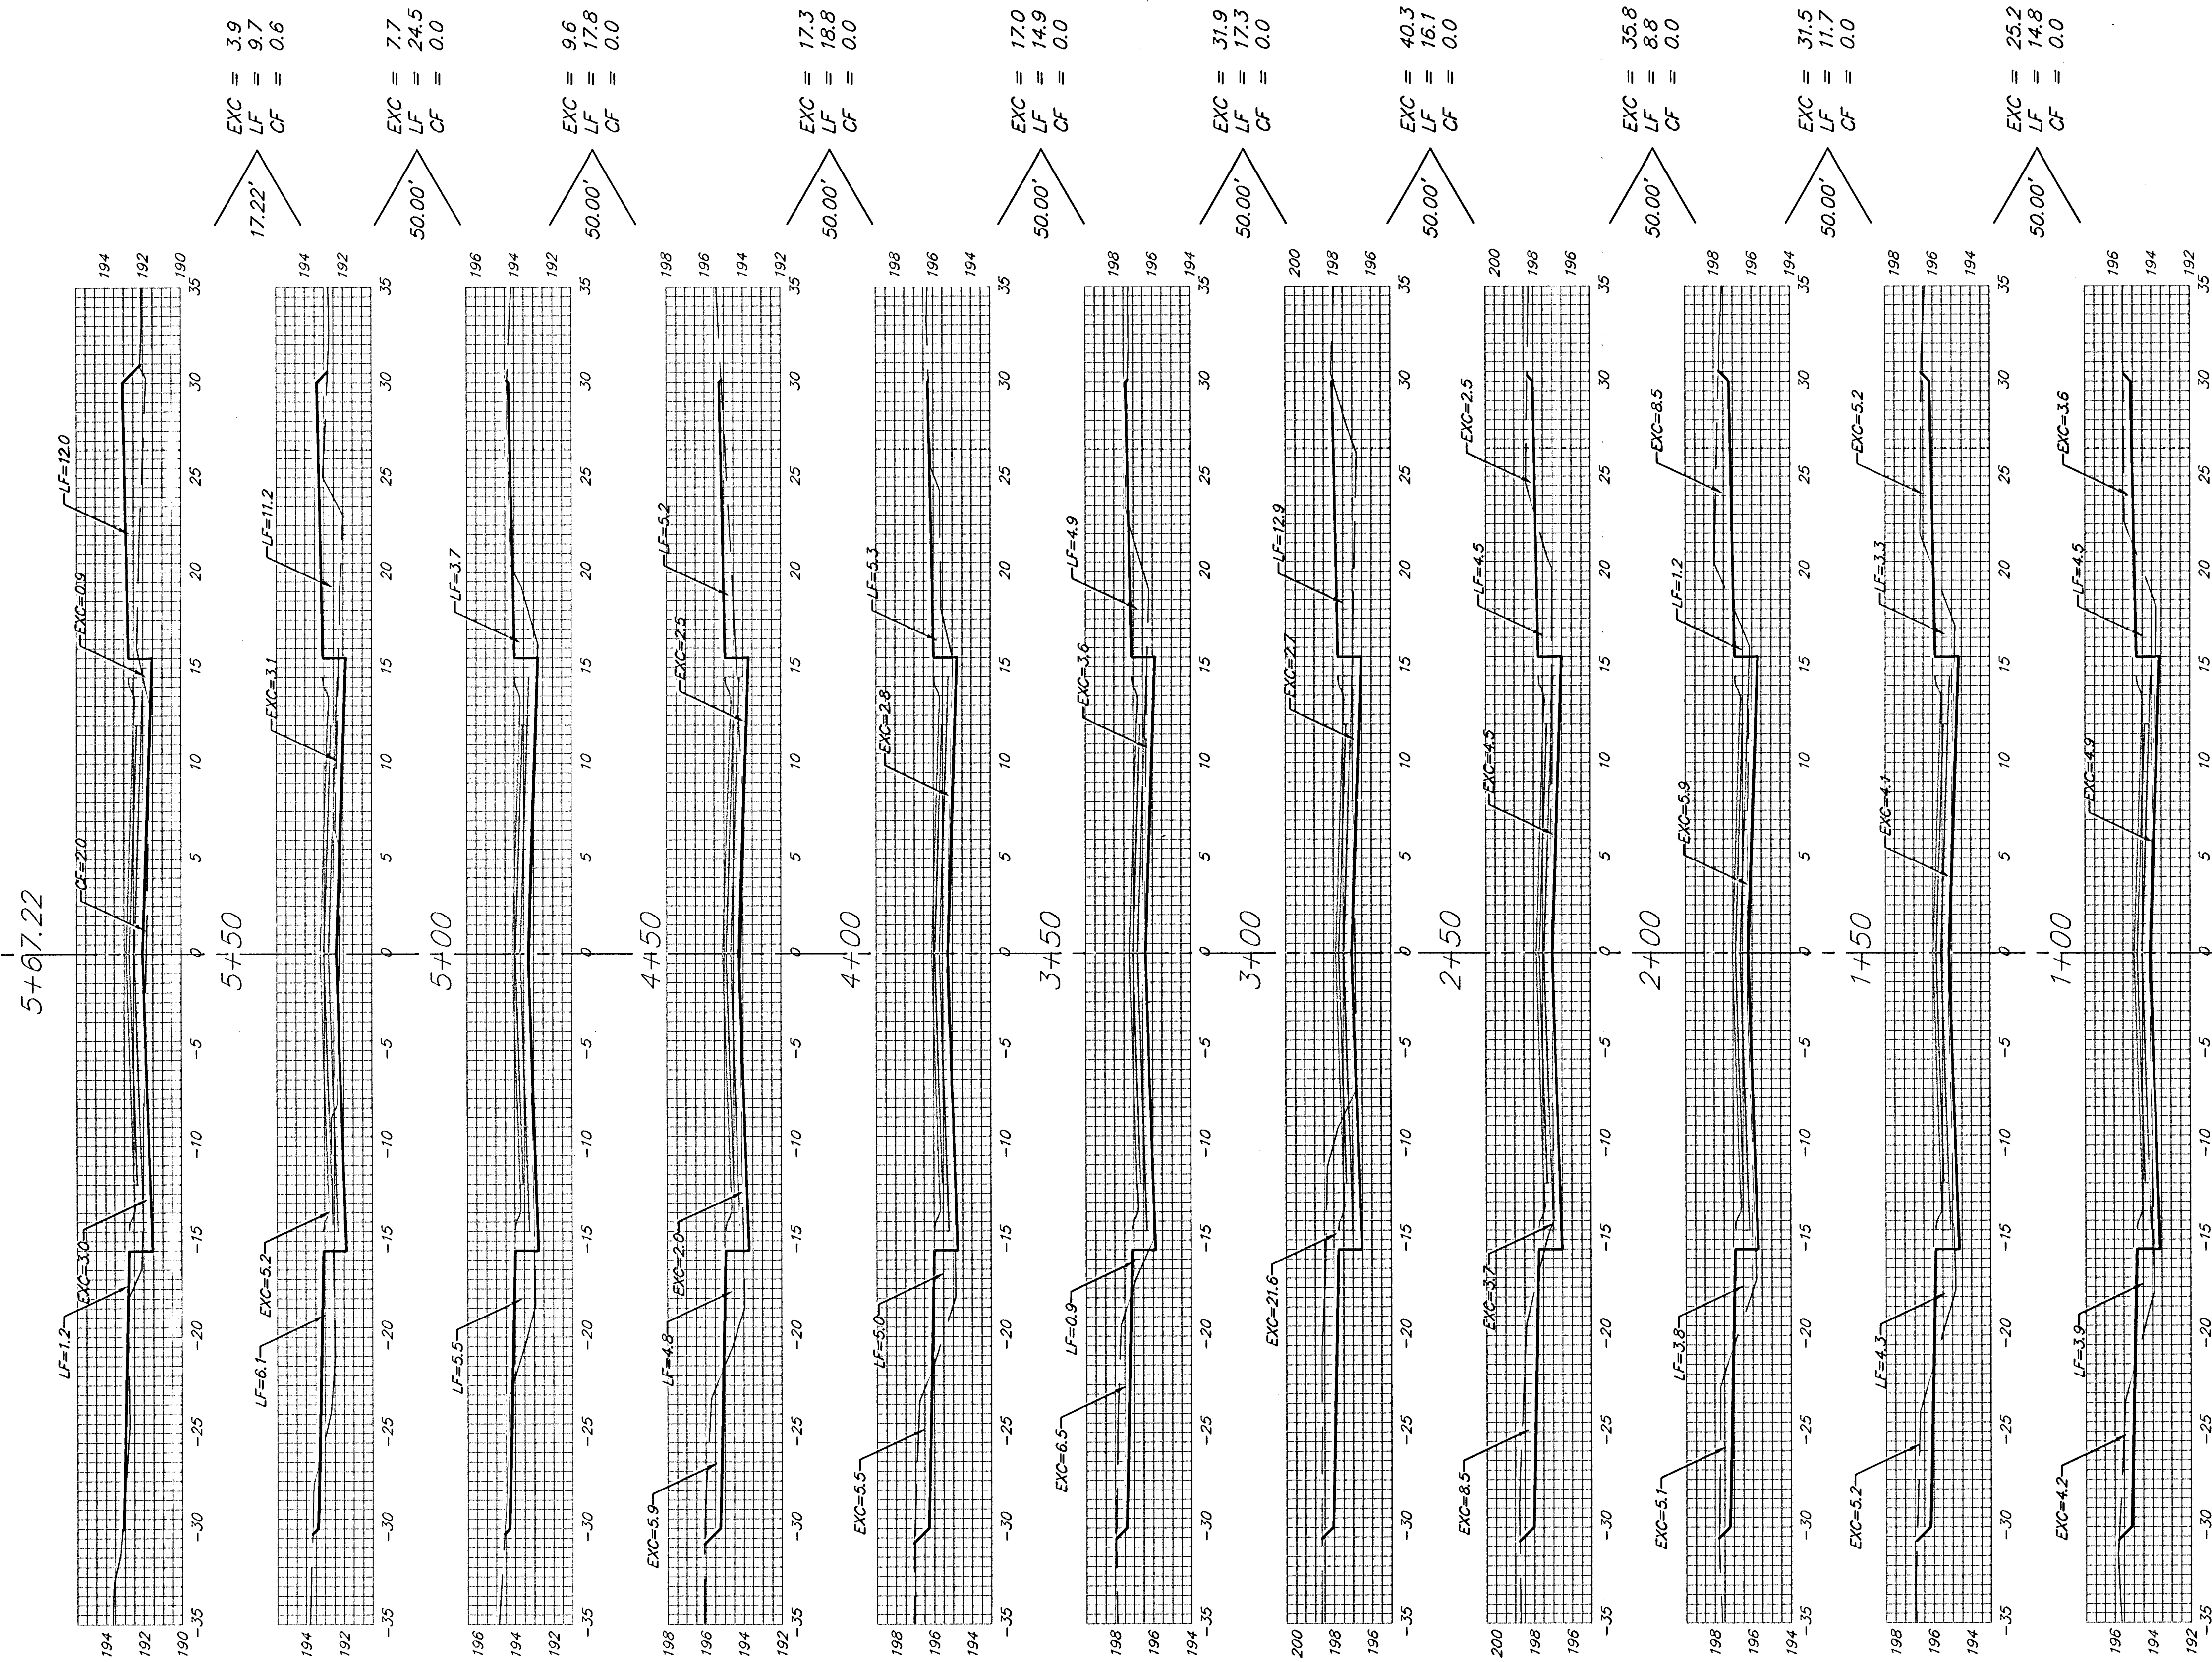

Ocala CT.

Sheet Totals:

Excavation = 220.2 C.Y.
Loose Fill = 154.4 C.Y.
Compacted Fill = 0.6 C.Y.



Baughman Company, P.A. 315 Ellis St. Wichita, KS 67211 P 316262-7271 F 316262-0149	
ENGINEERING SURVEYING PLANNING LANDSCAPE ARCHITECTURE	
PROJECT NUMBER	SHEET
472	20 OF 21
Auburn15/11/18/XS4	04-11-E099