


Benchmarks:

City of Wichita Benchmark located
41.60' North and 69.00' East of the
Centerlines of Hoover and MacArthur
(39th St. South)


Elevation = 121.22 (City Datum)

City of Wichita Benchmark located
at East end of Bridge over the Big
Ditch on MacArthur in the West bound
lane.

Elevation = 116.52 (City Datum)

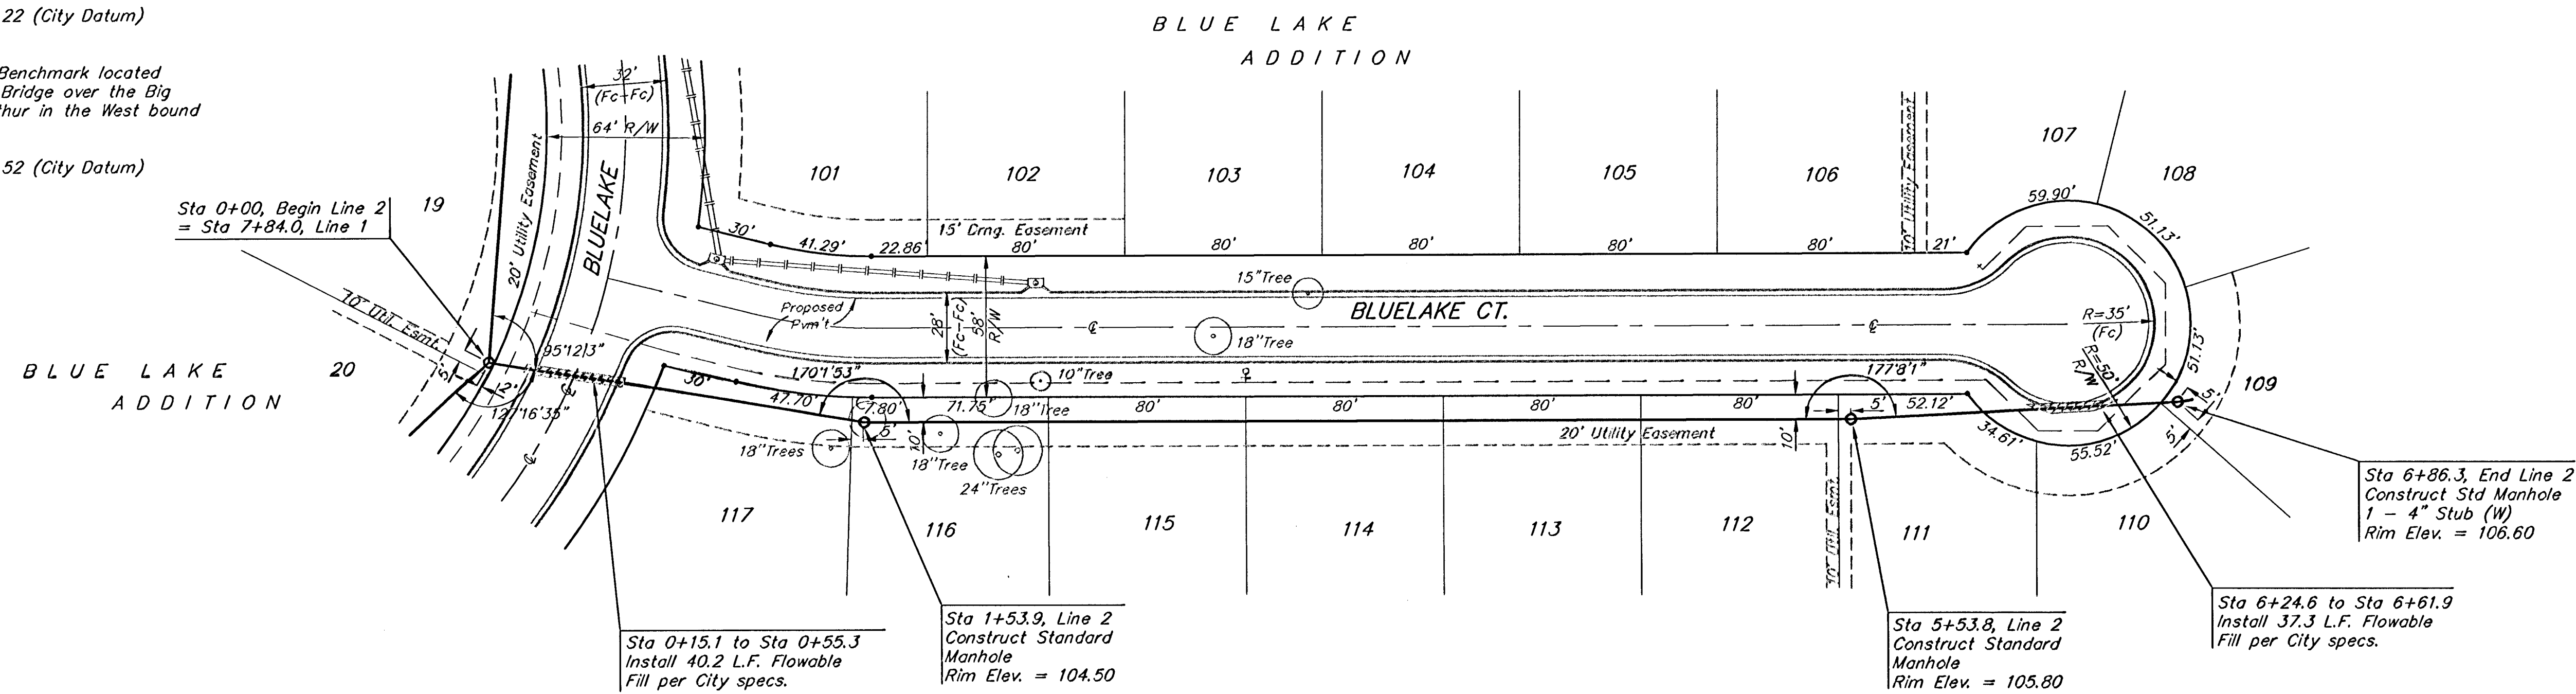

Scale: 1" = 40' Horizontal
1" = 5' Vertical
• = Iron

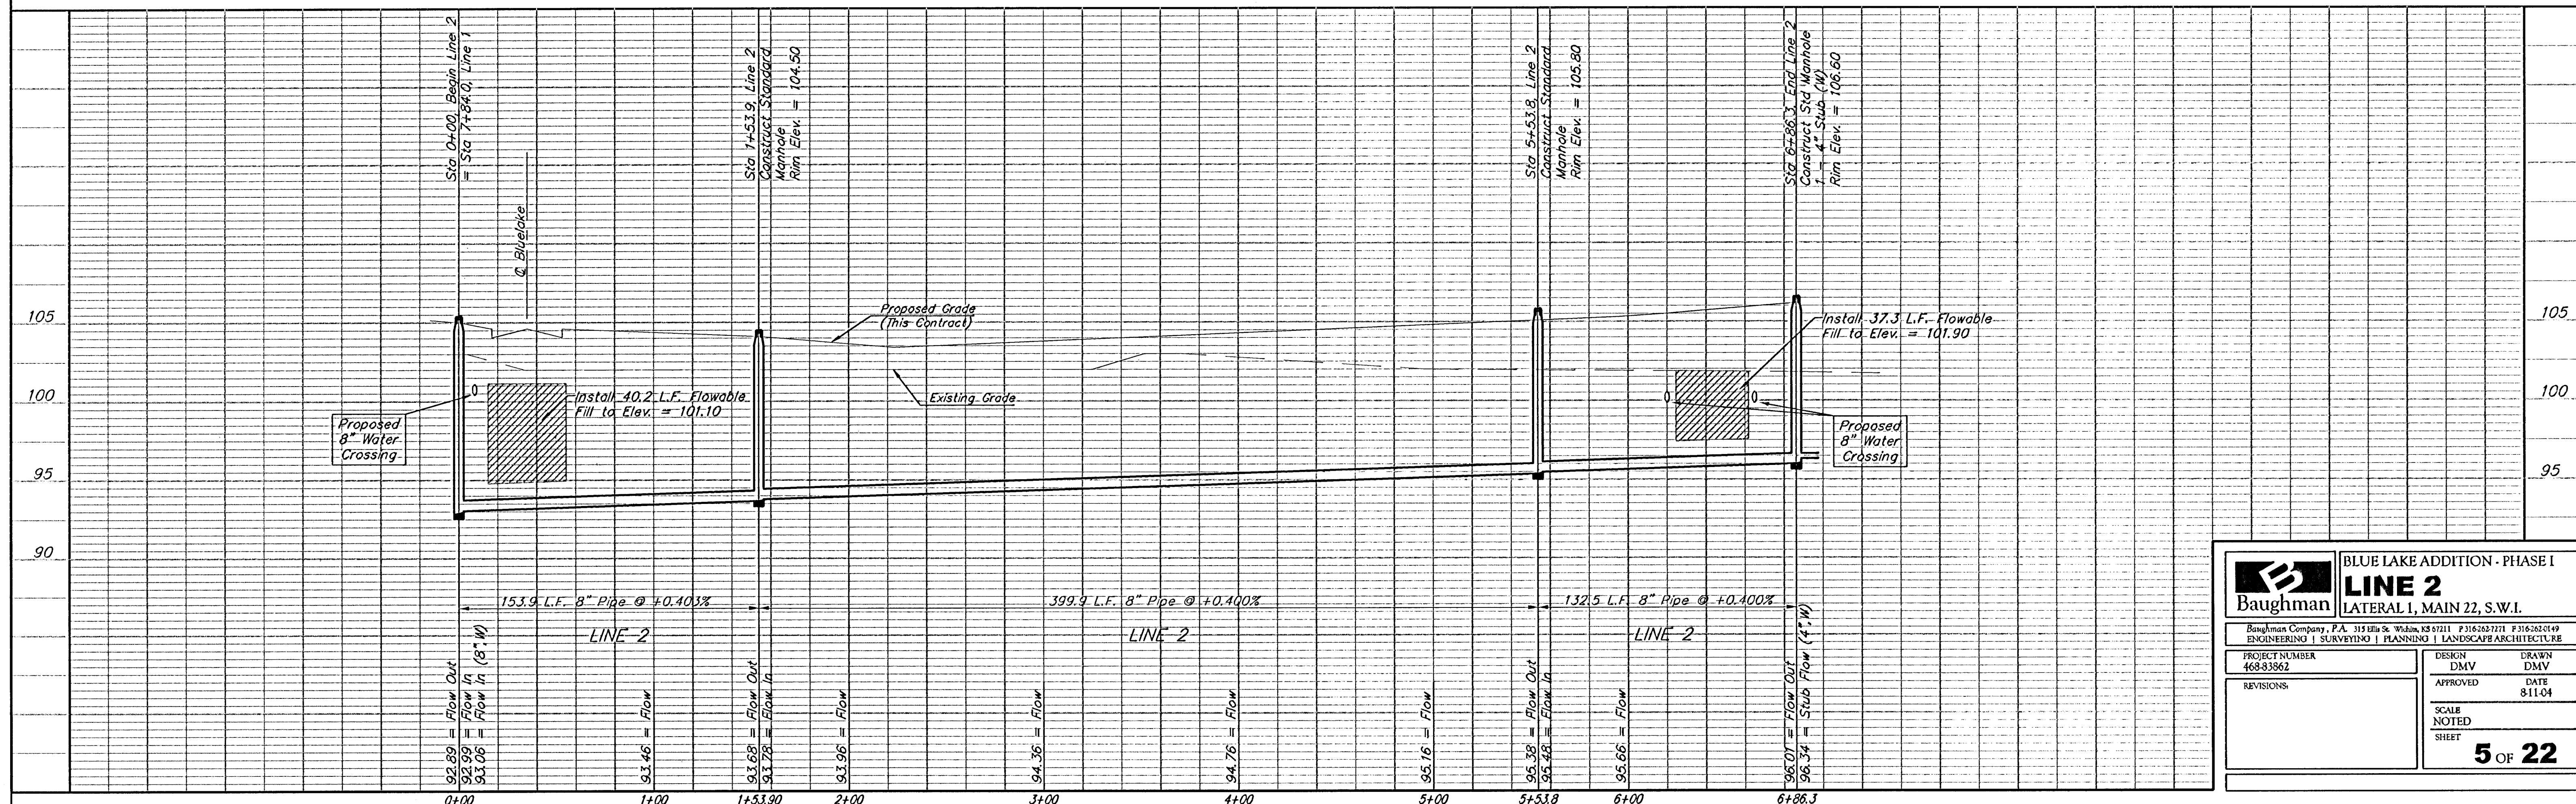

Baughman		BLUE LAKE ADDITION - PHASE I	
LINE 2		LATERAL 1, MAIN 22, S.W.1.	
Baughman Company, P.A. 315 Ellis St. Wichita, KS 67211 P 316-262-7771 F 316-262-0149 ENGINEERING SURVEYING PLANNING LANDSCAPE ARCHITECTURE			
PROJECT NUMBER 468-83962	DESIGN DMV	DRAWN DMV	DATE 8/1/04
REVISIONS:	APPROVED	SCALE NOTED	SHEET 5 OF 22