

Benchmarks:

City of Wichita Benchmark located
41.60' North and 69.00' East of the
Centerlines of Hoover and MacArthur
(39th St. South)

Elevation = 121.22 (City Datum)



City of Wichita Benchmark located
at East end of Bridge over the Big
Ditch on MacArthur in the West bound
lane.

Elevation = 116.52 (City Datum)

Note: Contractor shall Remove Trees
only as Necessary to Construct Sanitary
Sewer Line. Cost of Tree Removal shall
be Included in Bid Item "Site Clearing
and Restoration."

All excavation for Line 1 from Sta. 0+00
to Sta. 17+27.6 shall be sand backfilled to
within two feet of existing grade. The
sand shall be vibrated and water jetted
during backfilling. Cost shall be incidental
to pipe cost.

Scale: 1" = 40' Horizontal
1" = 5' Vertical
• = Iron

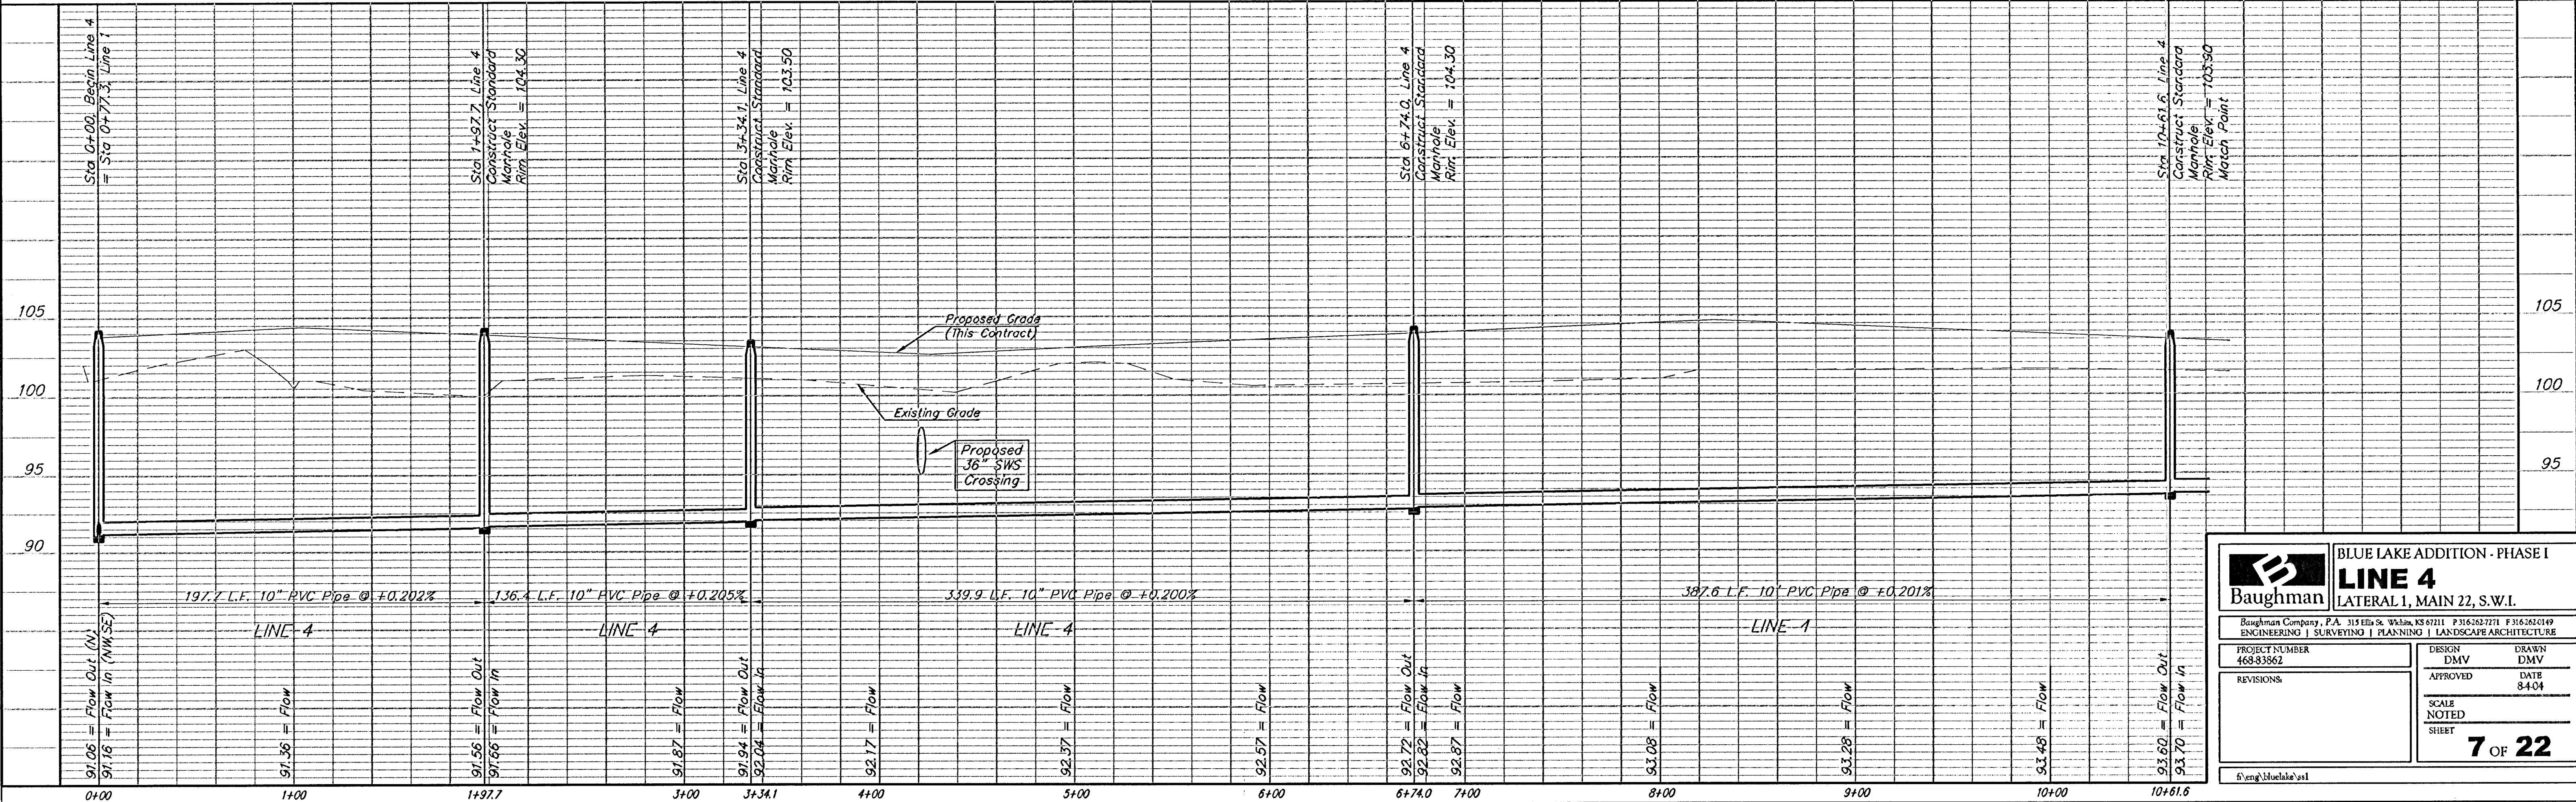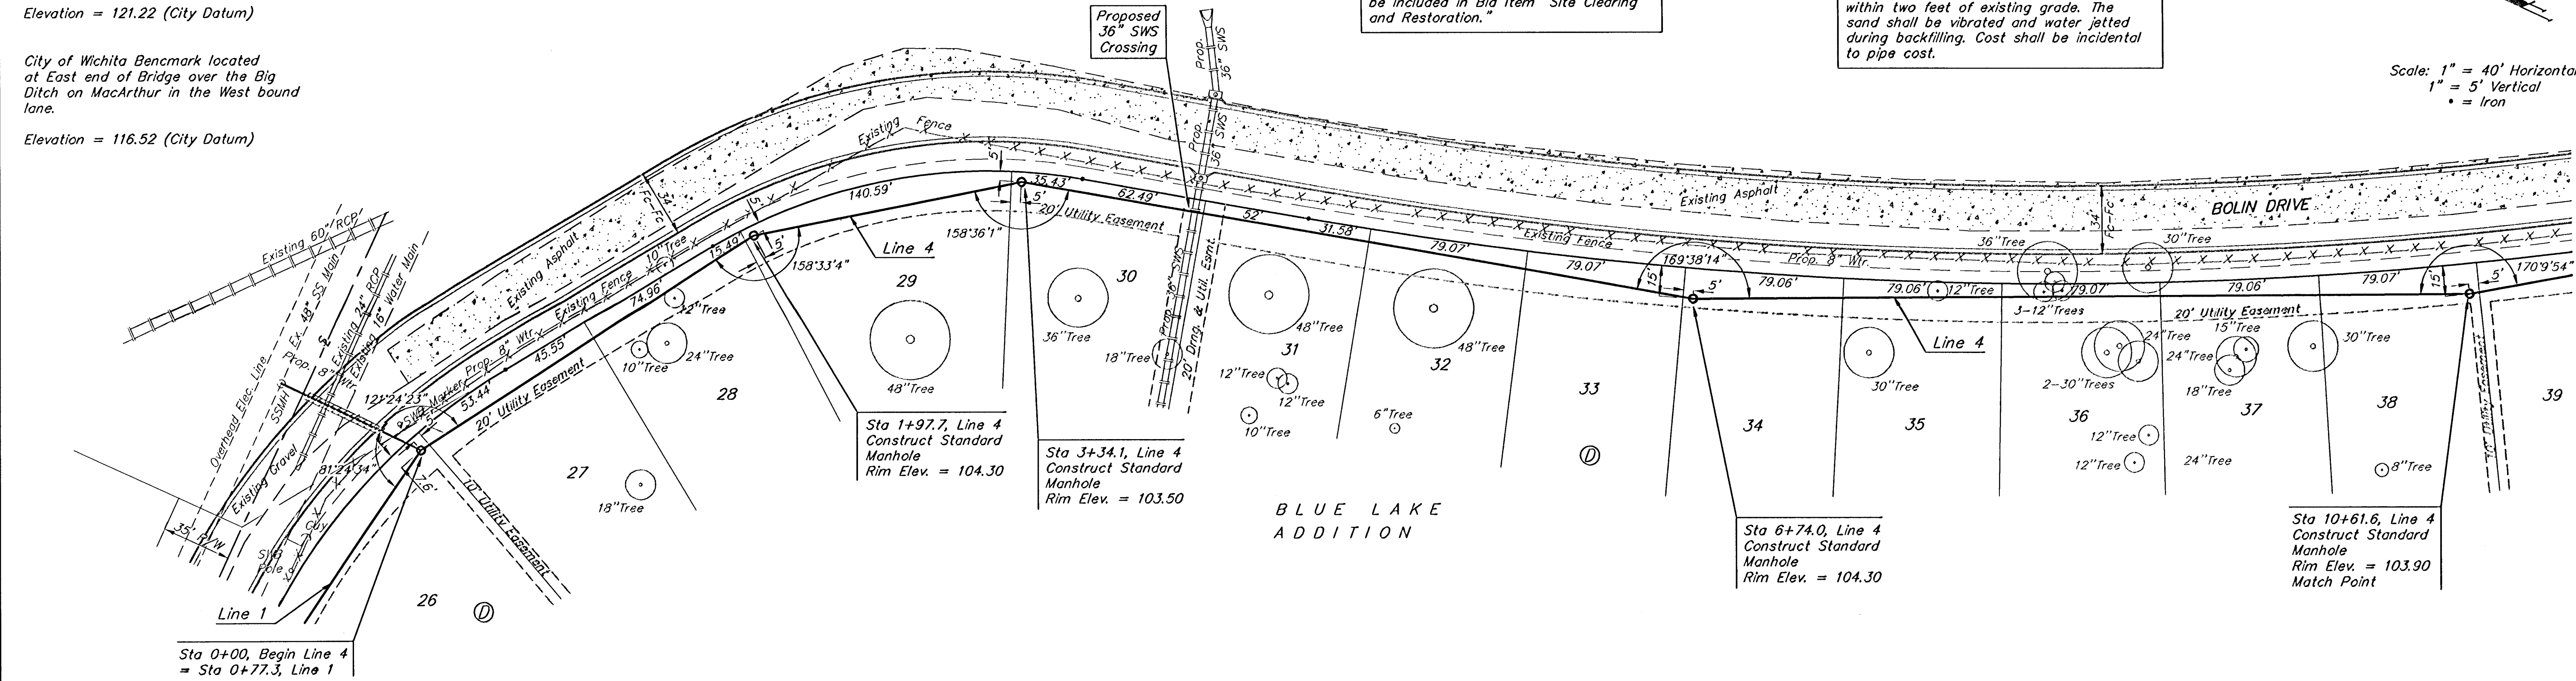

BLUE LAKE ADDITION - PHASE I
LINE 4
LATERAL 1, MAIN 22, S.W.I.

PROJECT NUMBER
468-83862

DESIGN
DMV

APPROVED
DATE
8-4-04

REVISIONS

SCALE
NOTED
SHEET

7 OF 22