


NOTE BOOK	DATE	TIME
NO.	AREA	CHECKED

DSNR: BLB OPER: BUS SCALE: 1"=100'
 Q:\2005\05258\X-SECS\swd\p12 sta 1000 to 1505\05258-C-s001 06-16-2005 11:00:14 am

PROJECT NO.	YEAR	SHEET NO.	TOTAL SHEETS
35-05258-000		24	35

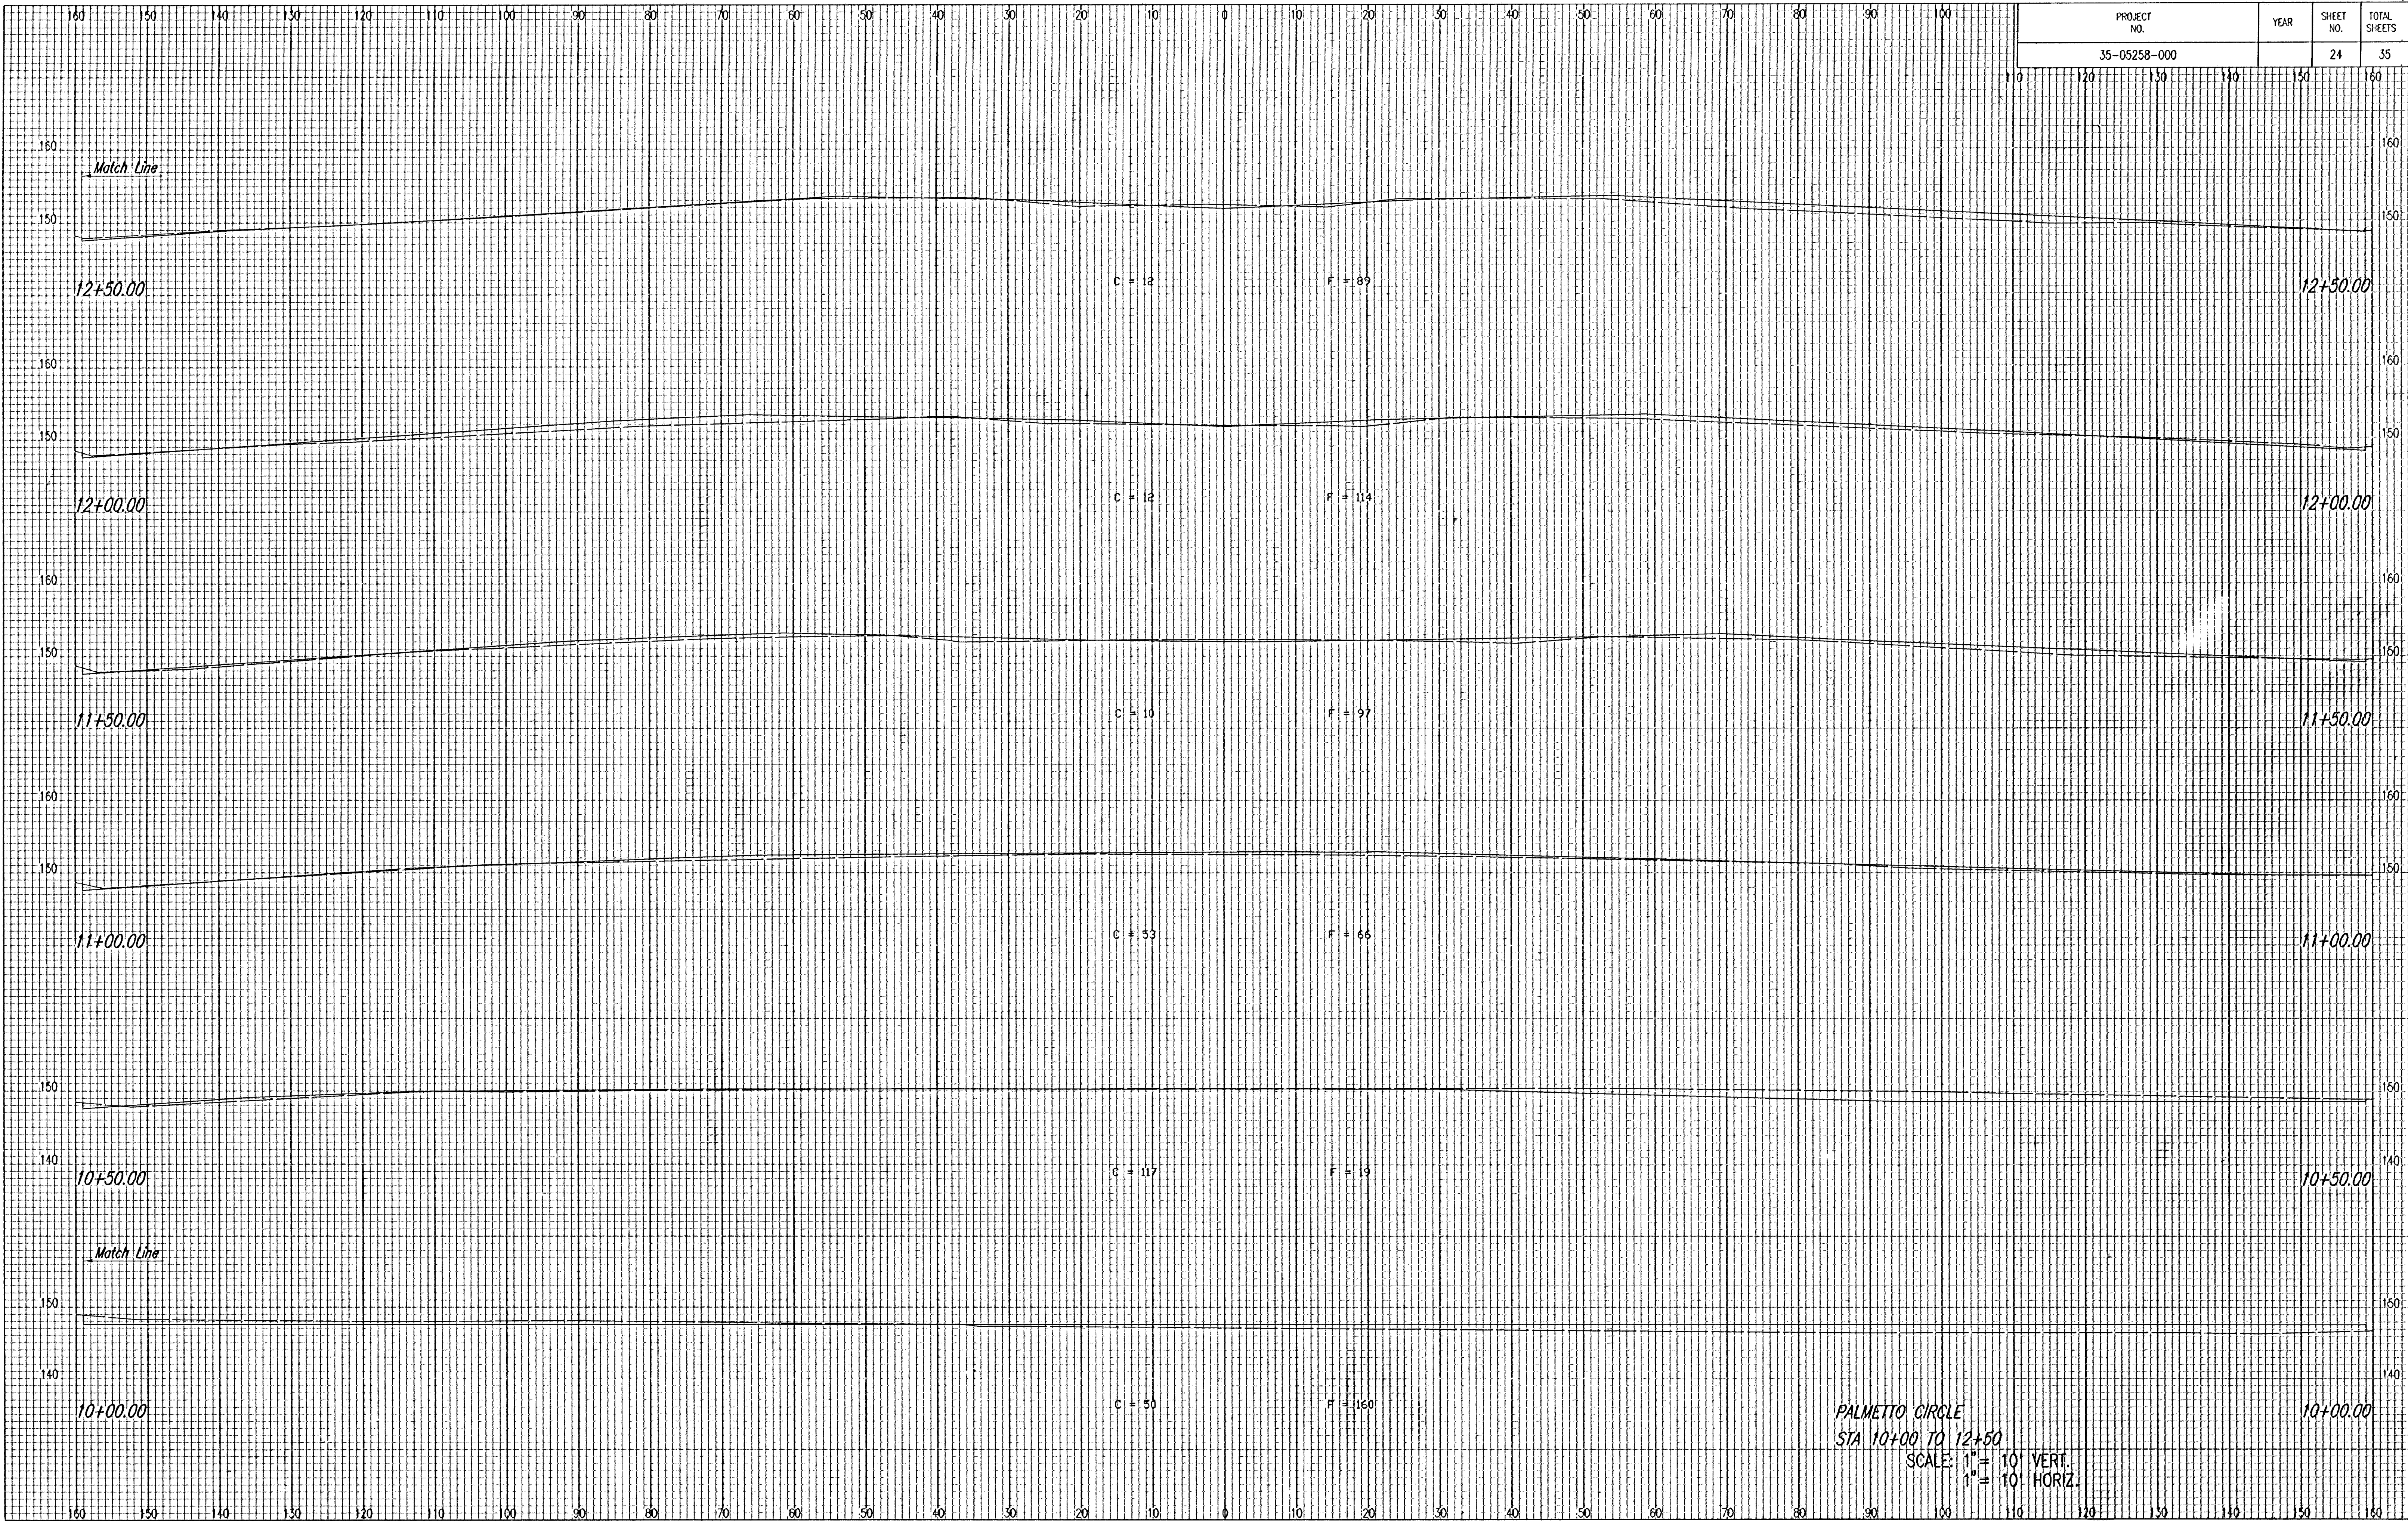

PALMETTO CIRCLE
 STA 10+00 TO 12+50
 SCALE: 1" = 10' VERT.
 1" = 10' HORIZ.