


PROJECT NO.	YEAR	SHEET NO.	TOTAL SHEETS
35-05258-000		25	35

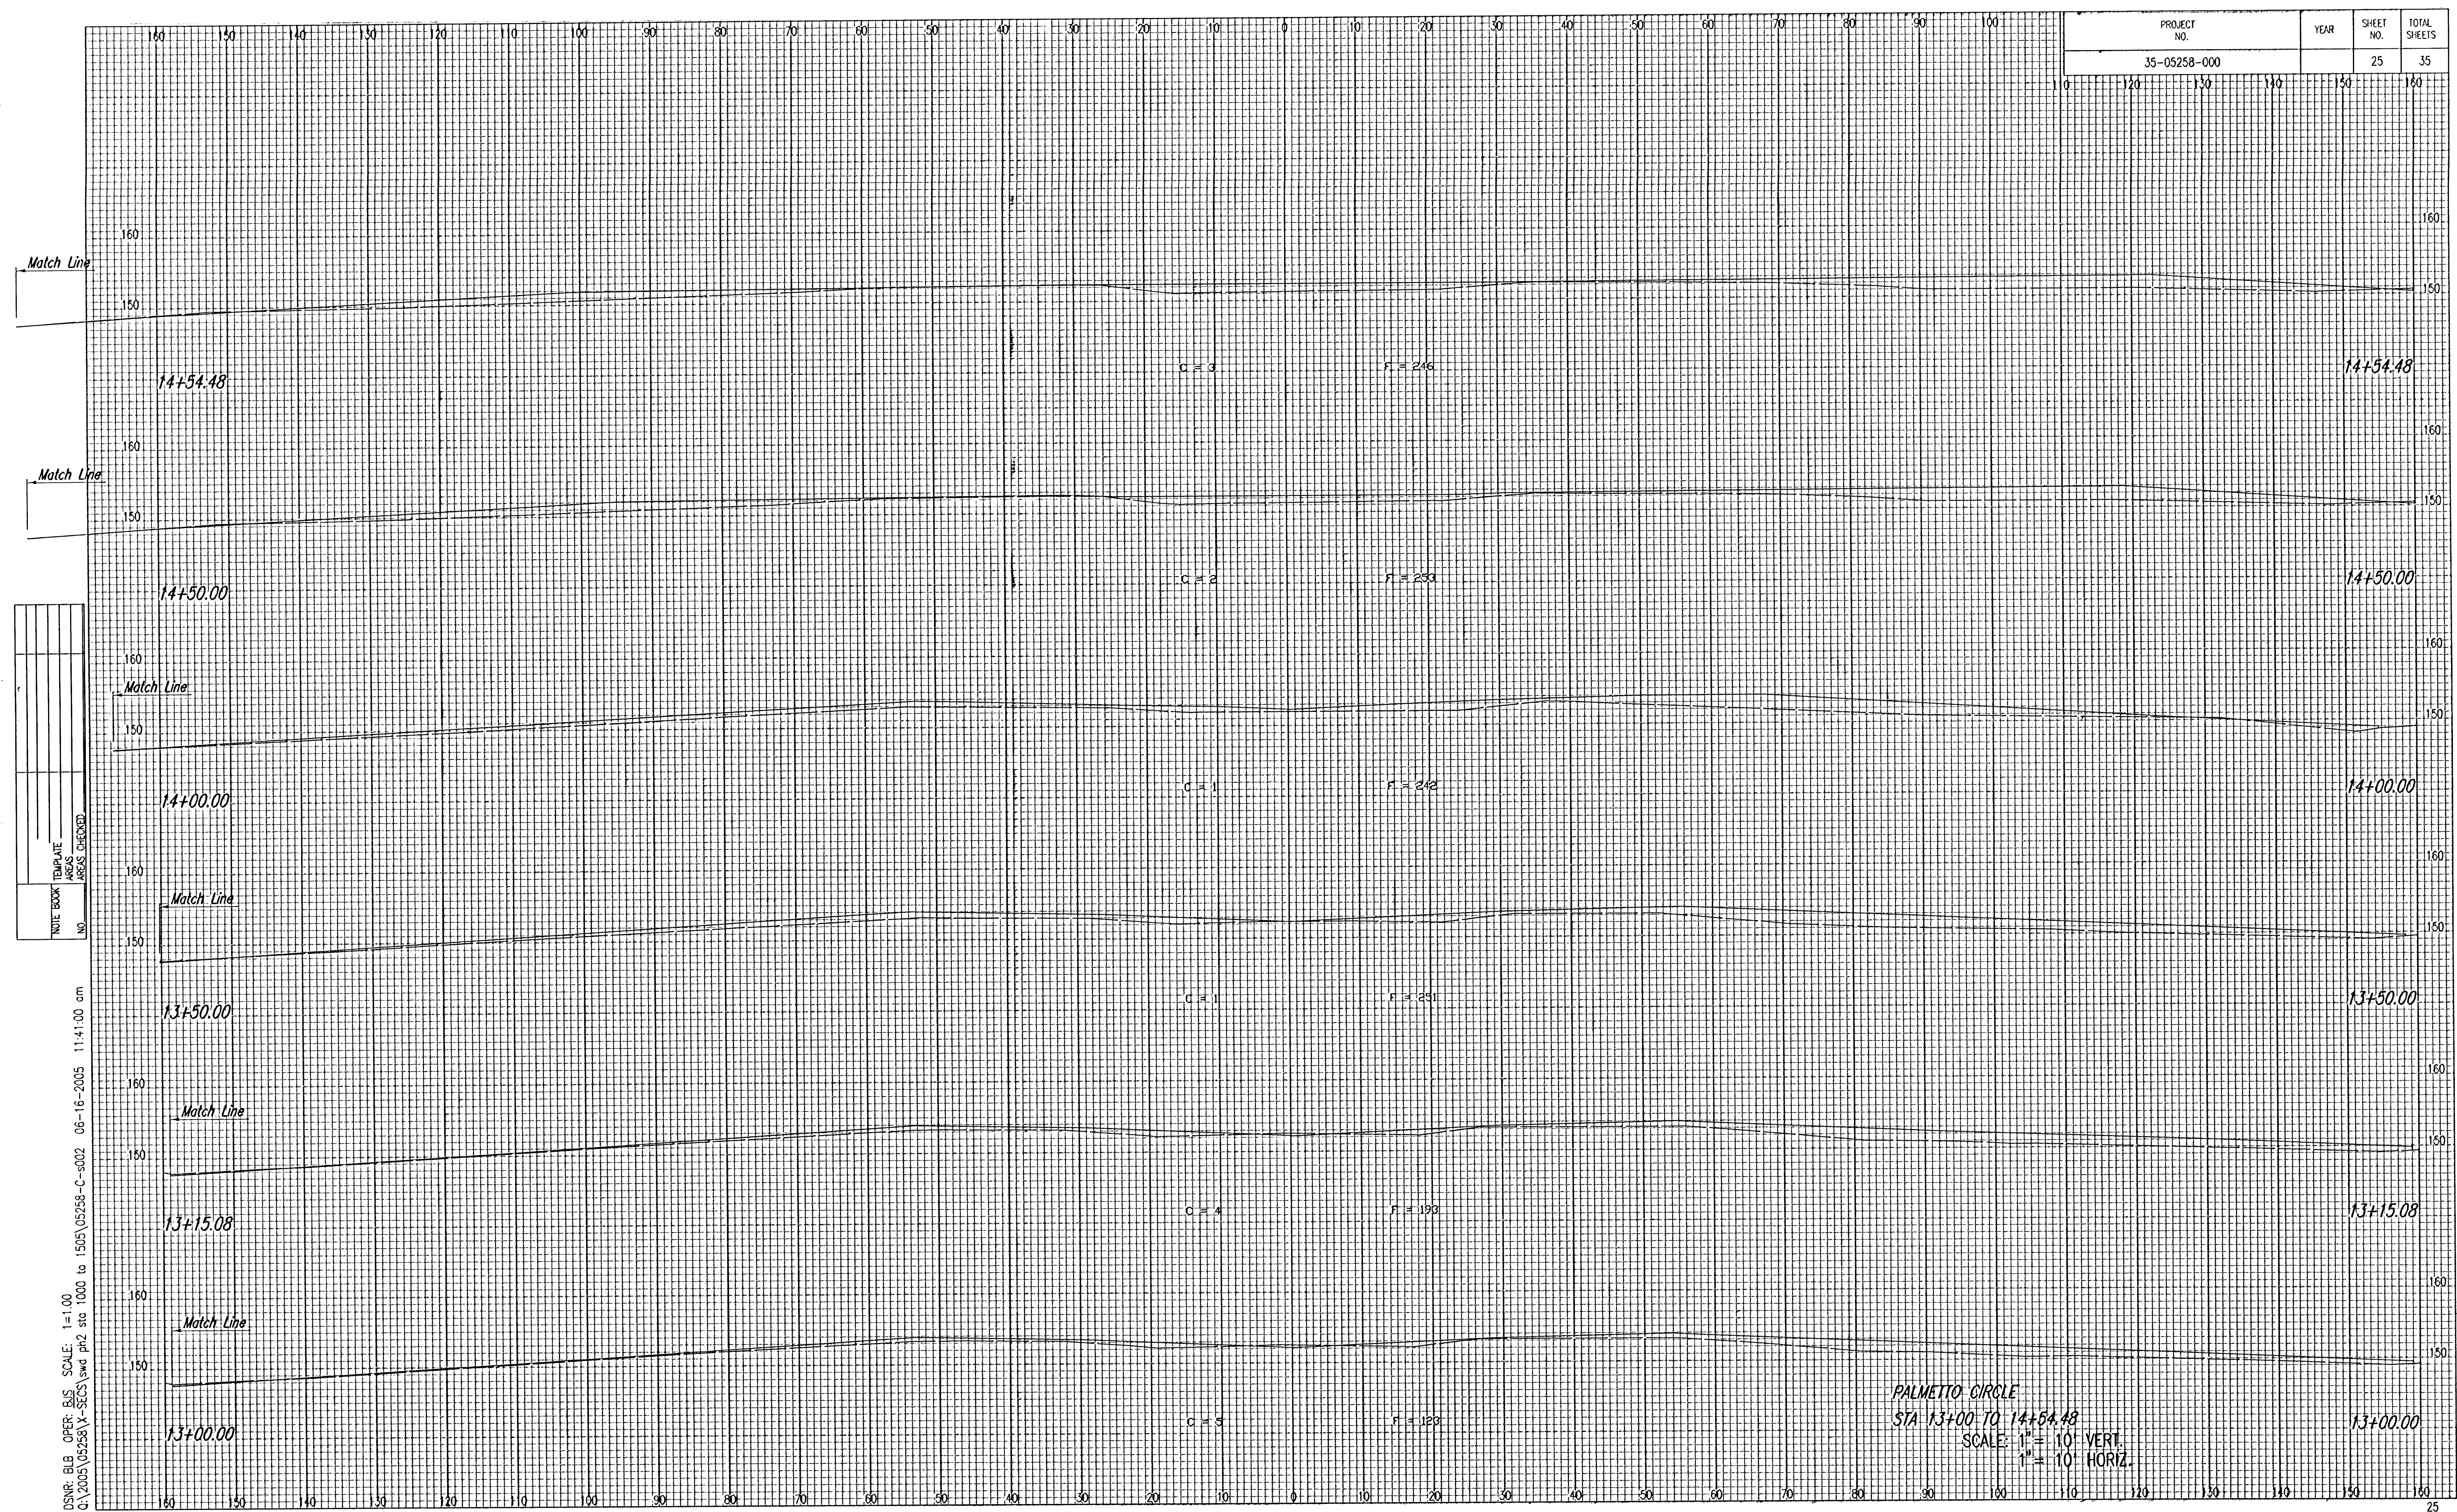

PALMETTO CIRCLE

STA 13+00 TO 14+54.48

SCALE: 1" = 10' VERT.
1" = 10' HORIZ.

13+00.00