


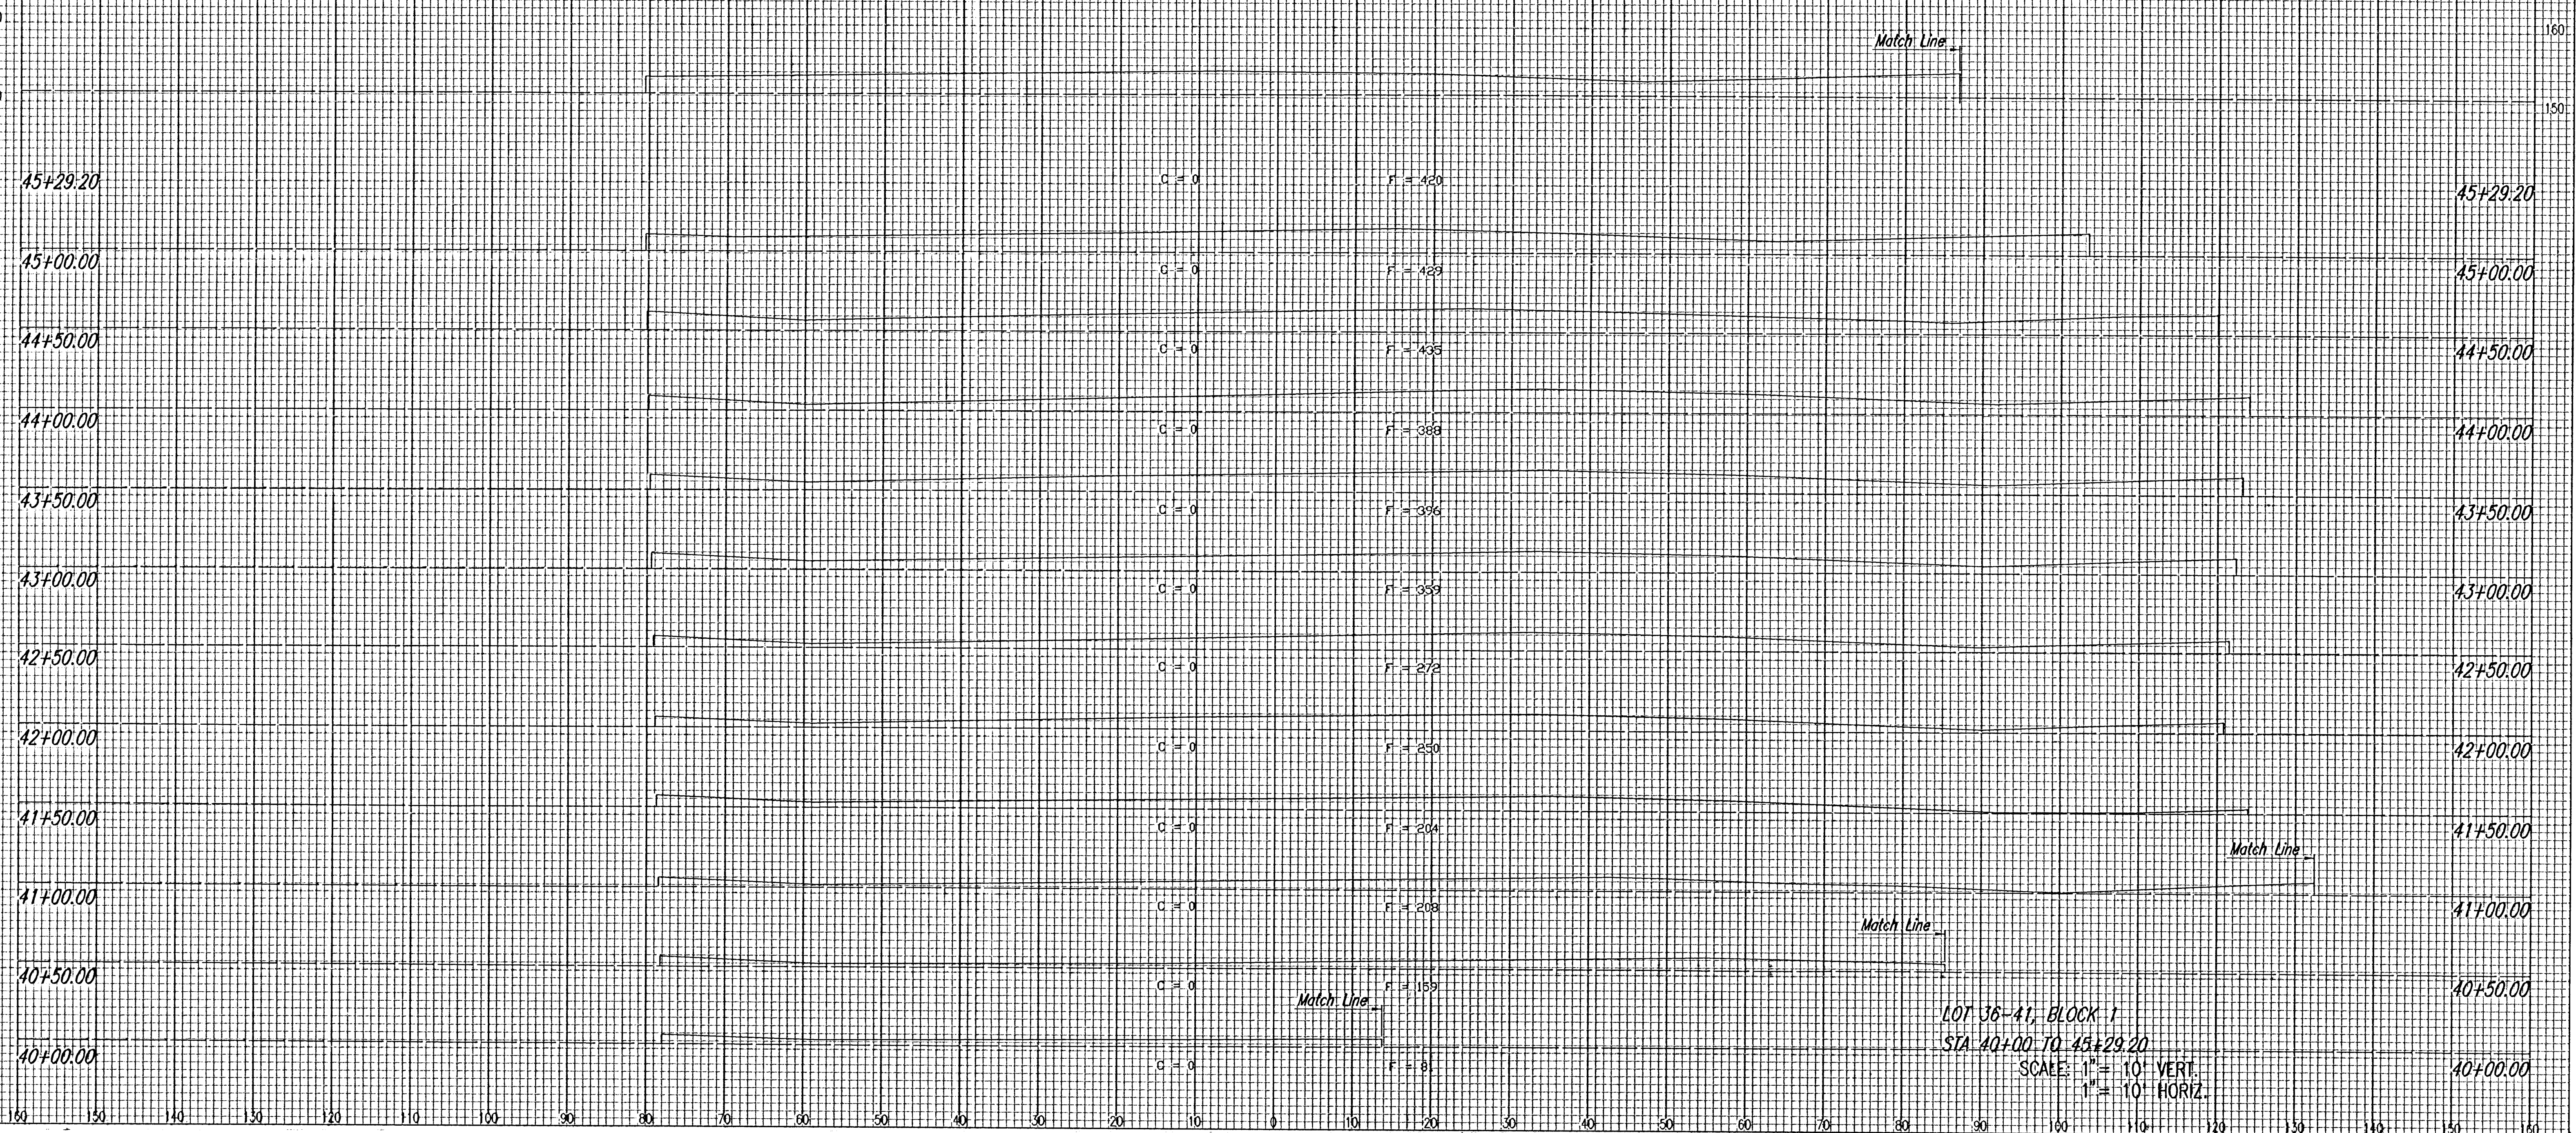

LOT 36-41, BLOCK 1
STA 40+00 TO 45+29.20
SCALE: 1" = 10' VERT.
1" = 10' HORIZ.

DSNR: BLB OPER: BUS SCALE: 1=1.00
Q:\2005\05258\X-SECS\swd ph2 sta 4000 to 4529\05258-C-s001 06-16-2005 11:03:33 am

NOTE BOOK	TEMPLATE	
	AREAS	
NO	AREAS CHECKED	