


|           |               |
|-----------|---------------|
| NOTE BOOK | TEMPLATE      |
| NO.       | AREAS CHECKED |

DSNR: BUB OPER: BJS SCALE: 1"=1.00  
Q:\2005\05258\X-SECS\swd p12 sta 5005 to 5305\05258-C-001 06-16-2005 11:04:03 am

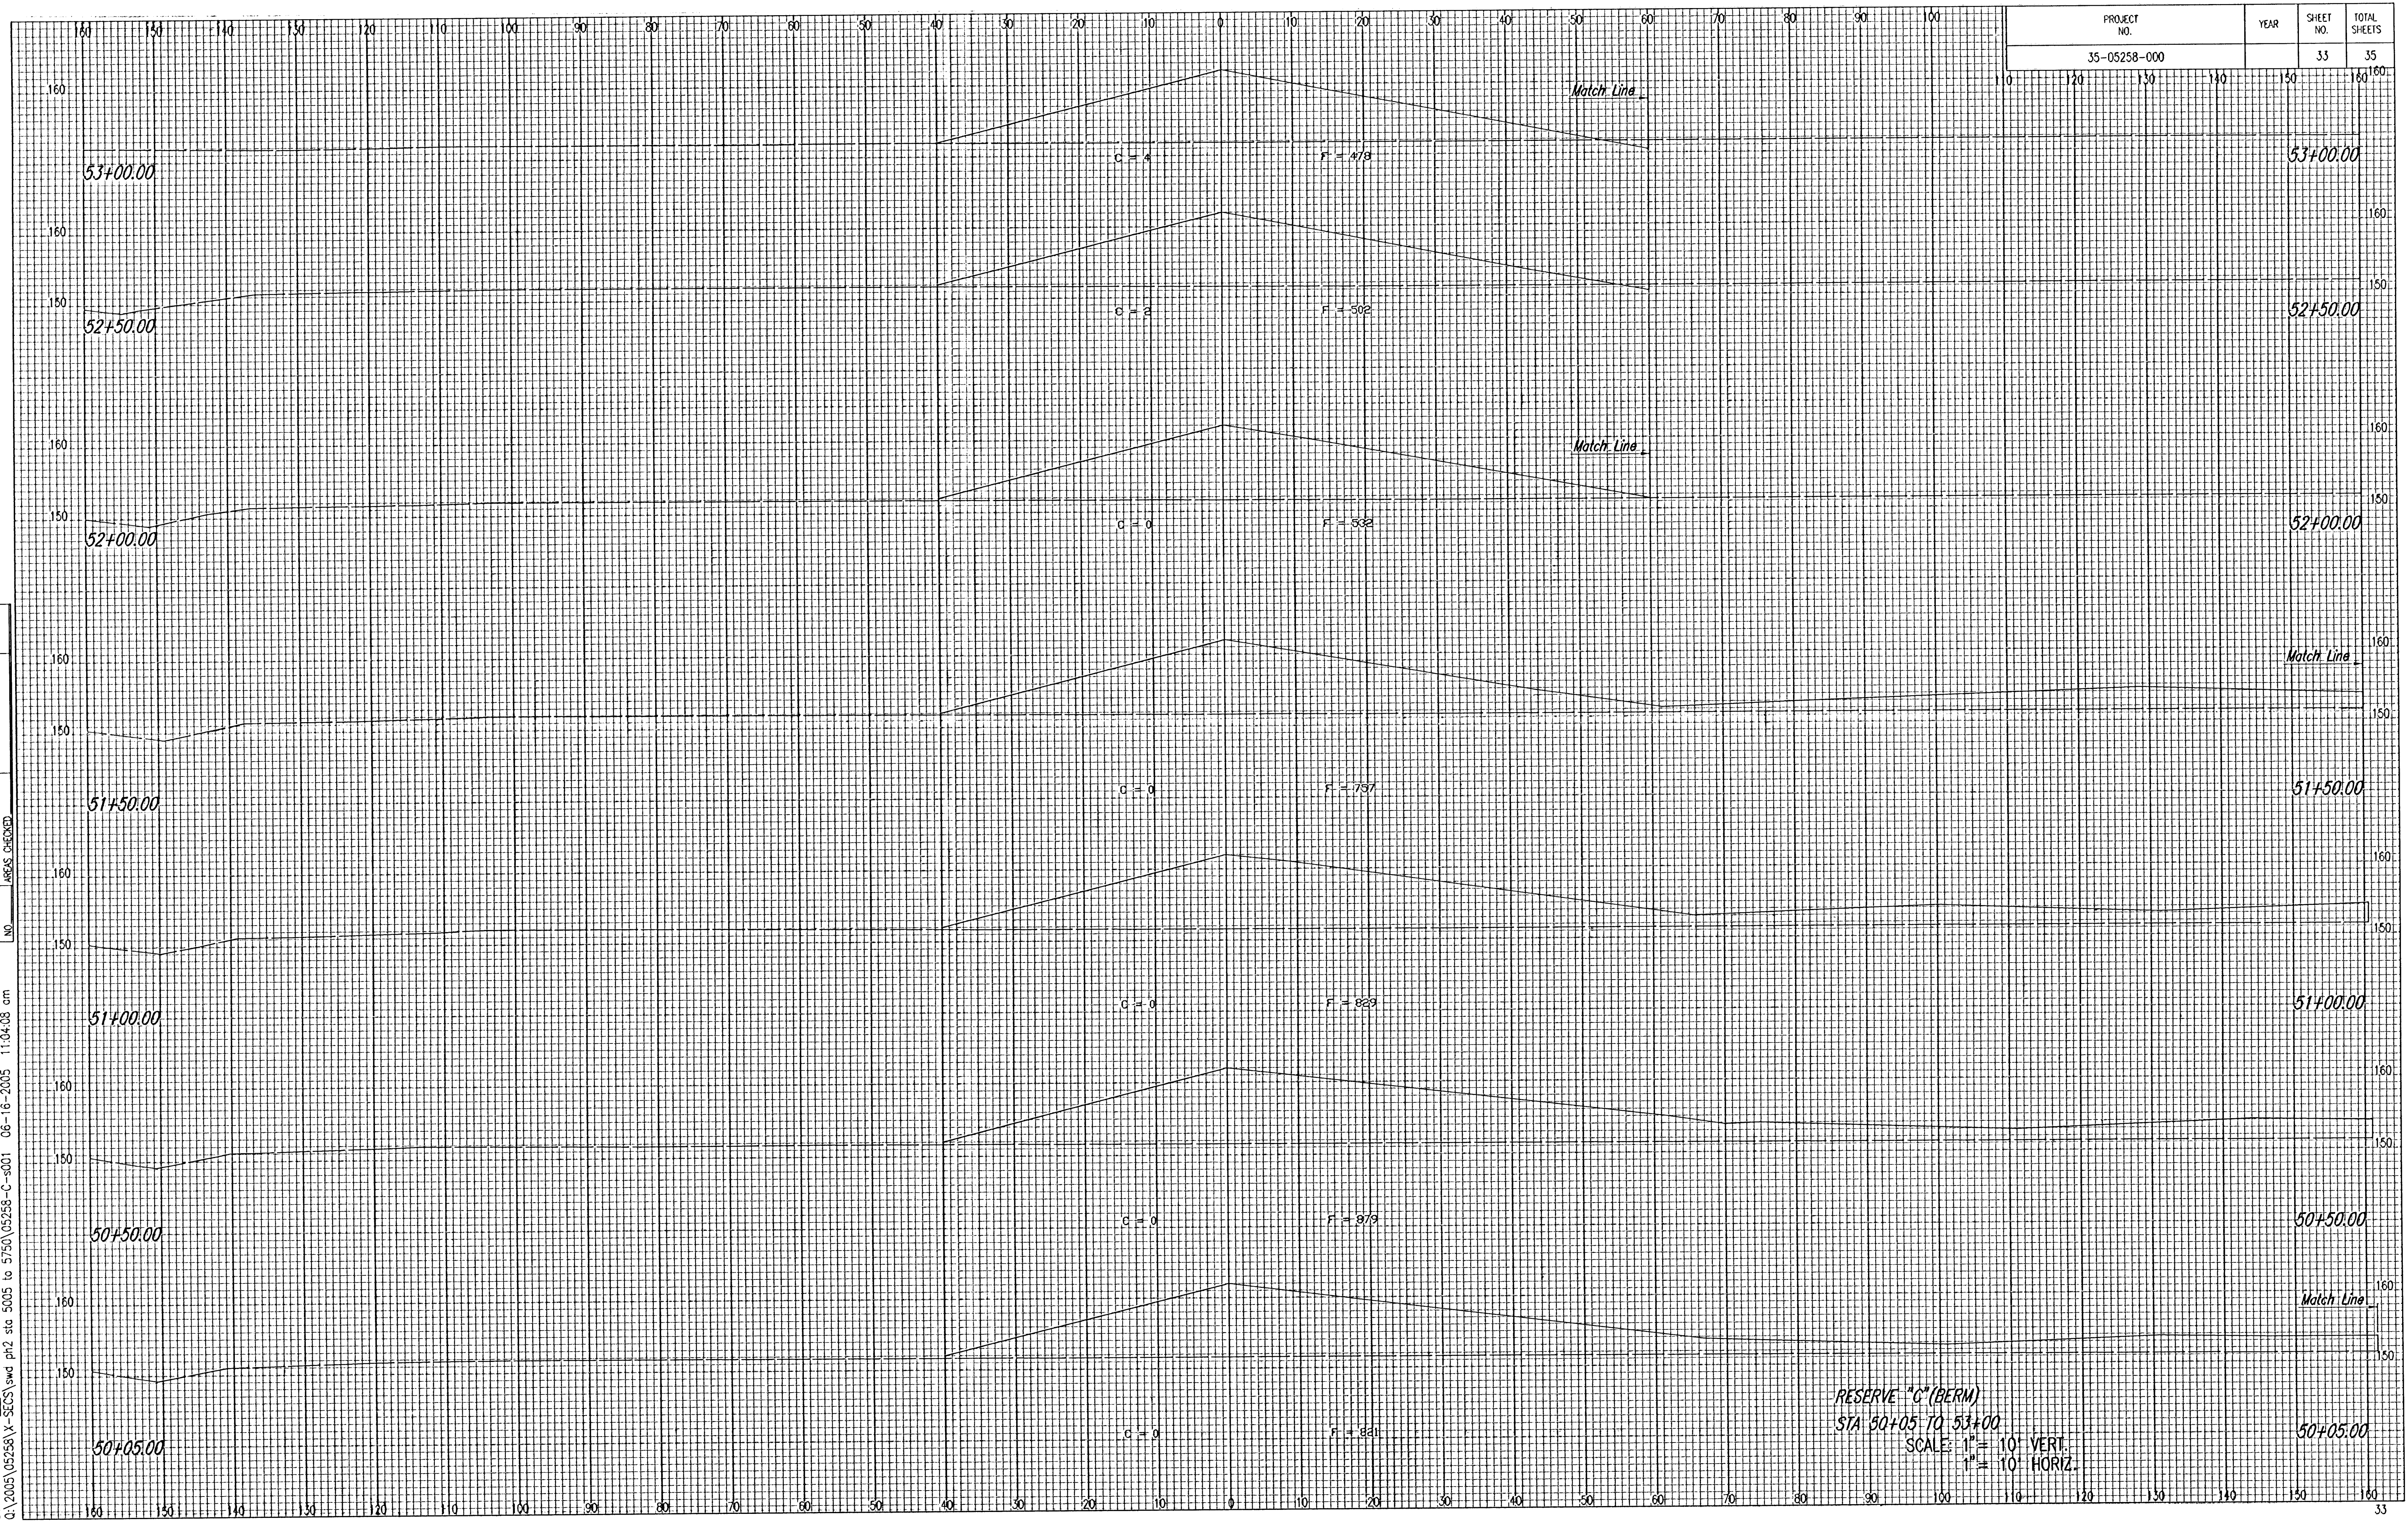

|              |      |           |              |
|--------------|------|-----------|--------------|
| PROJECT NO.  | YEAR | SHEET NO. | TOTAL SHEETS |
| 35-05258-000 |      | 33        | 35           |