

**BENCHMARKS:**

BM #1: "□" Cut on T.C., 12' west of east end of N curb return on the north drive entrance of the Church of the Magdalen.  
Elev. = 190.48 (City Datum)

BM #2: RR spike on the west face of PP on the east side of 127th Street East, adjacent to the south line of The Fairmont Addition.  
Elev. = 187.25 (City Datum)

BM #3: RR spike on the east face of PP on the west side of 127th Street East, 37' N and 13' E of the NE corner of Lot 1, Block H, The Fairmont Addition.  
Elev. = 189.19 (City Datum)


P.V.I.  
Elev. = 204.50  
26.60' V.C.

Scale: 1" = 20'  
• = Iron

P.V.I.  
Elev. = 199.35  
44' V.C.

Sta 7+28.00

Sta 10+13.30-PC

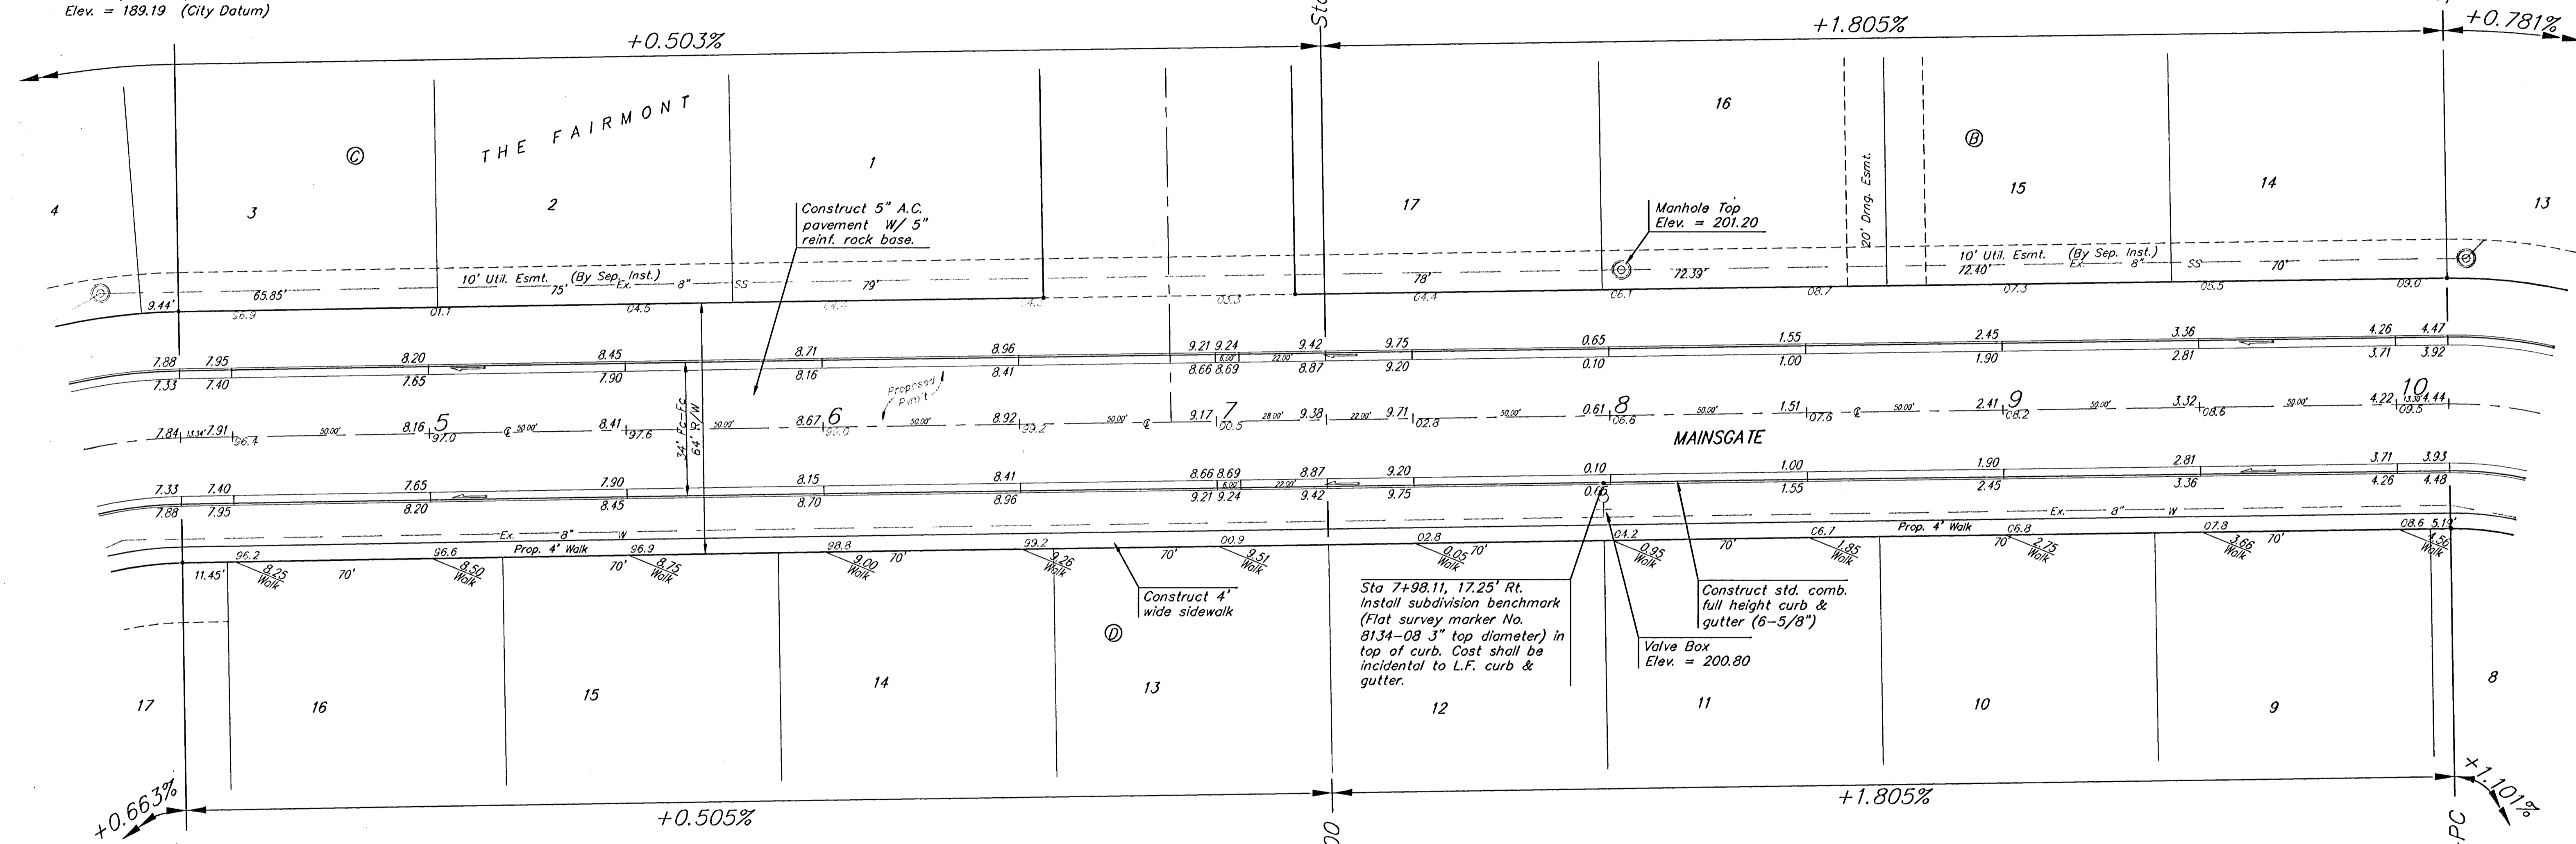

+0.663%  
Sta 4+36.66-PT  
P.V.I.  
Elev. = 197.88  
No V.C.

P.V.I.  
Elev. = 199.35  
44' V.C.

P.V.I.  
Elev. = 204.50  
26.60' V.C.

+1.101%  
Sta 10+13.30-PC

	THE FAIRMONT - PHASE III <b>MAINSGATE</b> STA 4+36.66 TO STA 10+13.30	
	Baughman Company, P.A. 315 Ellis St. Wichita, KS 67211 P 316263-7271 F 316263-0149 ENGINEERING   SURVEYING   PLANNING   LANDSCAPE ARCHITECTURE	
PROJECT NUMBER 472-83485	DESIGN ATD	DRAWN TMS
REVISIONS:	APPROVED	DATE 09/05
SCALE Noted		SHEET <b>7 OF 27</b>
FairmontPhaseIII/Sa1		04-04-E871