


**BENCHMARKS:**

BM #1: "□" Cut on T.C., 12' west of east end of N curb return on the north drive entrance of the Church of the Magdalen.  
Elev. = 190.48 (City Datum)

BM #2: RR spike on the west face of PP on the east side of 127th Street East, adjacent to the south line of The Fairmont Addition.  
Elev. = 187.25 (City Datum)

BM #3: RR spike on the east face of PP on the west side of 127th Street East, 37' N and 13' E of the NE corner of Lot 1, Block H, The Fairmont Addition.  
Elev. = 189.19 (City Datum)

Scale: 1" = 20'  
• = Iron

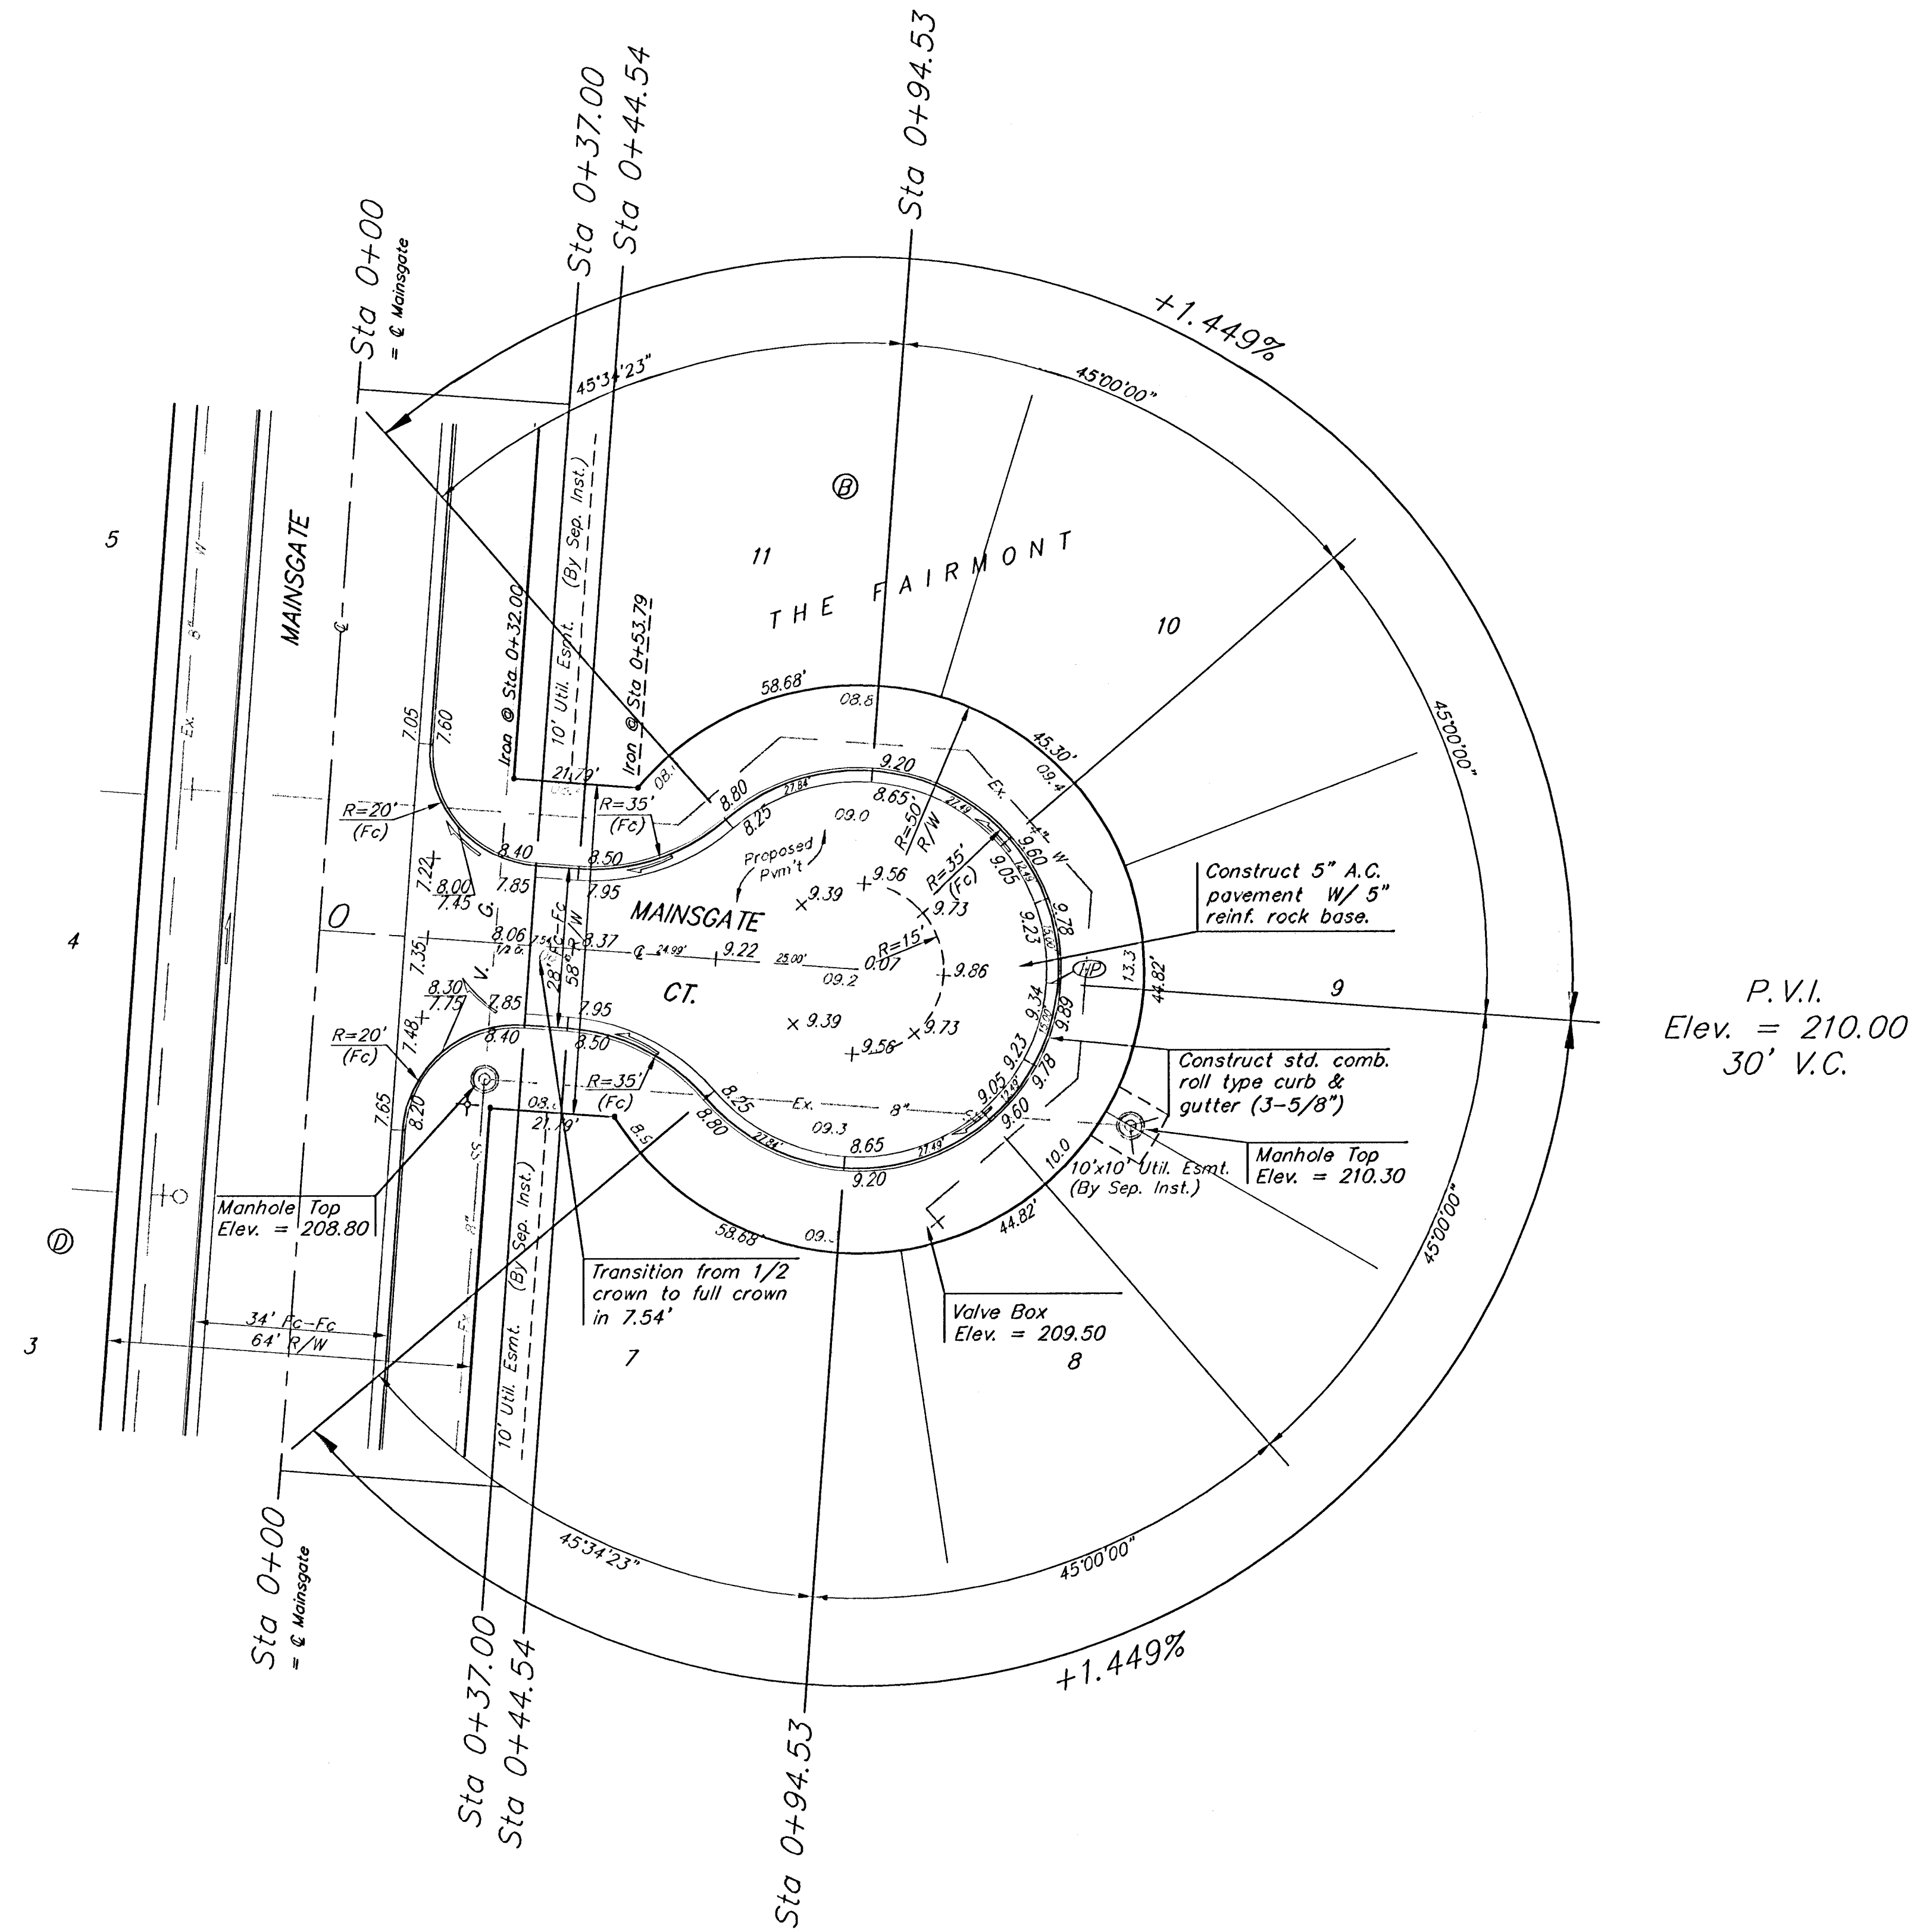

NOTE: ROLL TYPE CURB & GUTTER TO BE CONSTRUCTED ON THE PAVEMENT SHOWN ON THIS SHEET. TOP OF CURB ELEVATIONS ARE GIVEN FOR FULL HEIGHT CURB.

	THE FAIRMONT - PHASE III	
	<b>MAINSGATE CT.</b>	
STA 0+00 TO STA 0+94.53		
<small>Baughman Company, P.A. 315 Ellis St. Wichita, KS 67211 F 3162627271 F 3162620149 ENGINEERING   SURVEYING   PLANNING   LANDSCAPE ARCHITECTURE</small>		
PROJECT NUMBER	DESIGN	DRAWN
472-83485	ATD	TMS
REVISIONS	APPROVED	DATE
		09/05
	SCALE	
	Noted	
	SHEET	
	<b>11</b>	<b>OF 27</b>
Fairmont\PhaseIII\Str1		0404-E871