


REED'S COVE ADDITION

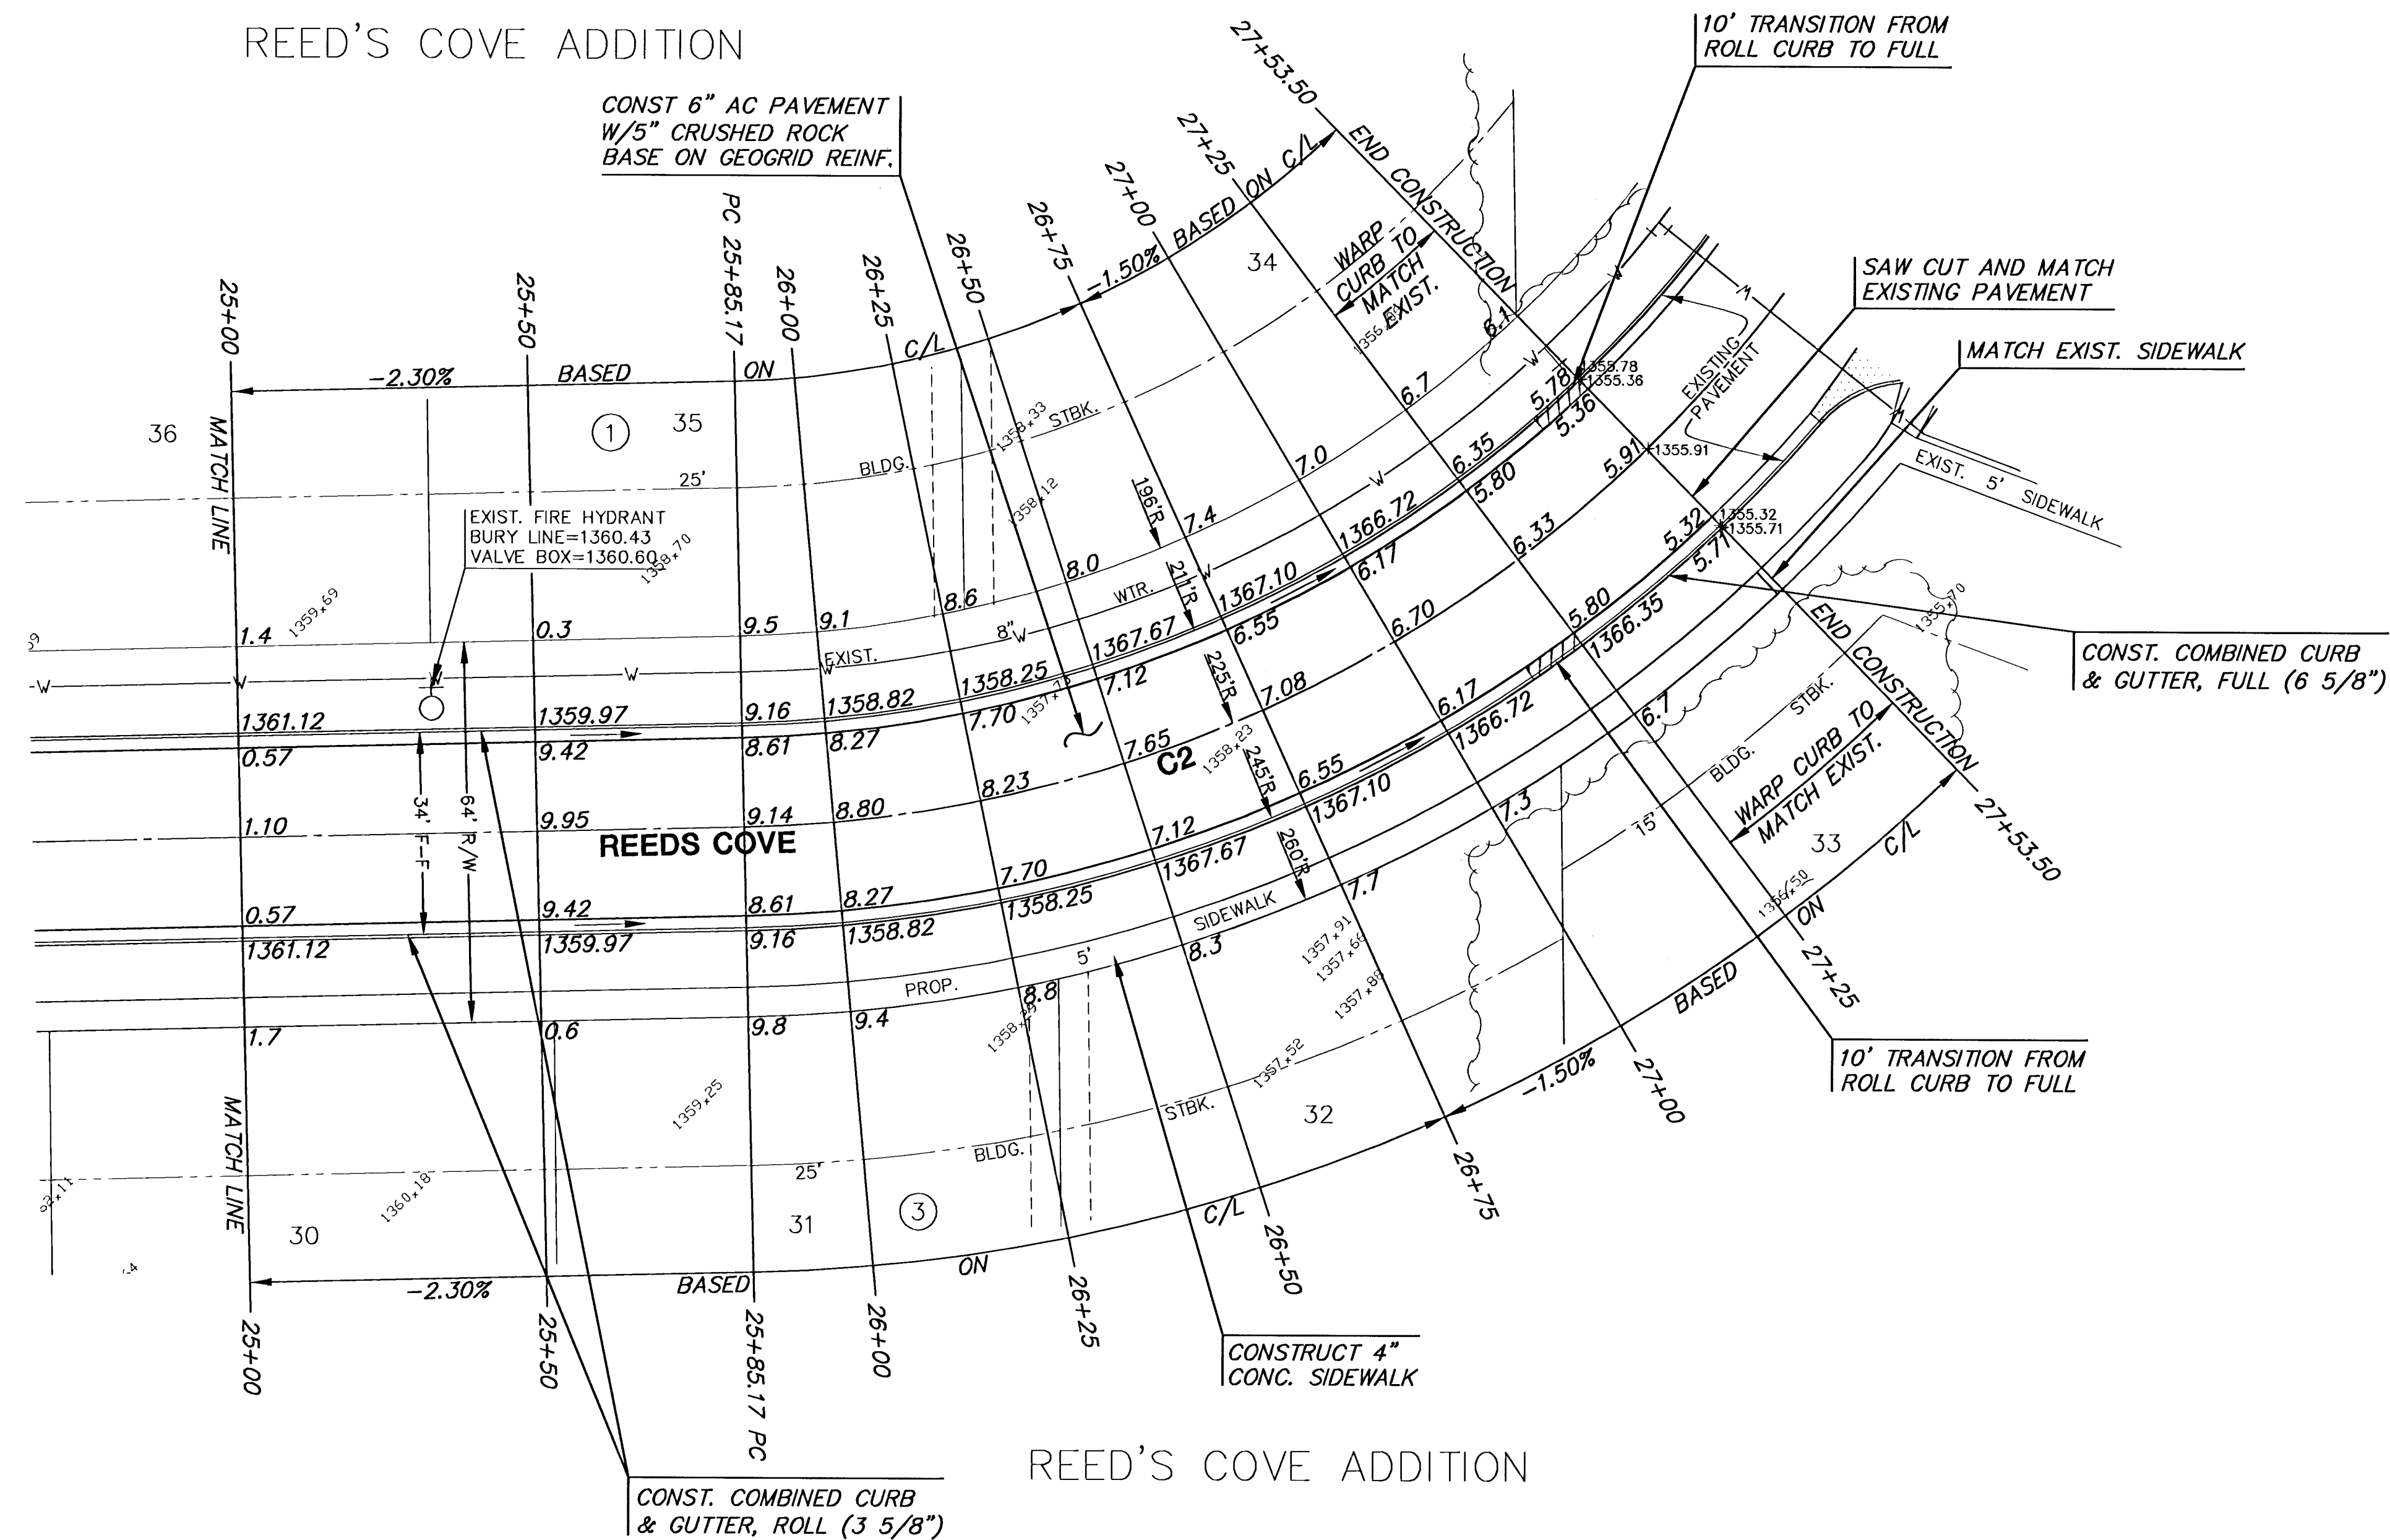


REED'S COVE ADDITION

CURVE TABLE - C2

$\Delta = 42^{\circ}51'54''$ $R = 225.00'$ $T = 88.32'$ $L = 168.33'$ $LC = 164.43'$					
CURVE DATA BASED ON CENTERLINE $\Delta/2 = 21^{\circ}25'57''$					
STATION	ARC	CHORD LENGTH		DEFLECTION	TOTAL DEFLECTION
		8' Off LtCb	8' Off RtCb		
25+85.17	-	-	-	00°00'00"	00°00'00"
26+00.00	14.83'	13.18'	16.47'	01°53'18"	01°53'18"
26+25.00	25.00'	22.21'	27.76'	03°10'59"	05°04'17"
26+50.00	25.00'	22.21'	27.76'	03°10'59"	08°15'16"
26+75.00	25.00'	22.21'	27.76'	03°10'59"	11°26'15"
27+00.00	25.00'	22.21'	27.76'	03°10'59"	14°37'14"
27+25.00	25.00'	22.21'	27.76'	03°10'59"	17°48'13"
27+50.00	25.00'	22.21'	27.76'	03°10'59"	20°59'13"
27+53.50	3.50'	3.11'	3.89'	00°26'44"	21°25'57"

Def/Ft = 7.63944 Min.

NOTE:
TOP OF CURB ELEVATIONS SHOWN
ARE FOR FULL CURB. CONSTRUCT
CURB AND GUTTER AS NOTED.

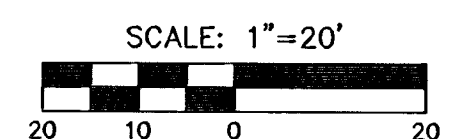

REED'S COVE ADDITION - PHASE 2A
PROJECT NAME

REED'S COVE PAVING
SHEET TITLE

DESIGN BY: <u>DFL</u>	DRAWN BY: <u>DMU</u>	CHECKED BY: <u>GJA</u>
DATE: <u>JANUARY 2005</u>	JOB NO.: <u>02121 E2</u>	SHEET/OF: <u>9 / 17</u>