


CONST 5" AC PAVEMENT
W/5" CRUSHED ROCK
BASE ON GEOGRID REINF.



CURVE TABLE – C3					
$\Delta = 12^{\circ}18'33''$ $R = 500.00'$ $T = 53.92'$ $L = 107.42'$ $LC = 107.21'$					
CURVE DATA BASED ON CENTERLINE $\Delta/2 = 06^{\circ}09'16''$					
		CHORD LENGTH			
STATION	ARC	8' Off Ltc b	8' Off Rtc b	DEFLECTION	TOTAL DEFLECTION
11+62.10	-	-	-	00°00'00"	00°00'00"
11+75.00	12.90'	13.47'	12.33'	00°44'21"	00°44'21"
12+00.00	25.00'	26.10'	23.90'	01°25'57"	02°10'17"
12+25.00	25.00'	26.10'	23.90'	01°25'57"	03°36'14"
12+50.00	25.00'	26.10'	23.90'	01°25'57"	05°02'11"
12+69.52	19.52'	20.38'	18.66'	01°07'06"	06°09'16"
				Def/Ft = 3.43775 Min.	

→ + STREET SIGN & SIGN LOCATION
(SEE SIGN ASSEMBLY TABLE
FOR TYPE & STATION OF SIGN)

NOTE:
TOP OF CURB ELEVATIONS SHOWN
ARE FOR FULL CURB. CONSTRUCT
CURB AND GUTTER AS NOTED.

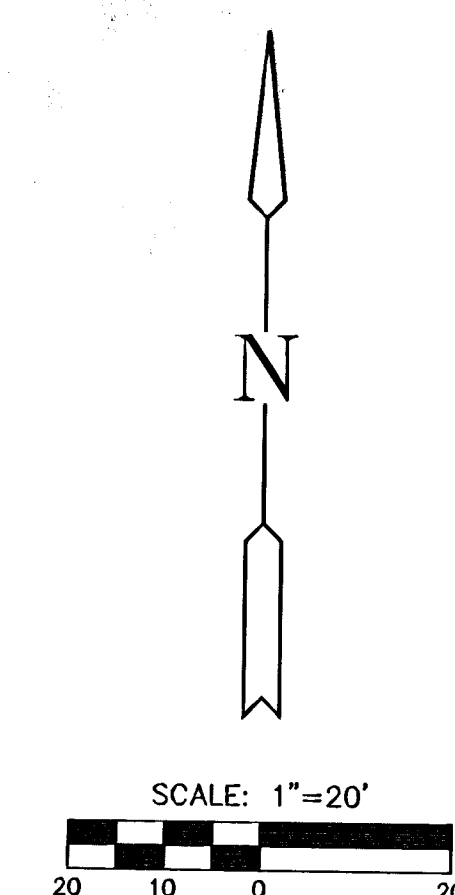

<i>DFL</i>	<i>DMU</i>	<i>GJA</i>
DESIGN BY:	DRAWN BY:	CHECKED BY:
<i>JANUARY 2005</i>	<i>02121_E3</i>	<i>10 /</i>
DATE	JOB NO.	SHEET/OF