




REED'S
COVE
SECOND
ADDITION


SCALE: 1"=40'

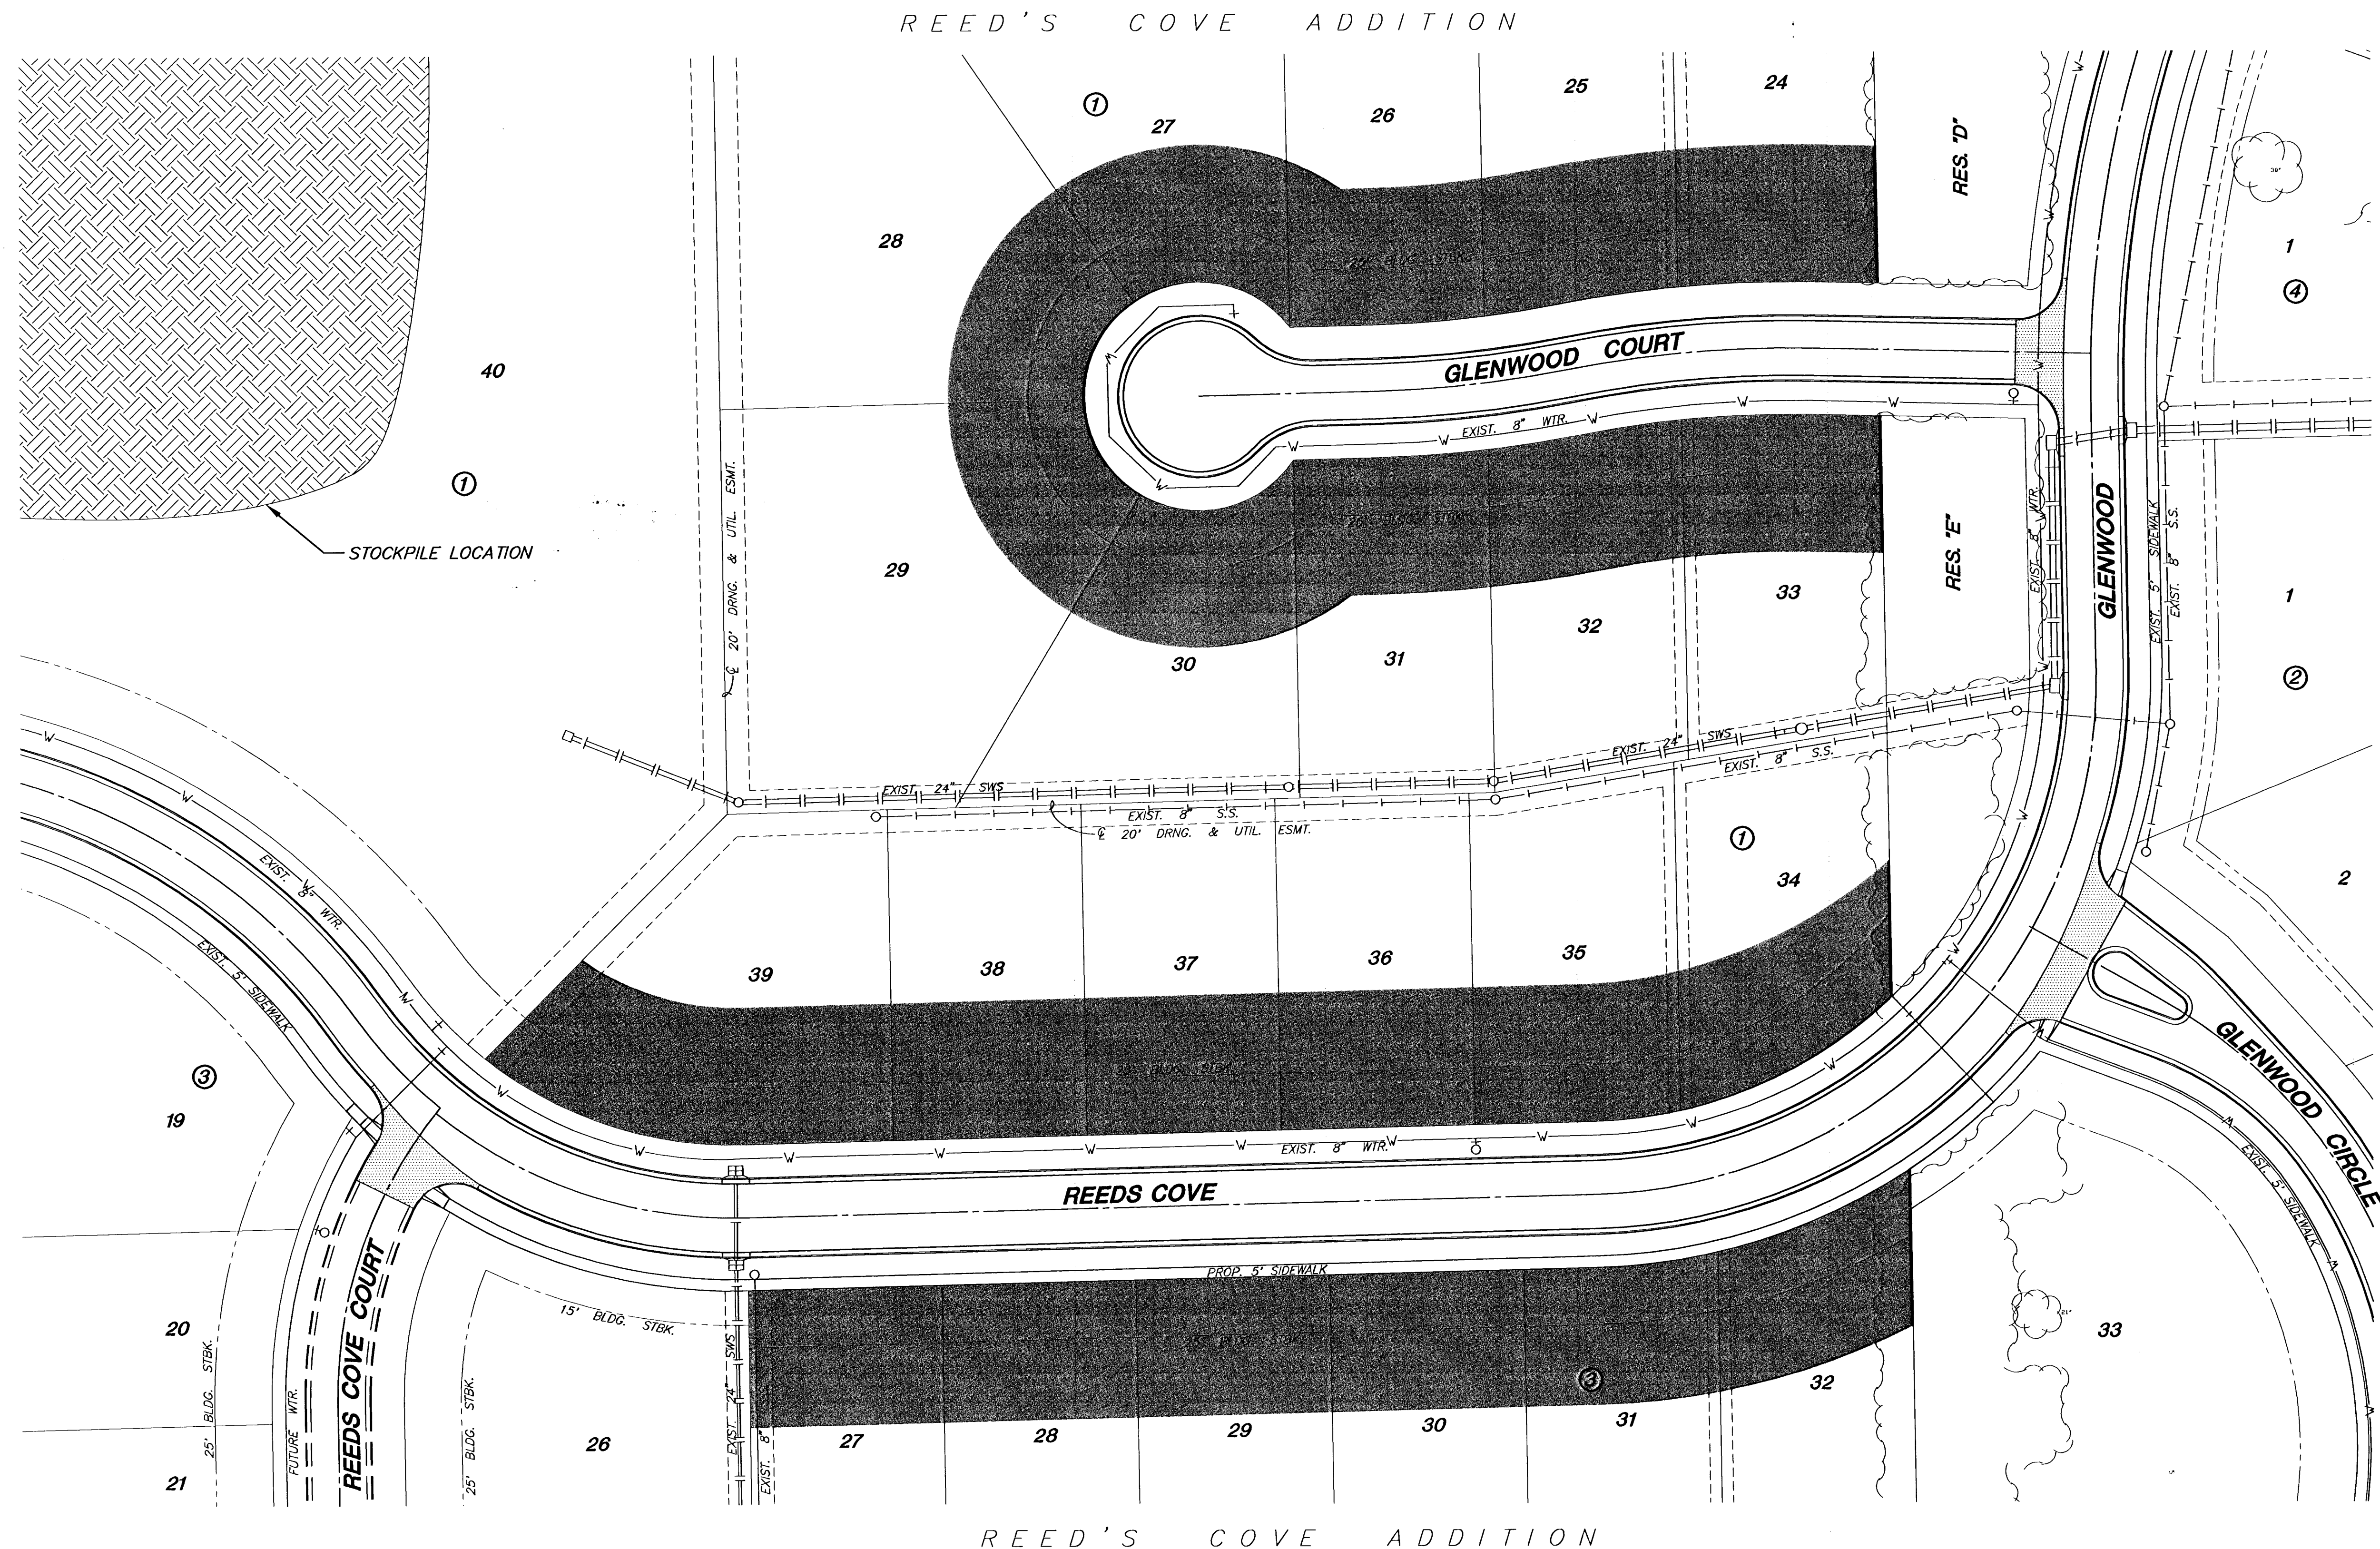

REED'S
COVE
ADDITION

NOTES:

1. THE CROSS SECTIONS (SHEETS 14-16) SHOW ONLY THE LIMITS FOR TYPICAL ROAD FILL. LOT FILL SHOWN ON THIS SHEET IS IN ADDITION TO ROAD FILL.
2. EARTHWORK FOR LOT FILL (SHADED AREAS) SHALL BE PLACED AS COMPACTED FILL (95 STD. DENSITY).
3. CONTRACTOR TO USE MATERIAL IN THE STOCKPILE ON LOT 40, BLK. 1 FOR LOT FILL PURPOSES.

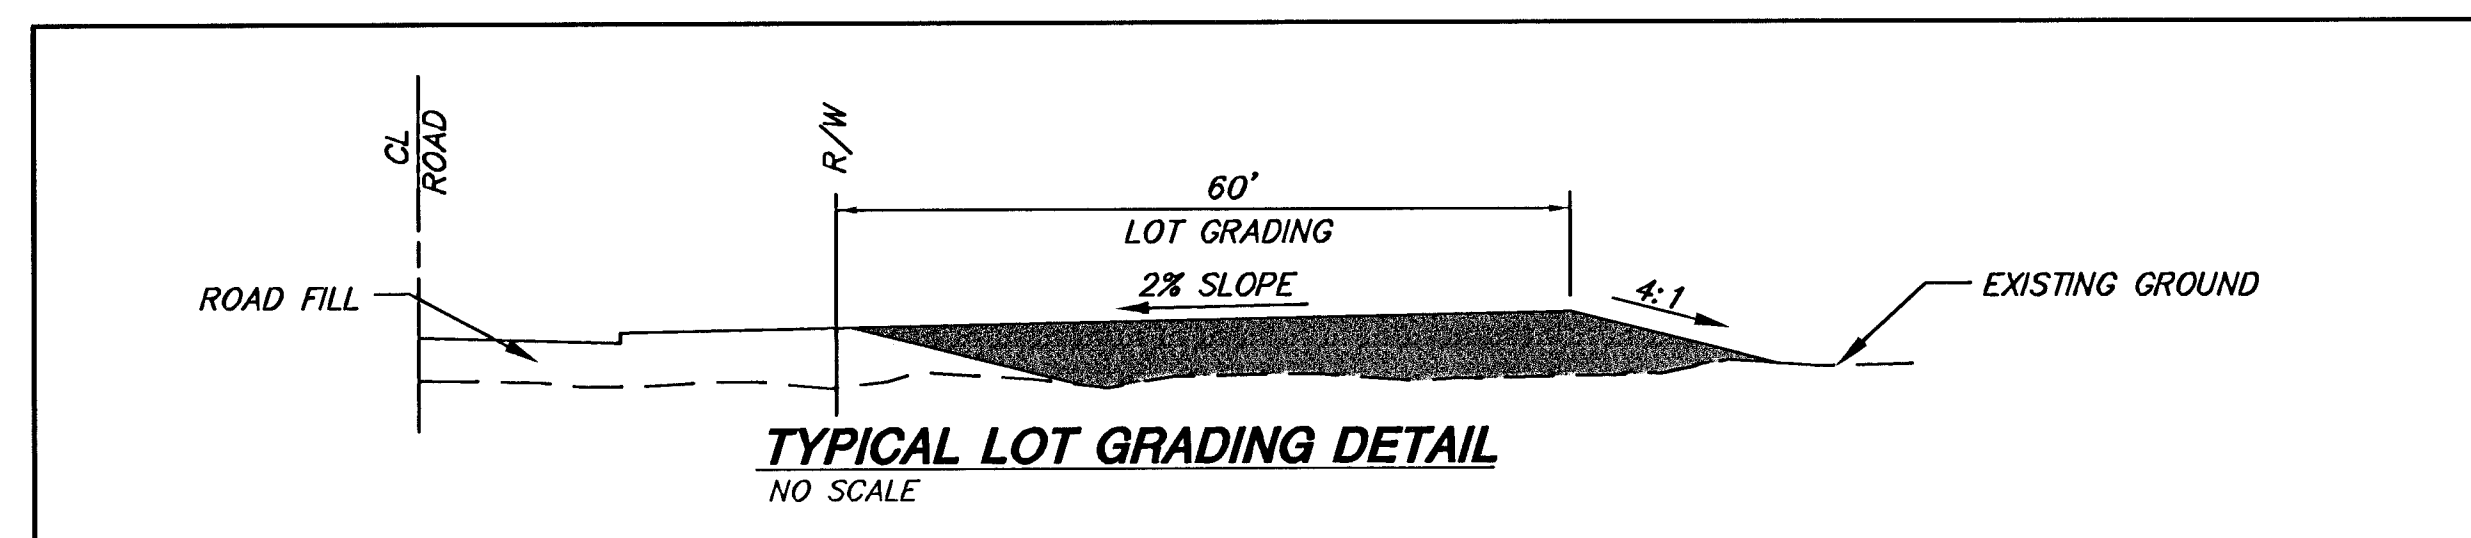

EARTHWORK

LOT GRADING
7560 C.Y. OF FILL
SEE NOTE 3



REED'S COVE ADDITION - PHASE 2A
PROJECT NAME

LOT FILL PLAN
SHEET TITLE

DFL DESIGN BY:	DMU DRAWN BY:	GJA CHECKED BY:
JANUARY 2005 DATE	02121-LG JOB NO.	10A / 17 SHEET/OF