


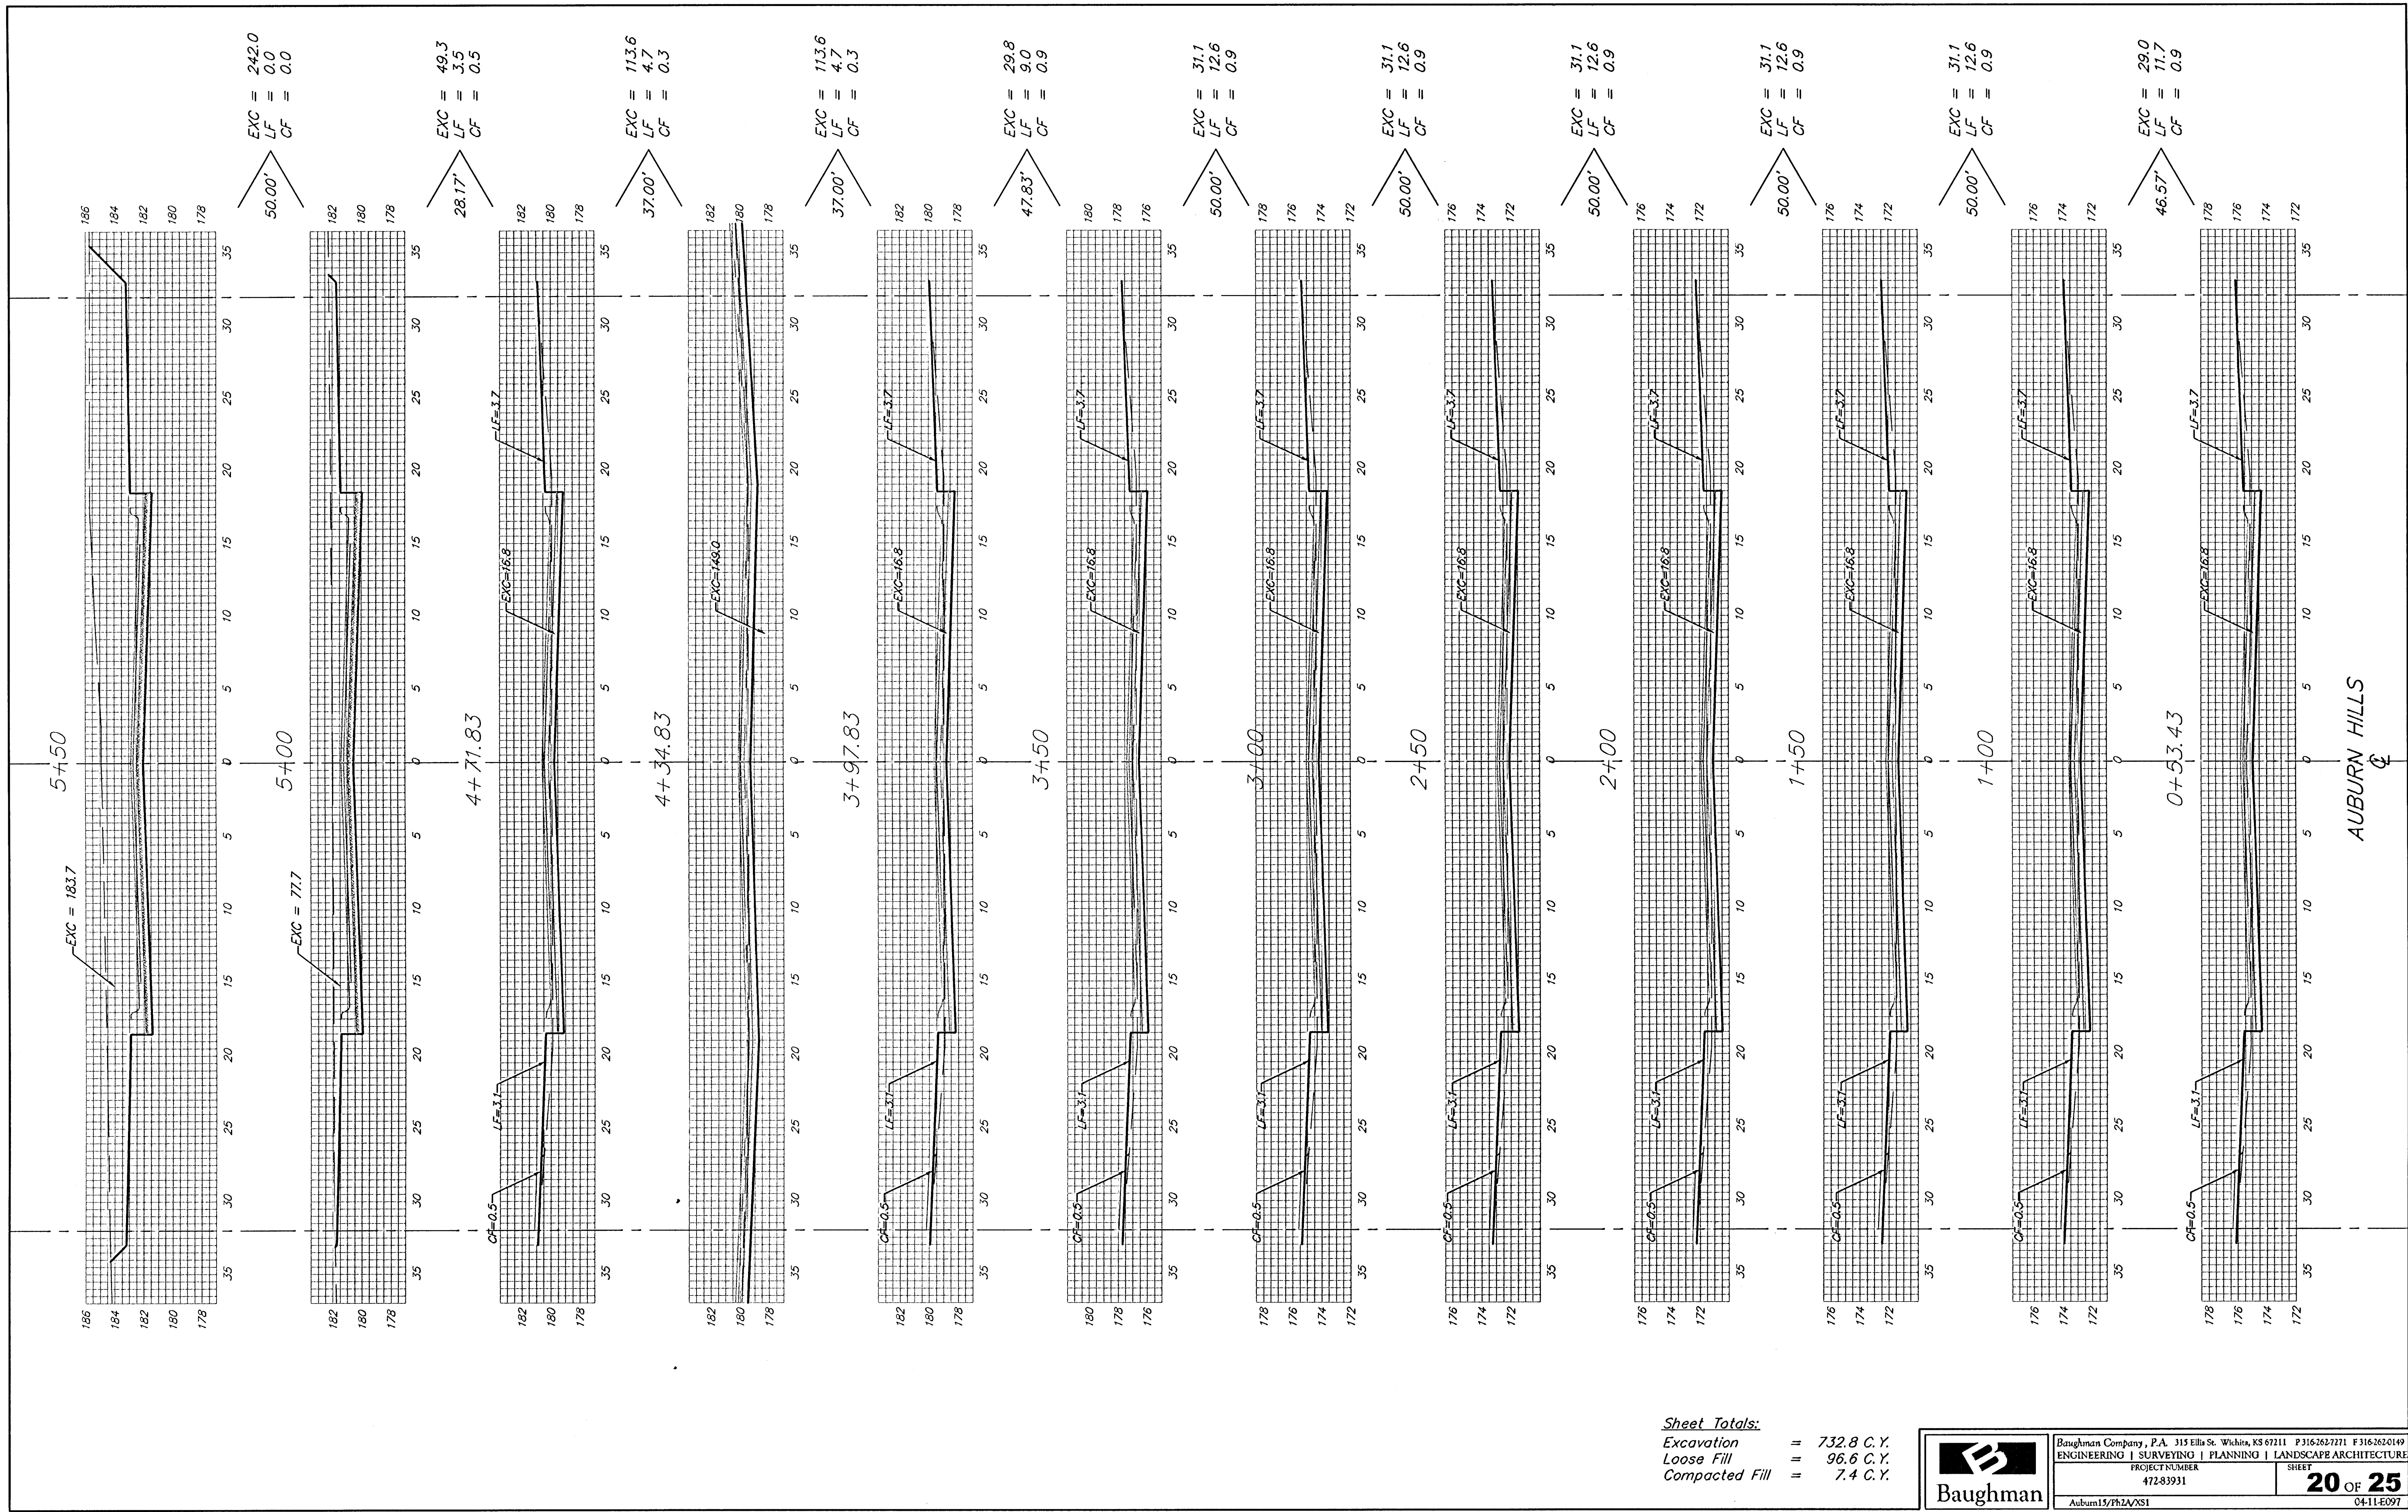

Sheet Totals:
Excavation = 732.8 C.Y.
Loose Fill = 96.6 C.Y.
Compacted Fill = 7.4 C.Y.