


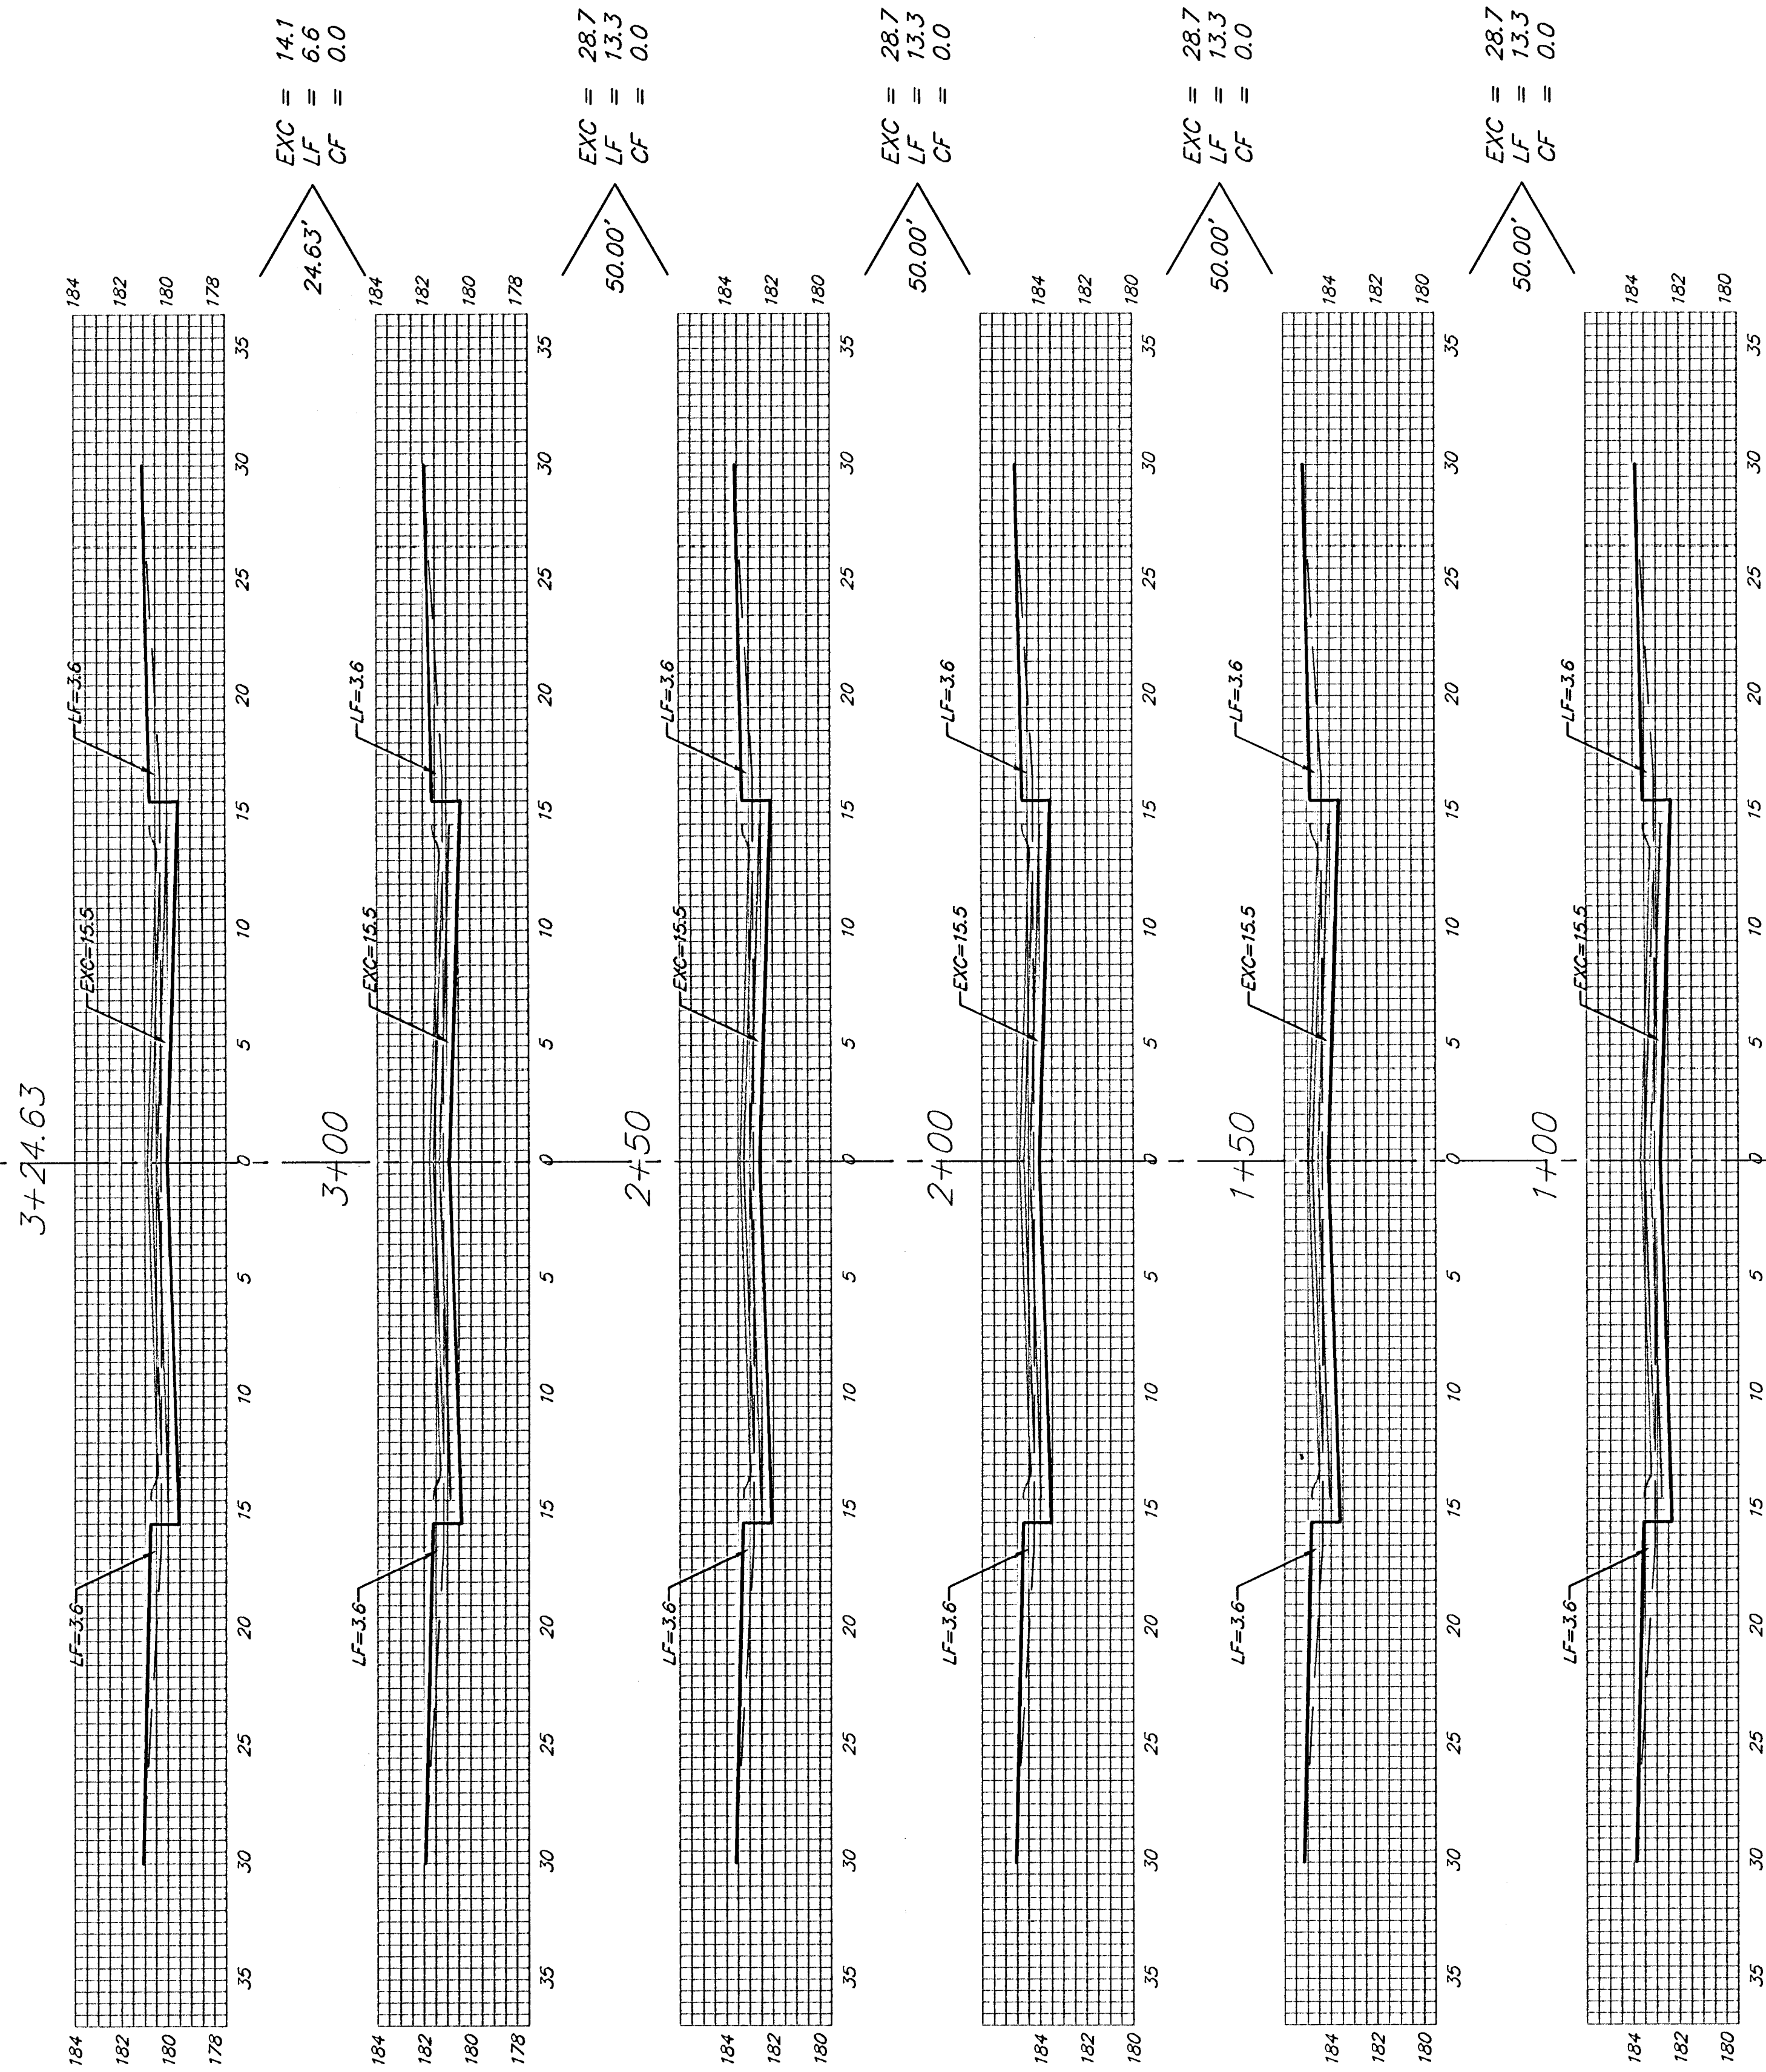

AUBURN HILLS CT. (LOTS 43 50, BLOCK B)

Sheet Totals:
Excavation = 128.9 C.Y.
Loose Fill = 59.8 C.Y.
Compacted Fill = 0.0 C.Y.



Baughman Company, P.A. 315 Ellis St. Wichita, KS 67211 P3162627271 F3162620149
ENGINEERING | SURVEYING | PLANNING | LANDSCAPE ARCHITECTURE
PROJECT NUMBER 472-83931 SHEET
Auburn15/Ph2A/XSS **22 OF 25**
04-11-E097