


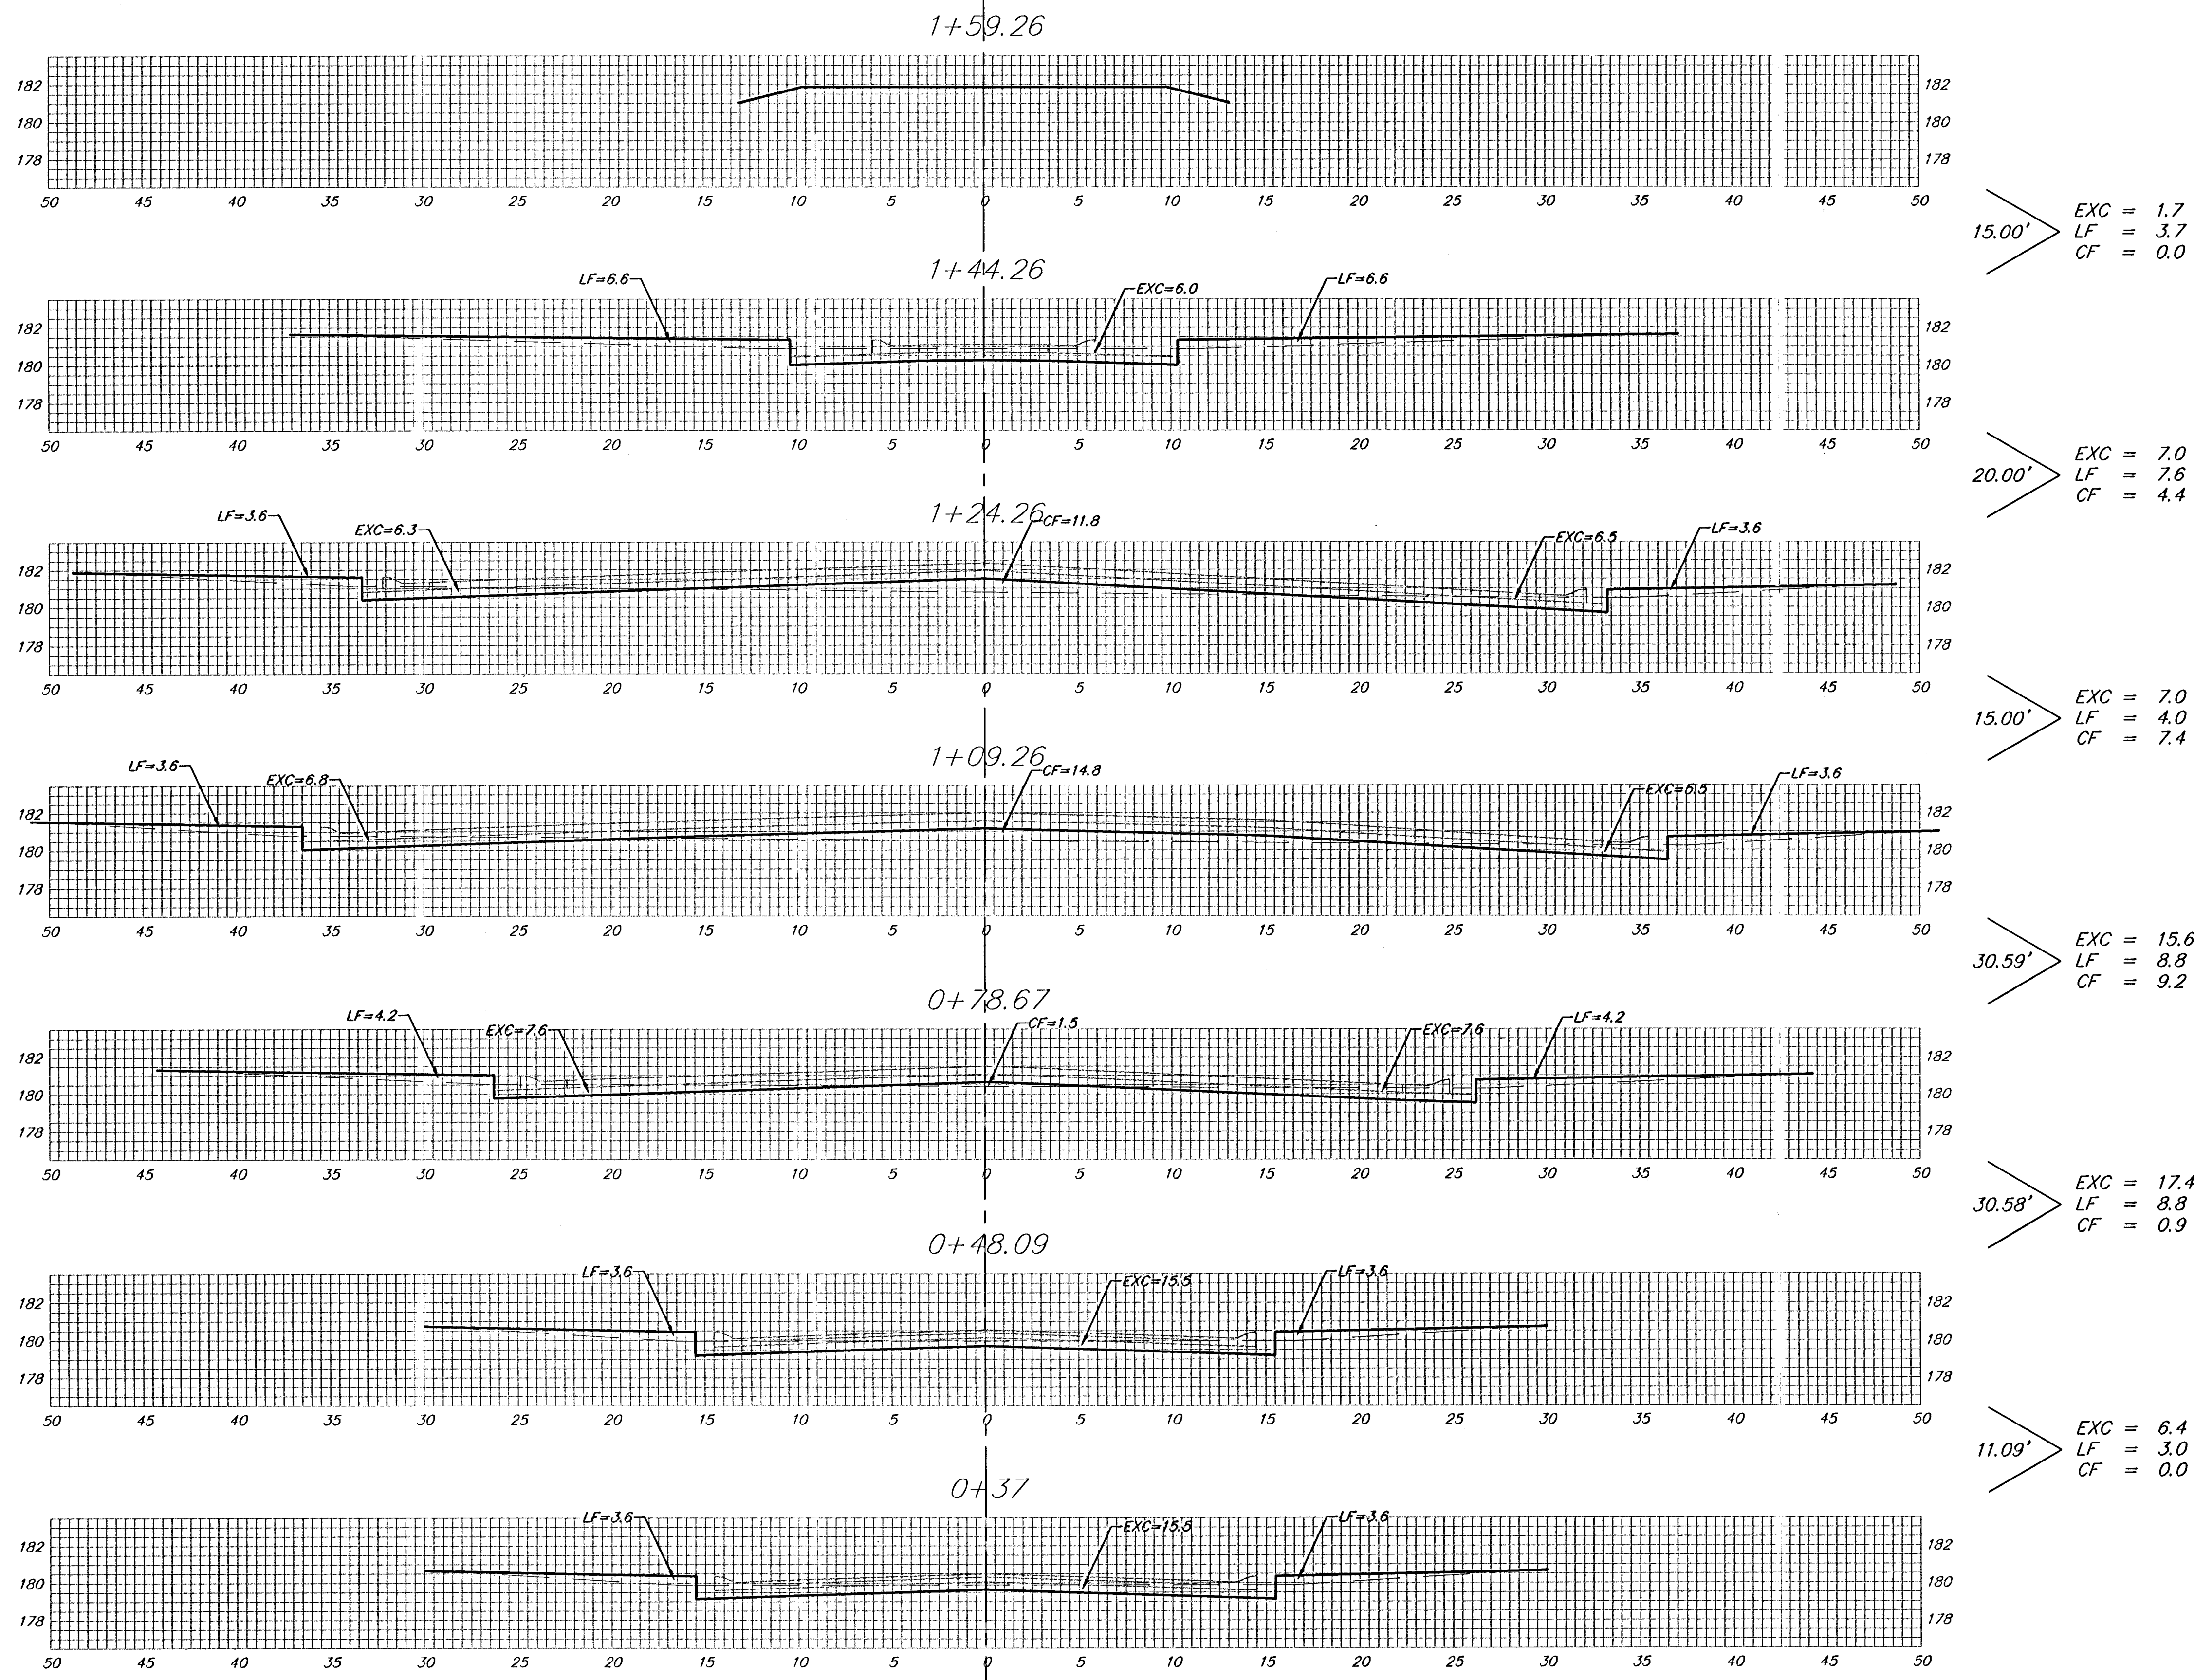

Sheet Totals:
 Excavation = 55.1 C.Y.
 Loose Fill = 35.9 C.Y.
 Compacted Fill = 21.9 C.Y.

AUBURN HILLS CT. (LOTS 10 13, BLOCK D)



Baughman Company, P.A. 315 Ella St. Wichita, KS 67211 P 316-262-7271 F 316-262-0149
 ENGINEERING | SURVEYING | PLANNING | LANDSCAPE ARCHITECTURE
 PROJECT NUMBER 472-83931 SHEET 24 OF 25
 Auburn15/Ph2A/XS6 04-11-E097