
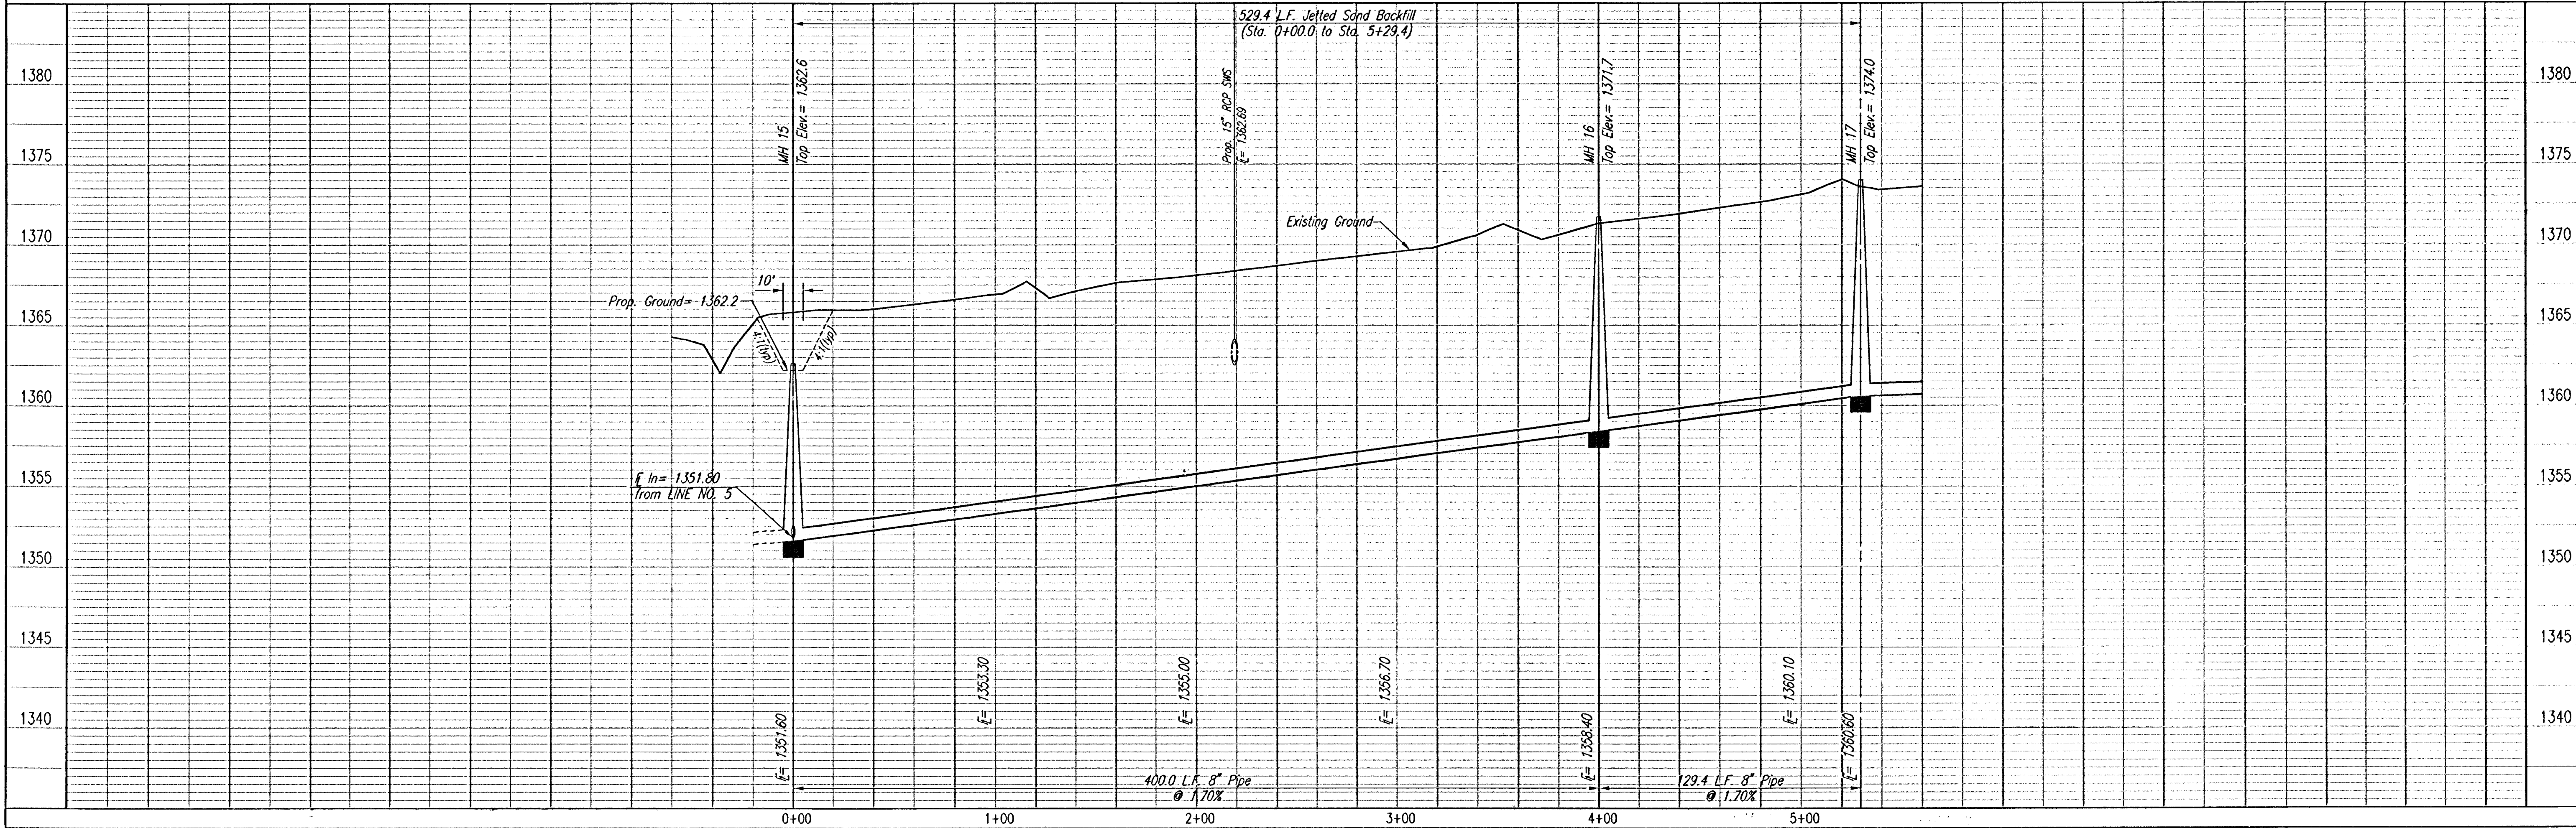


PROFILE		BY	DATE
	CHECKED		
	CHECKED		

138	
137	
137	
136	
136	
135	
135	
134	
134	

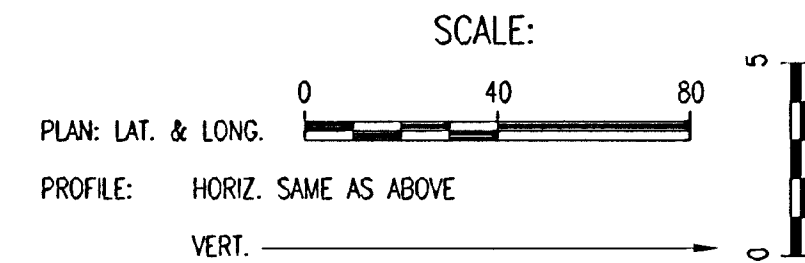

Professional Engineering Consultants, P.A.
 303 S. TOPEKA • WICHITA, KANSAS 67202
 316-262-2691 • FAX 316-262-3003

JAMES L. ARMOUR, P.E. - ACTING CITY ENGINEER
CITY OF WICHITA PROJECT NO. 468-83984