



PLAN	CHECKED	BY	DATE
	CHECKED		

PROFILE	CHECKED	BY	DATE
	CHECKED		

Saved: 06-08-2007 2:36:46 PM by JAW  
 Plot Scale: 1/40 06-11-2007 3:11:43 PM by BEJ  
 J:\SENTOU\2007\07150\2007-06-11 to City\Sanitary Sewer\DWG\09-Line03

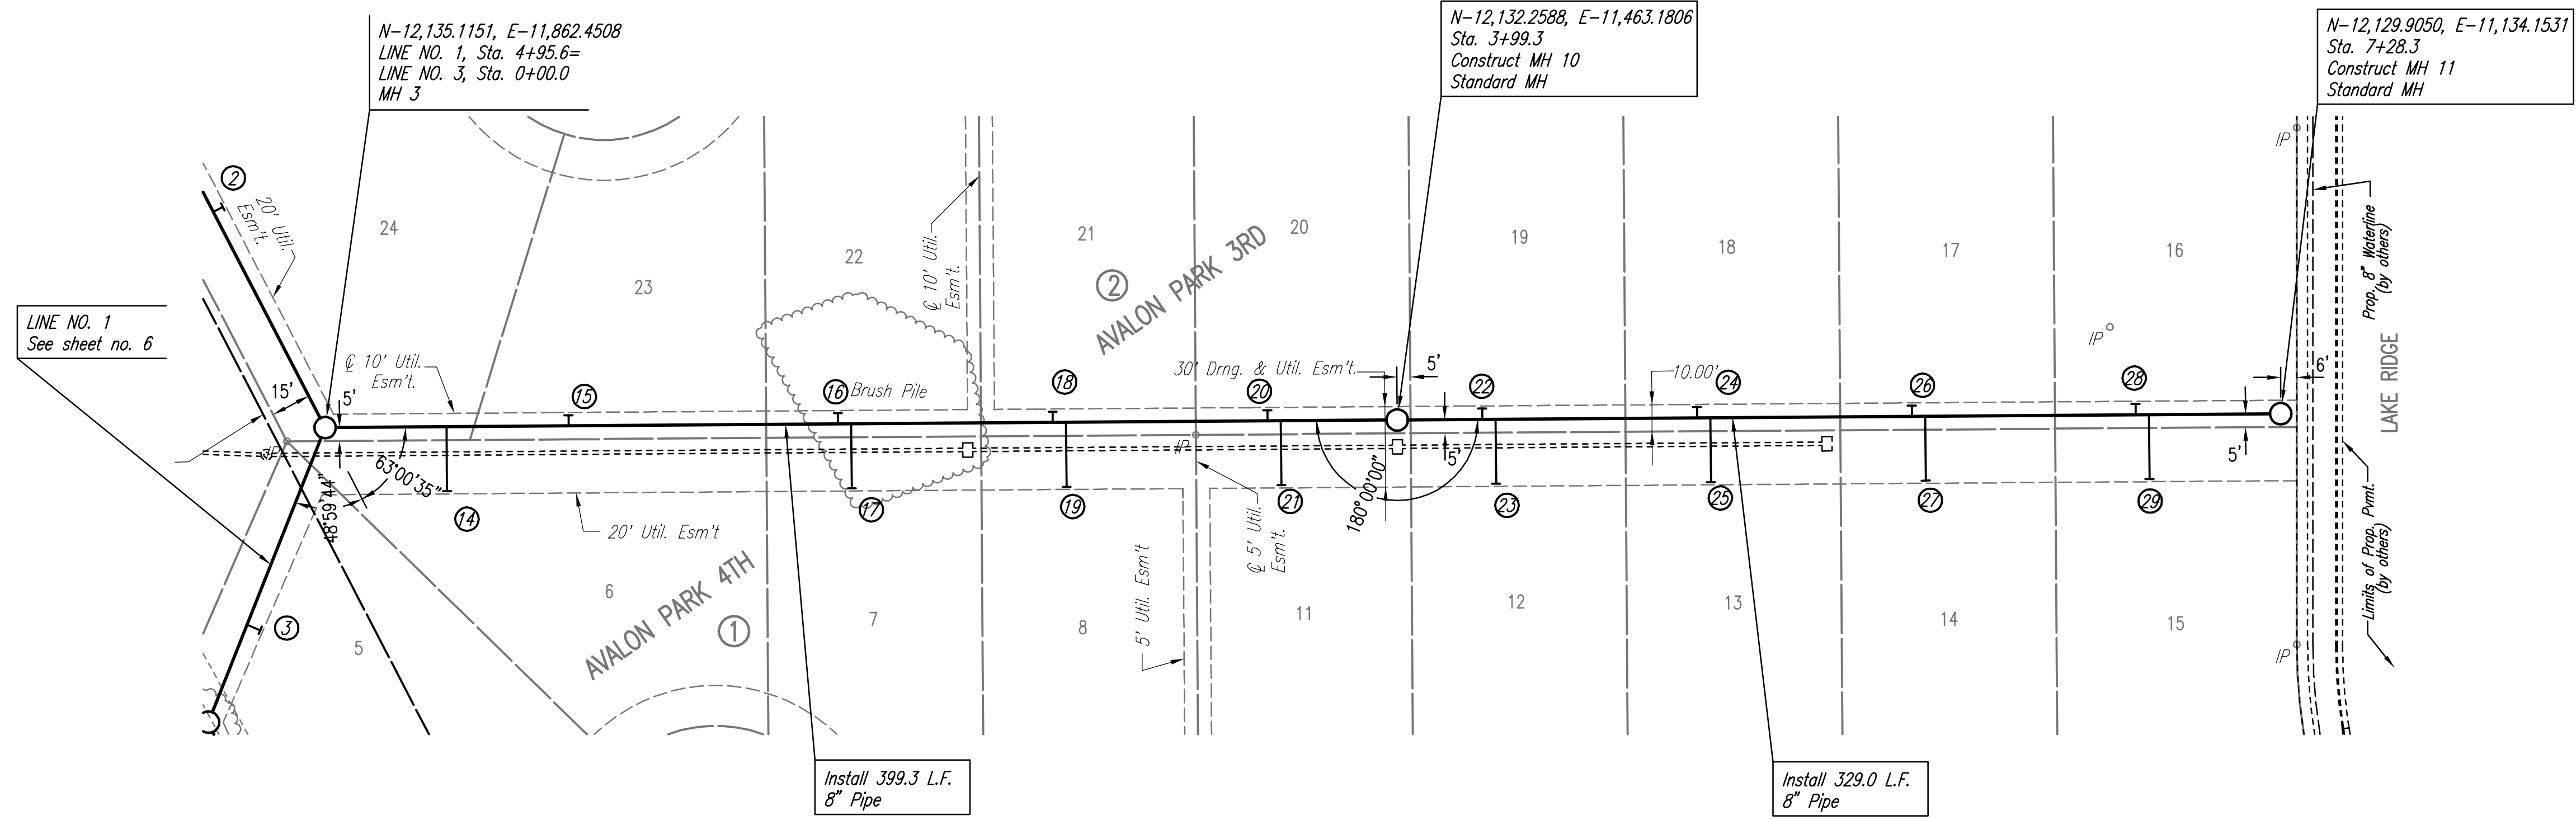

SANITARY SEWER LINE NO. 3

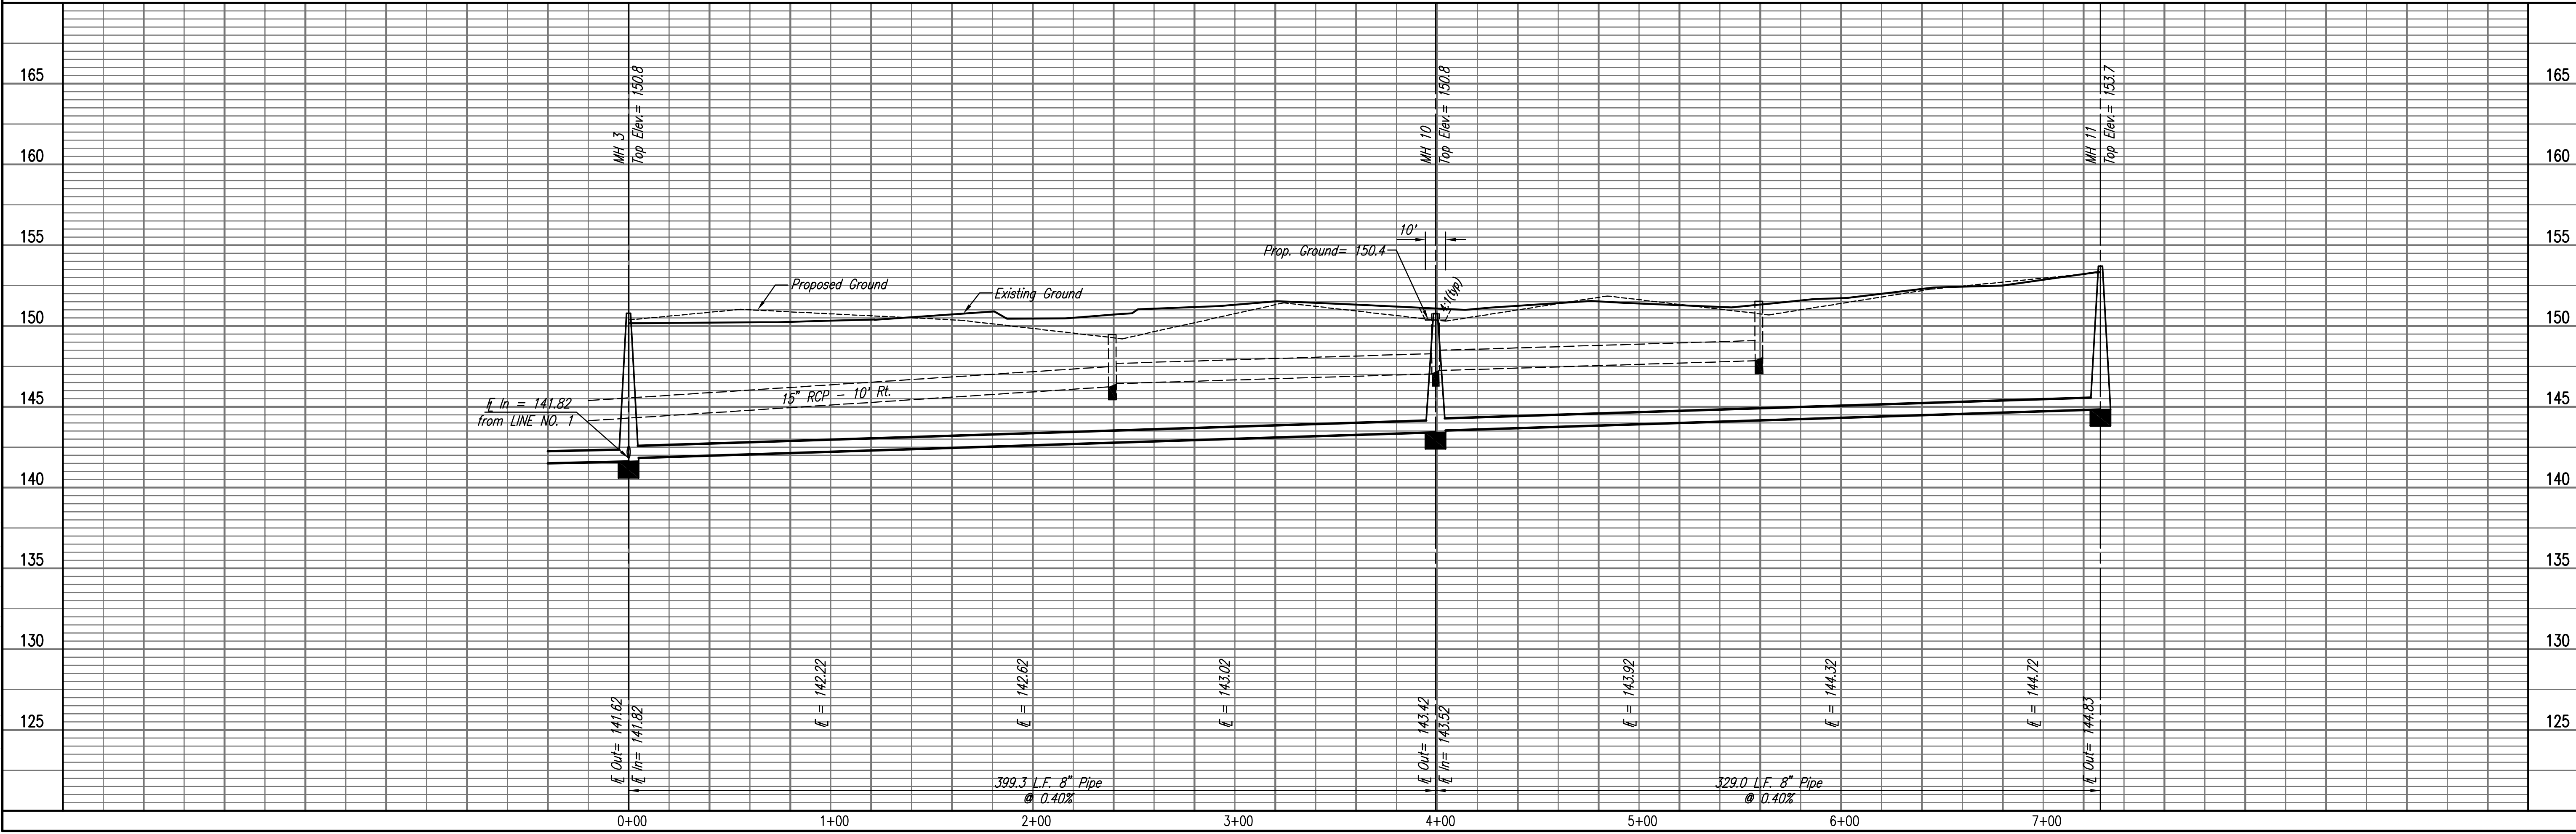

LATERAL 26, MAIN 19  
 OF THE SOUTHWEST INTERCEPTOR SEWER  
 SANITARY SEWER LINE NO. 3

Professional Engineering Consultants, P.A.  
 803 S. TOPICKA AVENUE, WICHITA, KANSAS 67202  
 316-262-2691 • FAX 316-262-3003

Designed By: MDK  
 Drawn By: JAN  
 Job No.: 35-07150-1-042  
 Date: APRIL 2007

JAMES L. ARMOUR, P.E. - CITY ENGINEER  
 CITY OF WICHITA PROJECT NO. 468-84216