



DSNR: JPS OPER: SVB SCALE: 1"=20'  
 I:/2006/06471/PLAN/06471-Plan 129.DGN 04-23-2007 16:00:00 LAST REV: 5-31-2007 BY: svb

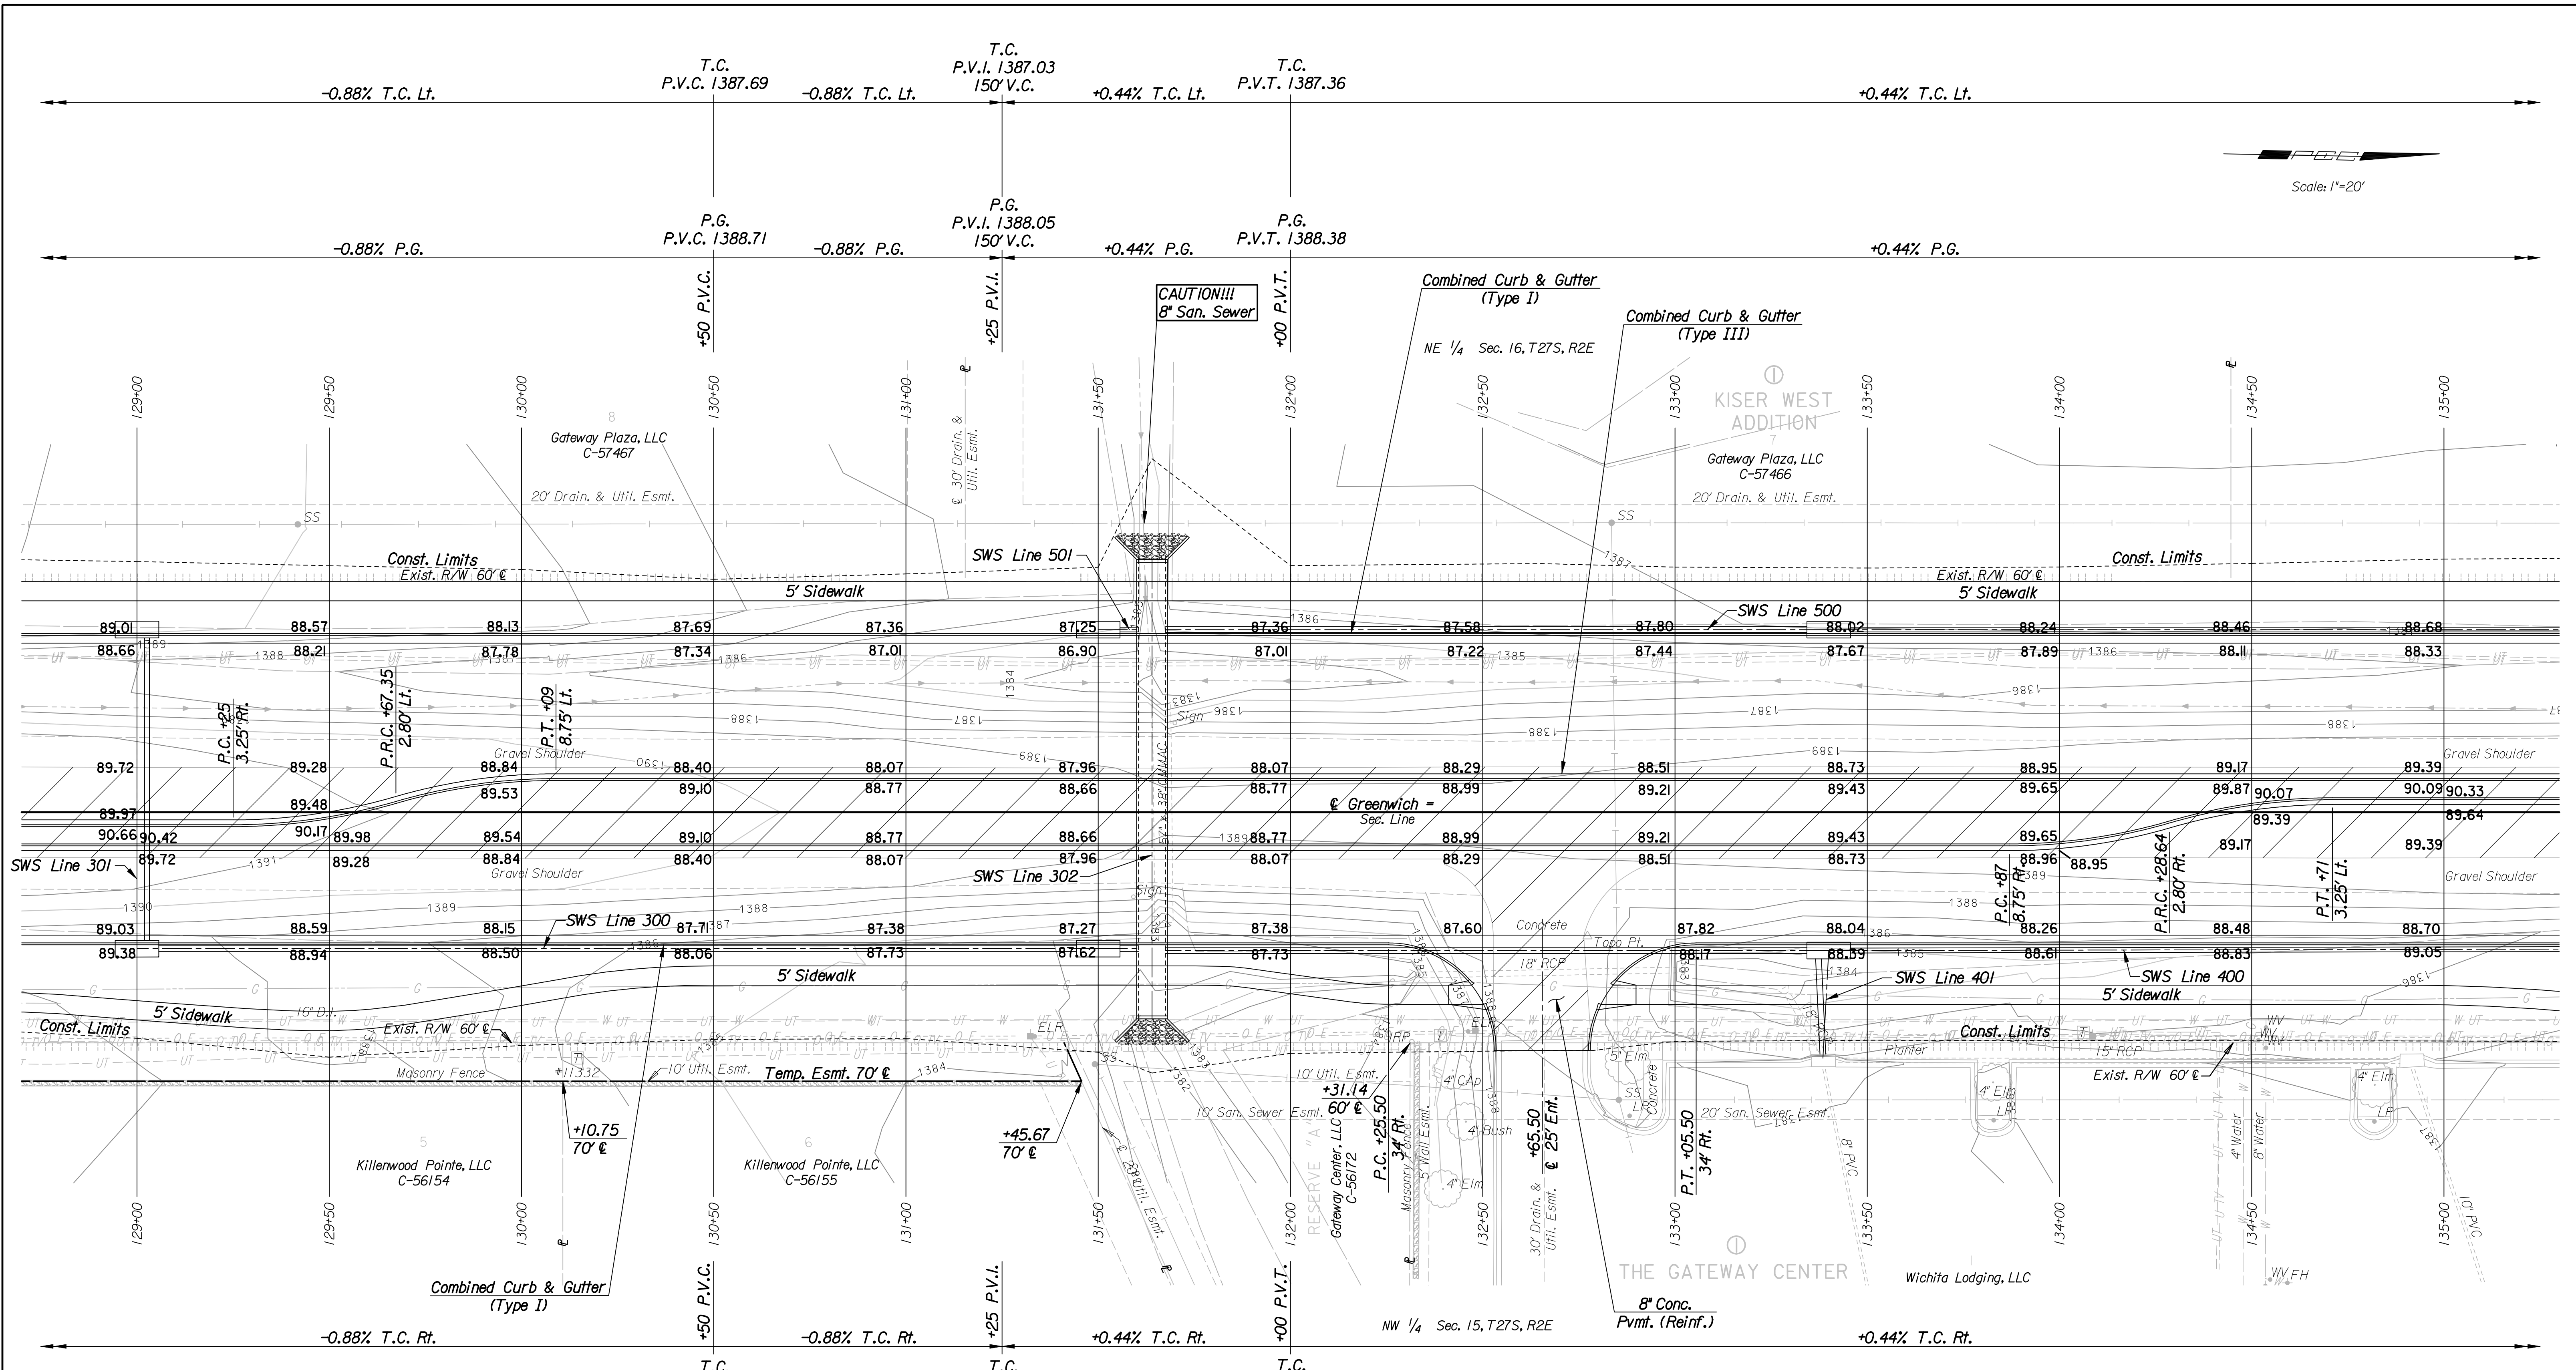

REMOVAL OF EXISTING STRUCTURES *		
STATION	SIDE	ITEM
131+60	Rt.	Sign
131+67	Cln.	57' x 38' CMMAC
131+70	Lt.	Sign
132+65	Rt.	18" RCP with End Sects.
133+35	Rt.	18" RCP with End Sect.

\* For Information Only

- UTILITIES**
- Cable TV      Cox Communications
  - Gas            Kansas Gas Service
  - Power         Westar Energy
  - Sanitary Sewer      Wichita Water & Sewer Dept.
  - Telephone      AT&T
  - Water          Wichita Water & Sewer Dept.

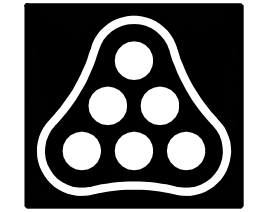

No.	Revision	By	Date
GREENWICH ROAD <b>PLAN</b> <b>STA. 129+00 TO STA. 135+00</b> JAMES L. ARMOUR, P.E. - CITY ENGINEER CITY OF WICHITA PROJECT NO. 472-84435			
<b>Professional Engineering Consultants, P.A.</b> 303 S. TOPEKA • WICHITA, KANSAS 67202 316-262-2691 • FAX 316-262-3003			
Designed by	JPS	Job No.	06471
Drawn by	SVB	Date	June, 2007
			Sht. 9 of 97