
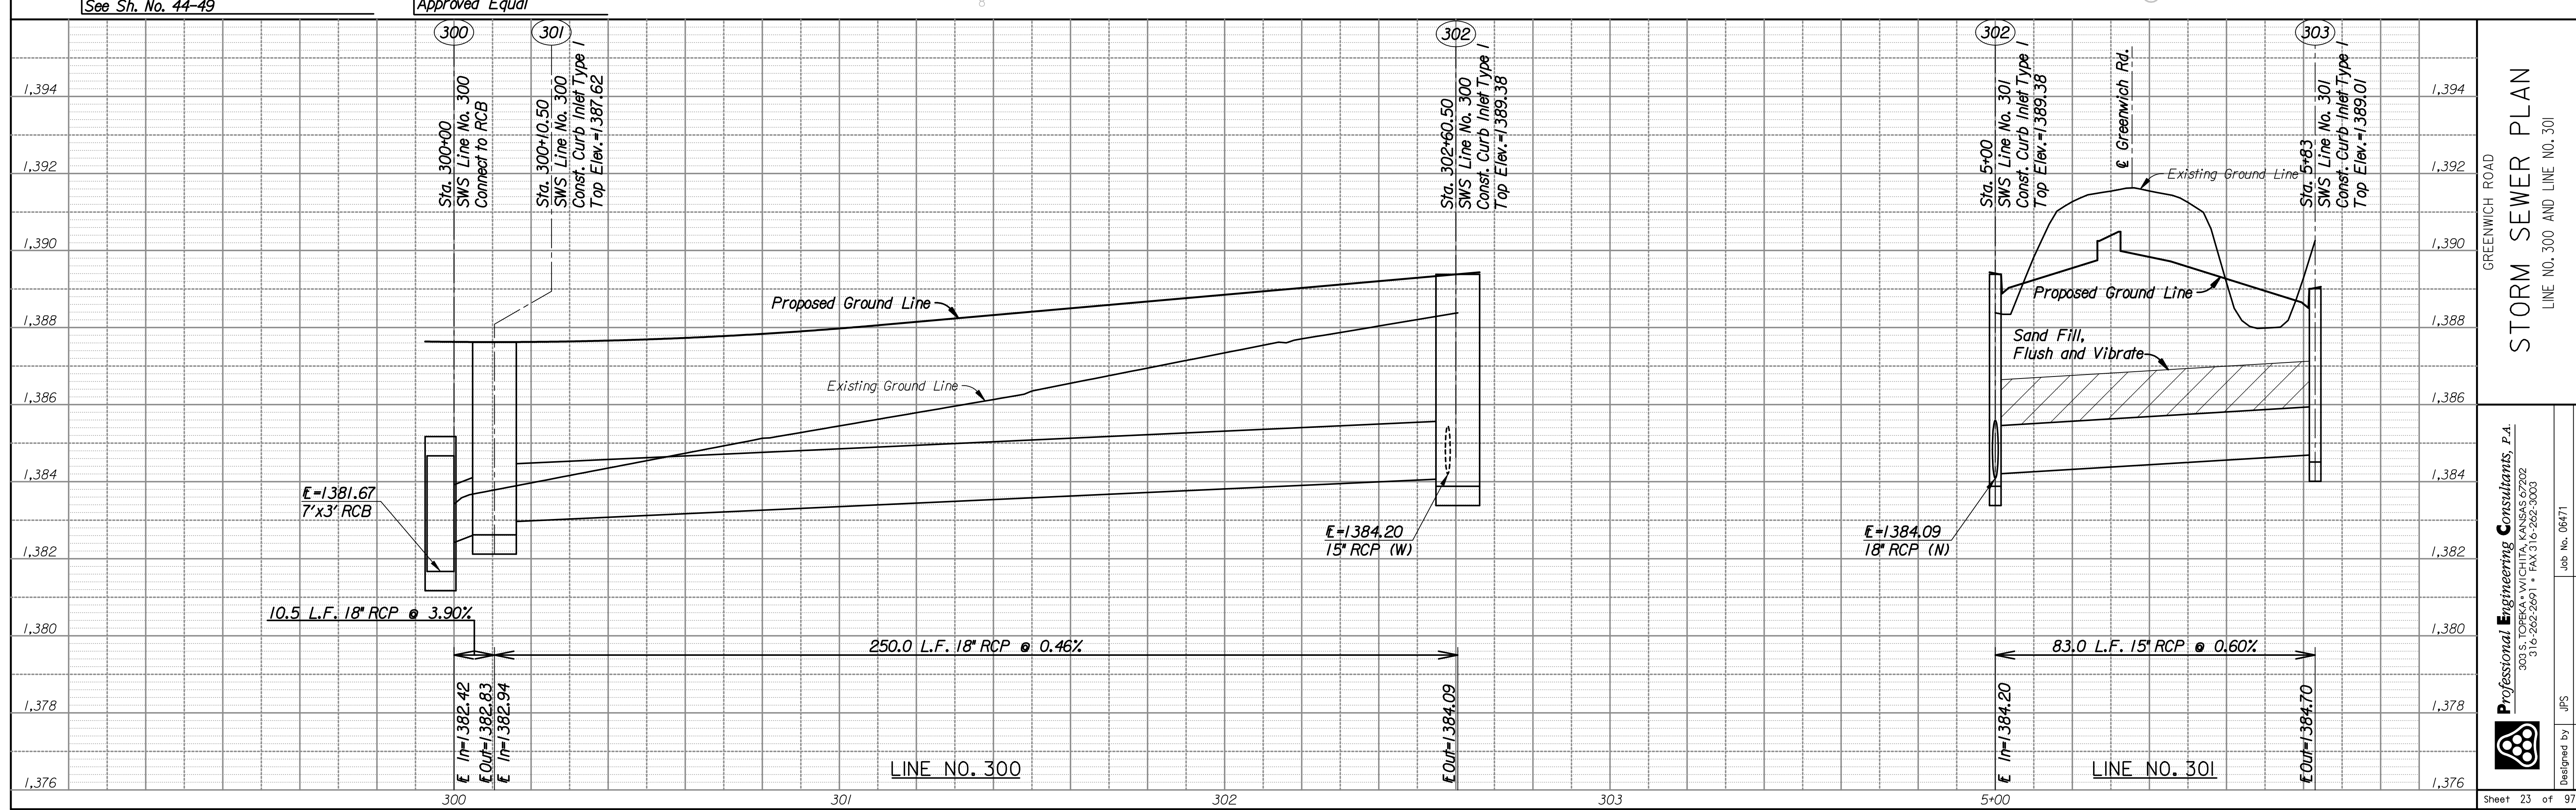


DSNR: JPS OPER: DRP SCALE: 1"=20'  
 I:\2006\06471\SWS PLAN PROFILE\06471-SWS300.DGN LAST REV: 6-1-2007 BY: svb

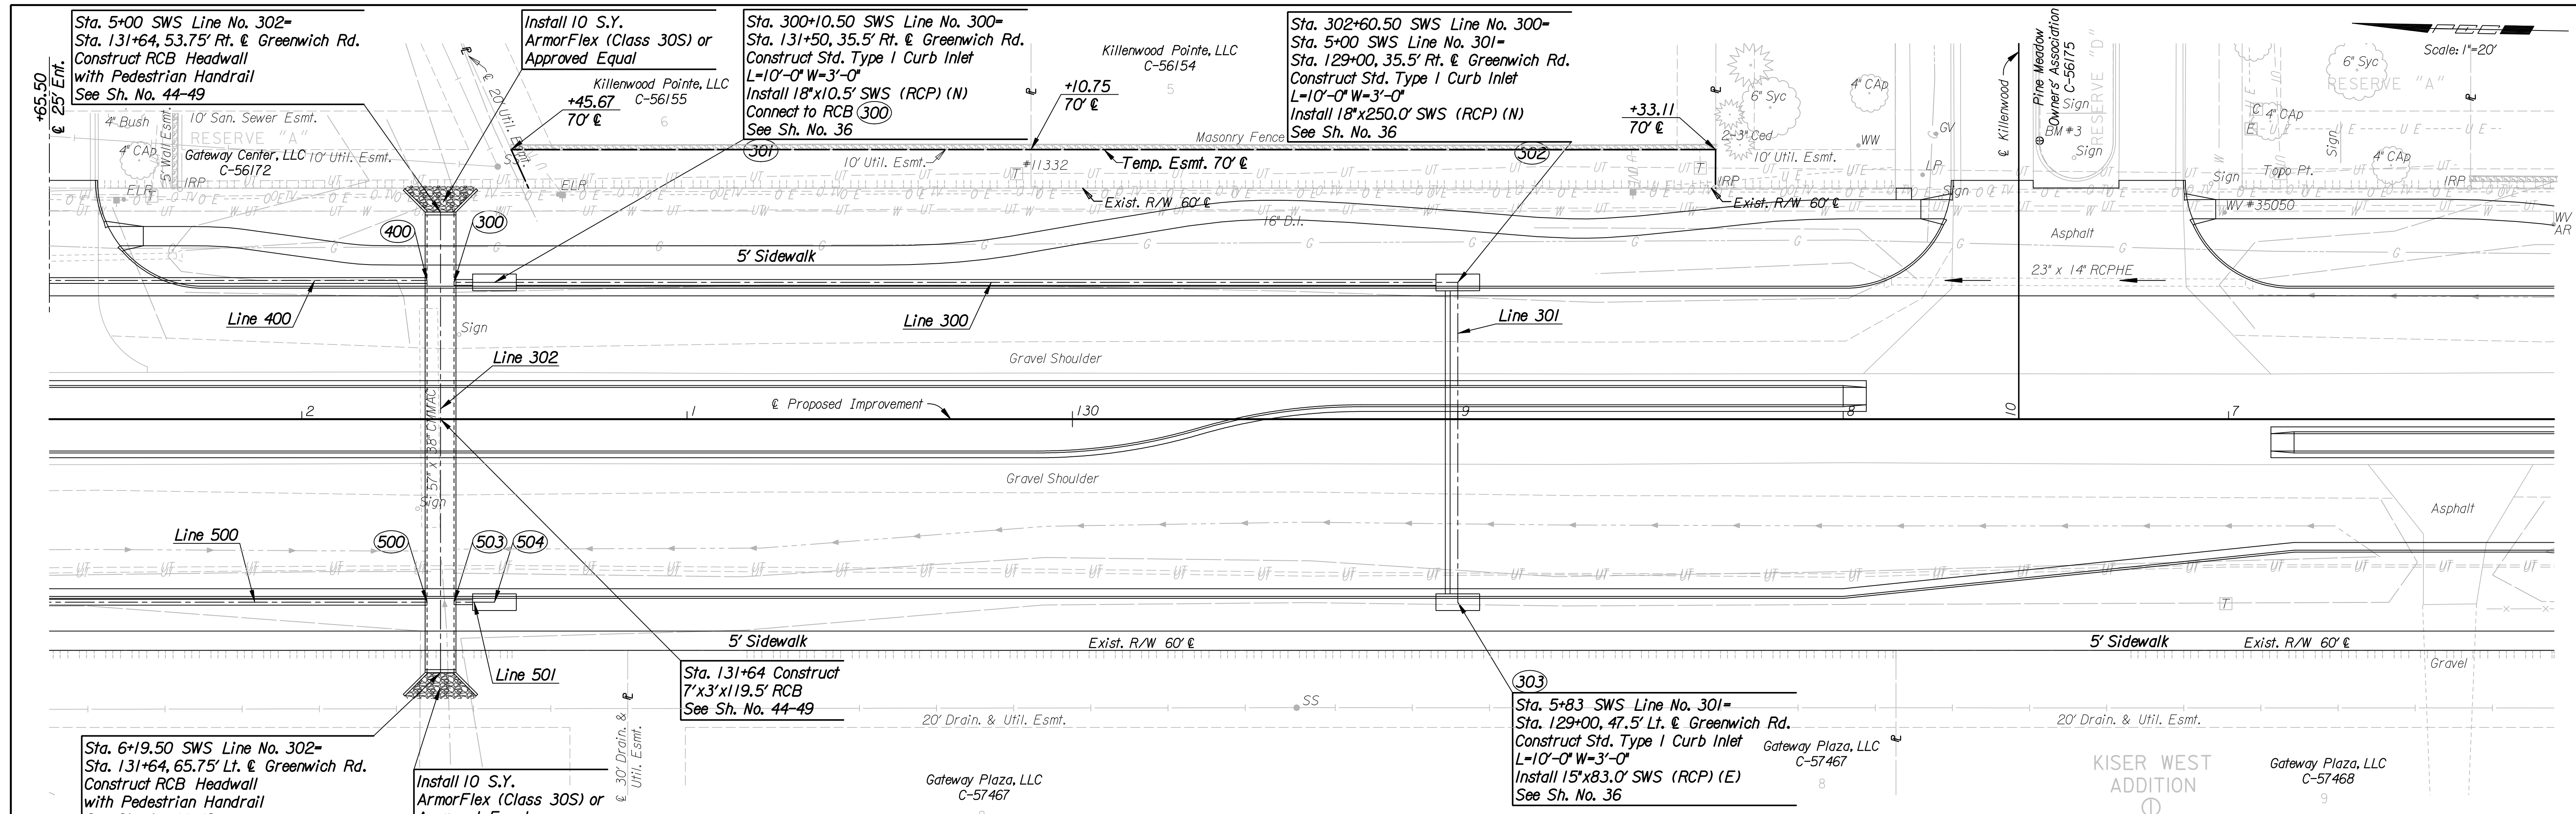

**STORM SEWER PLAN**  
 LINE NO. 300 AND LINE NO. 301  
 GREENWICH ROAD  
 Professional Engineering Consultants, P.A.  
 303 S. TOPEKA AVENUE, KANSAS CITY, MO 64108  
 316.262.2291 • FAX 316.262.3600  
 Job No. 06471 Date June, 2007  
 Designed by JPS  
 Drawn by DRP  
 Sheet 23 of 97