
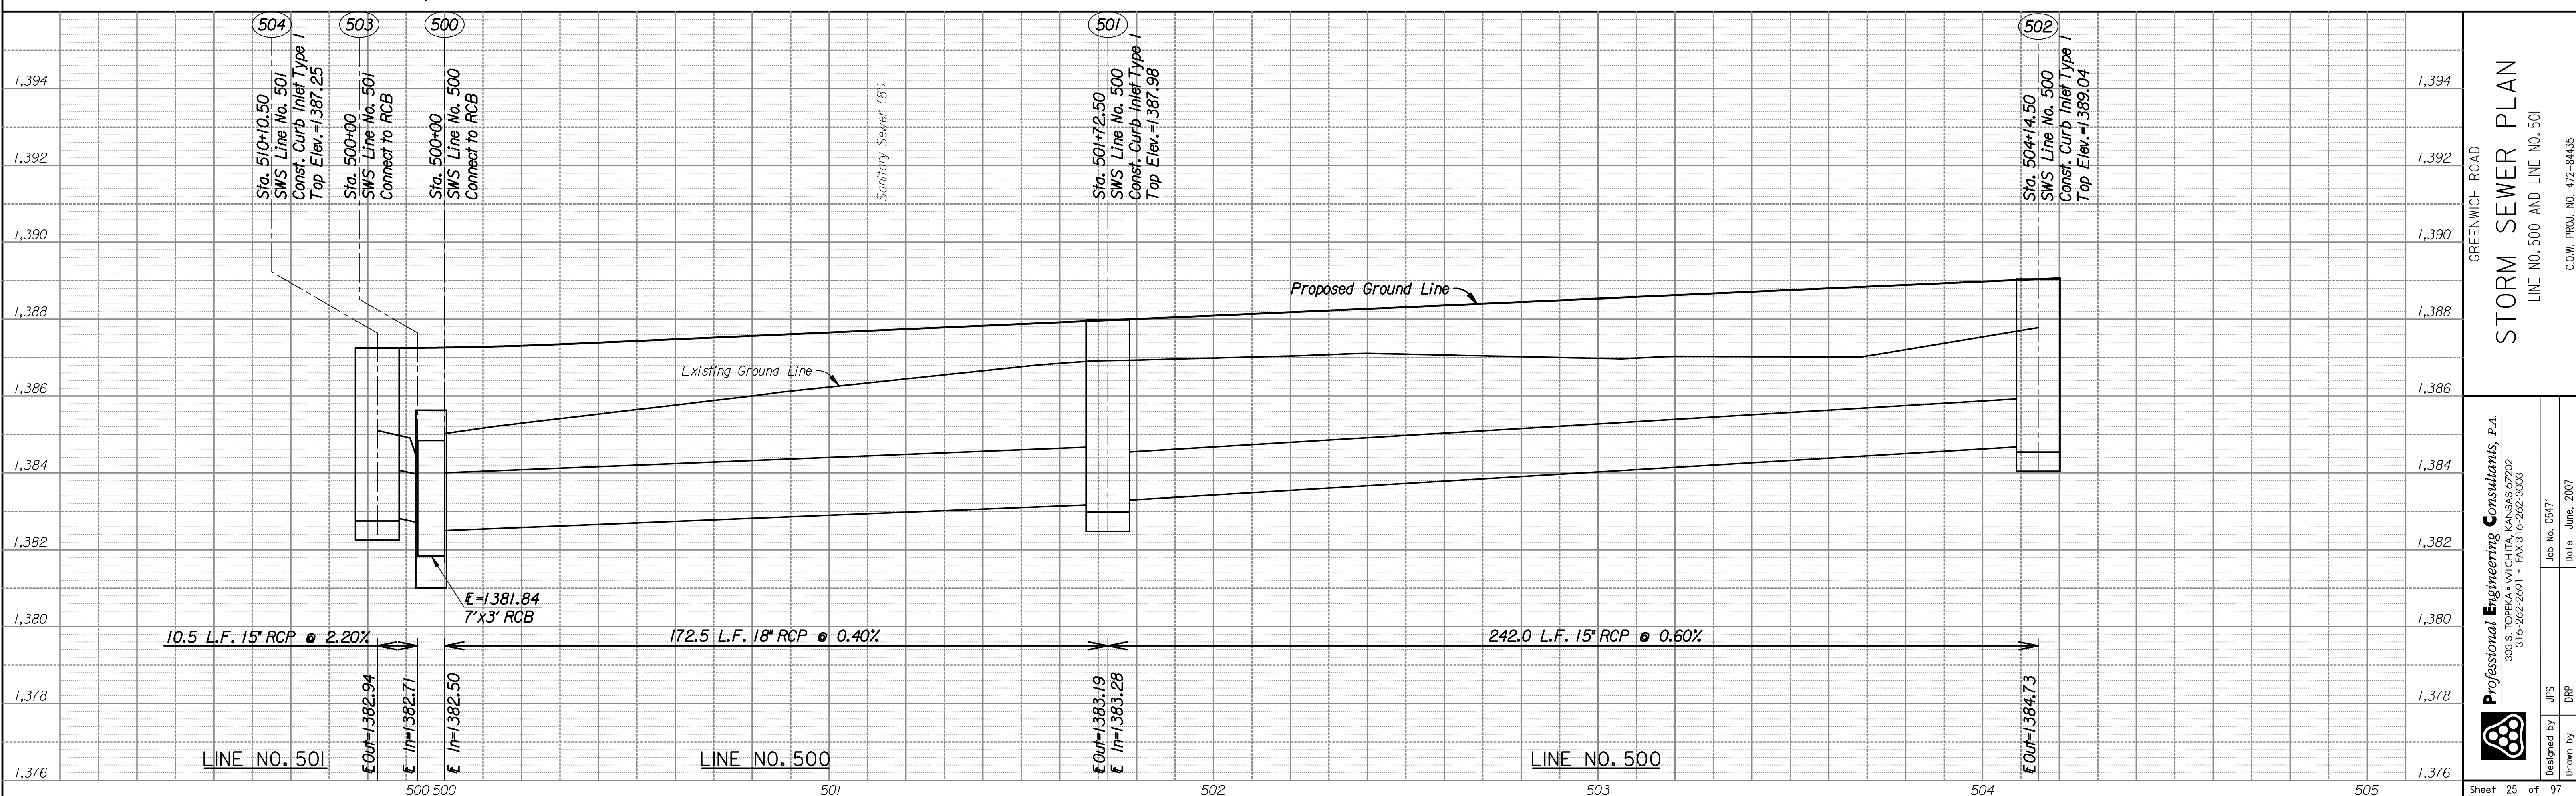


DSNR: JPS OPER: DRP SCALE: 1"=20'  
 I:/2006/06471/SWS PLAN PROFILE/06471-SWS PLAN PROFILE-SWS500.DGN LAST REV: 5-31-2007 BY: svb

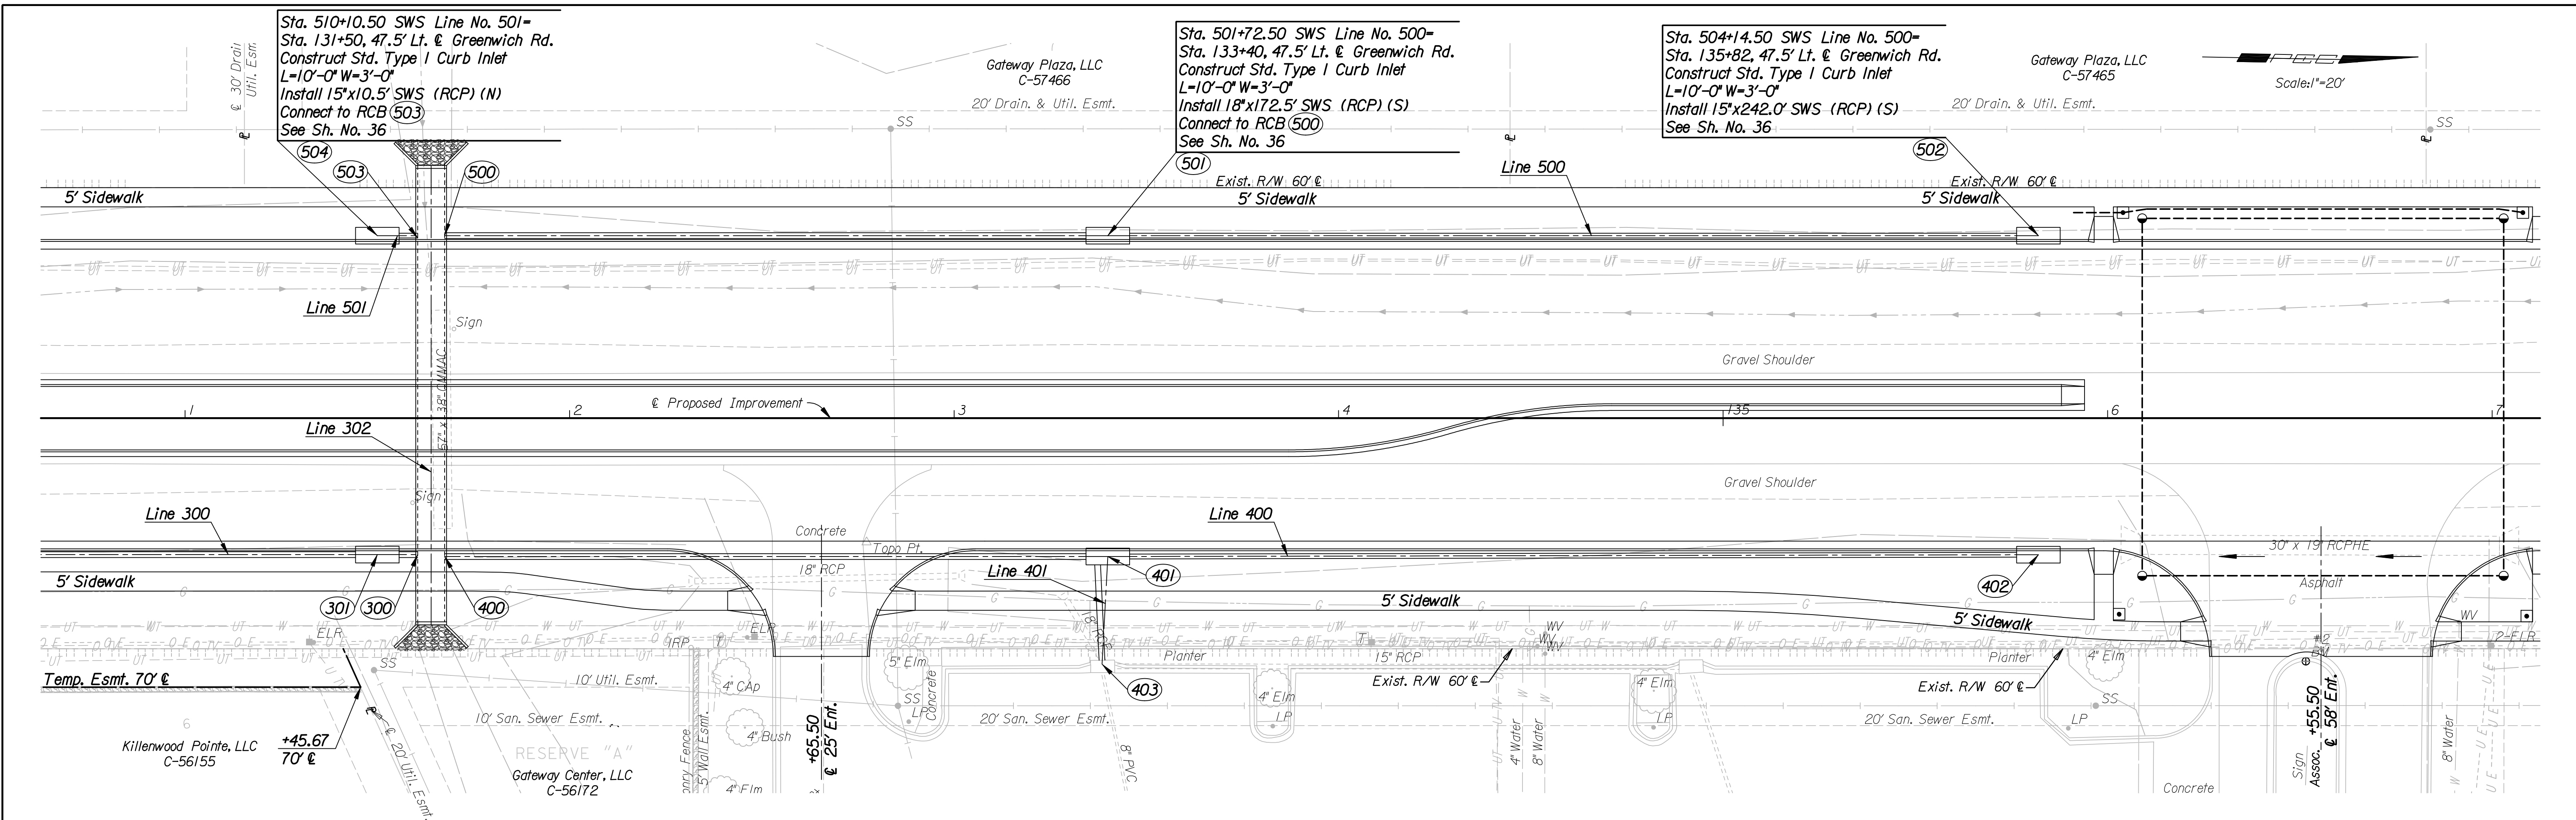

**STORM SEWER PLAN**  
 LINE NO. 500 AND LINE NO. 501

Professional Engineering Consultants, P.A.  
 300 S. TOPEKA AVENUE, KANSAS CITY, MO 64108  
 316.262.2291 • FAX 316.262.5000

Job No. 06471 Date June, 2007  
 Designed by JPS  
 Drawn by DRP

Sheet 25 of 97