
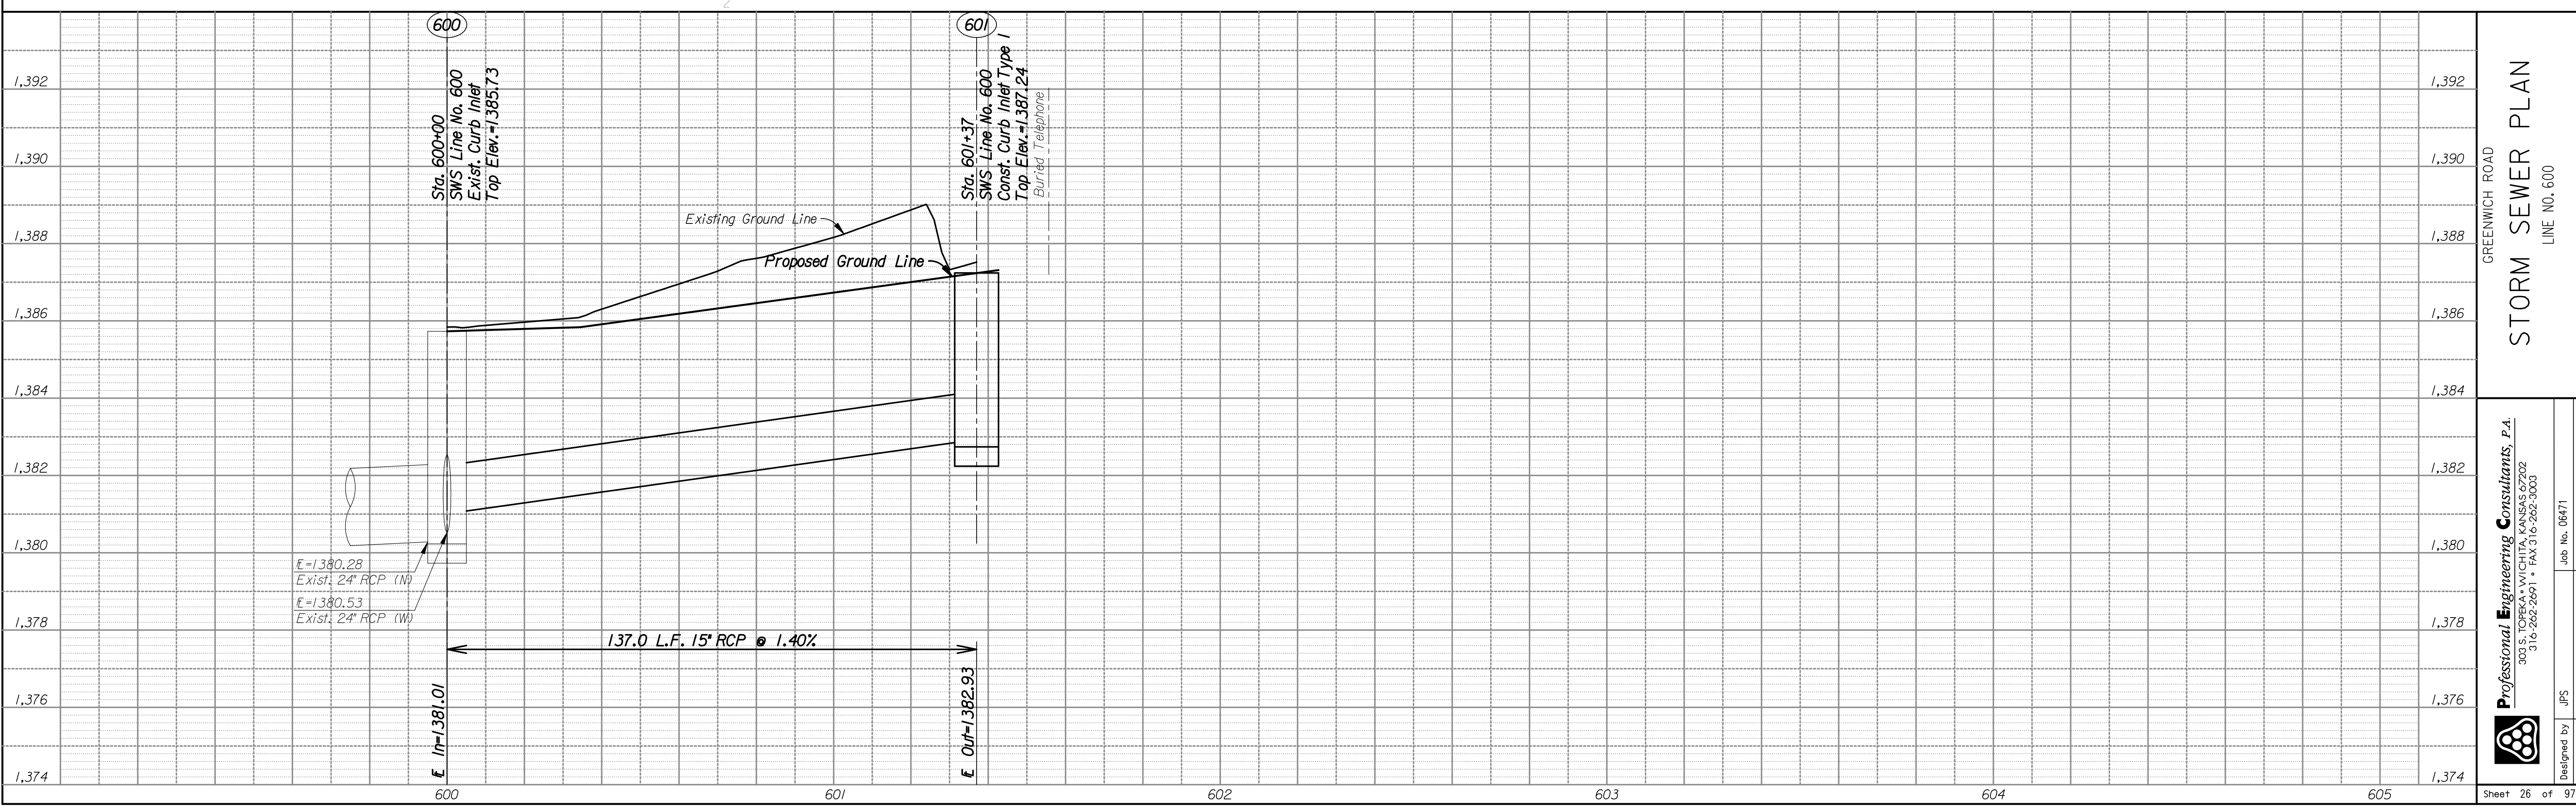


DSNR: JPS OPER: DRP SCALE: 1"=20'
 I:/2006/06471/SWS PLAN PROFILE/06471-SWS PLAN PROFILE-SWS600.DGN LAST REV: 6-1-2007 BY: svb

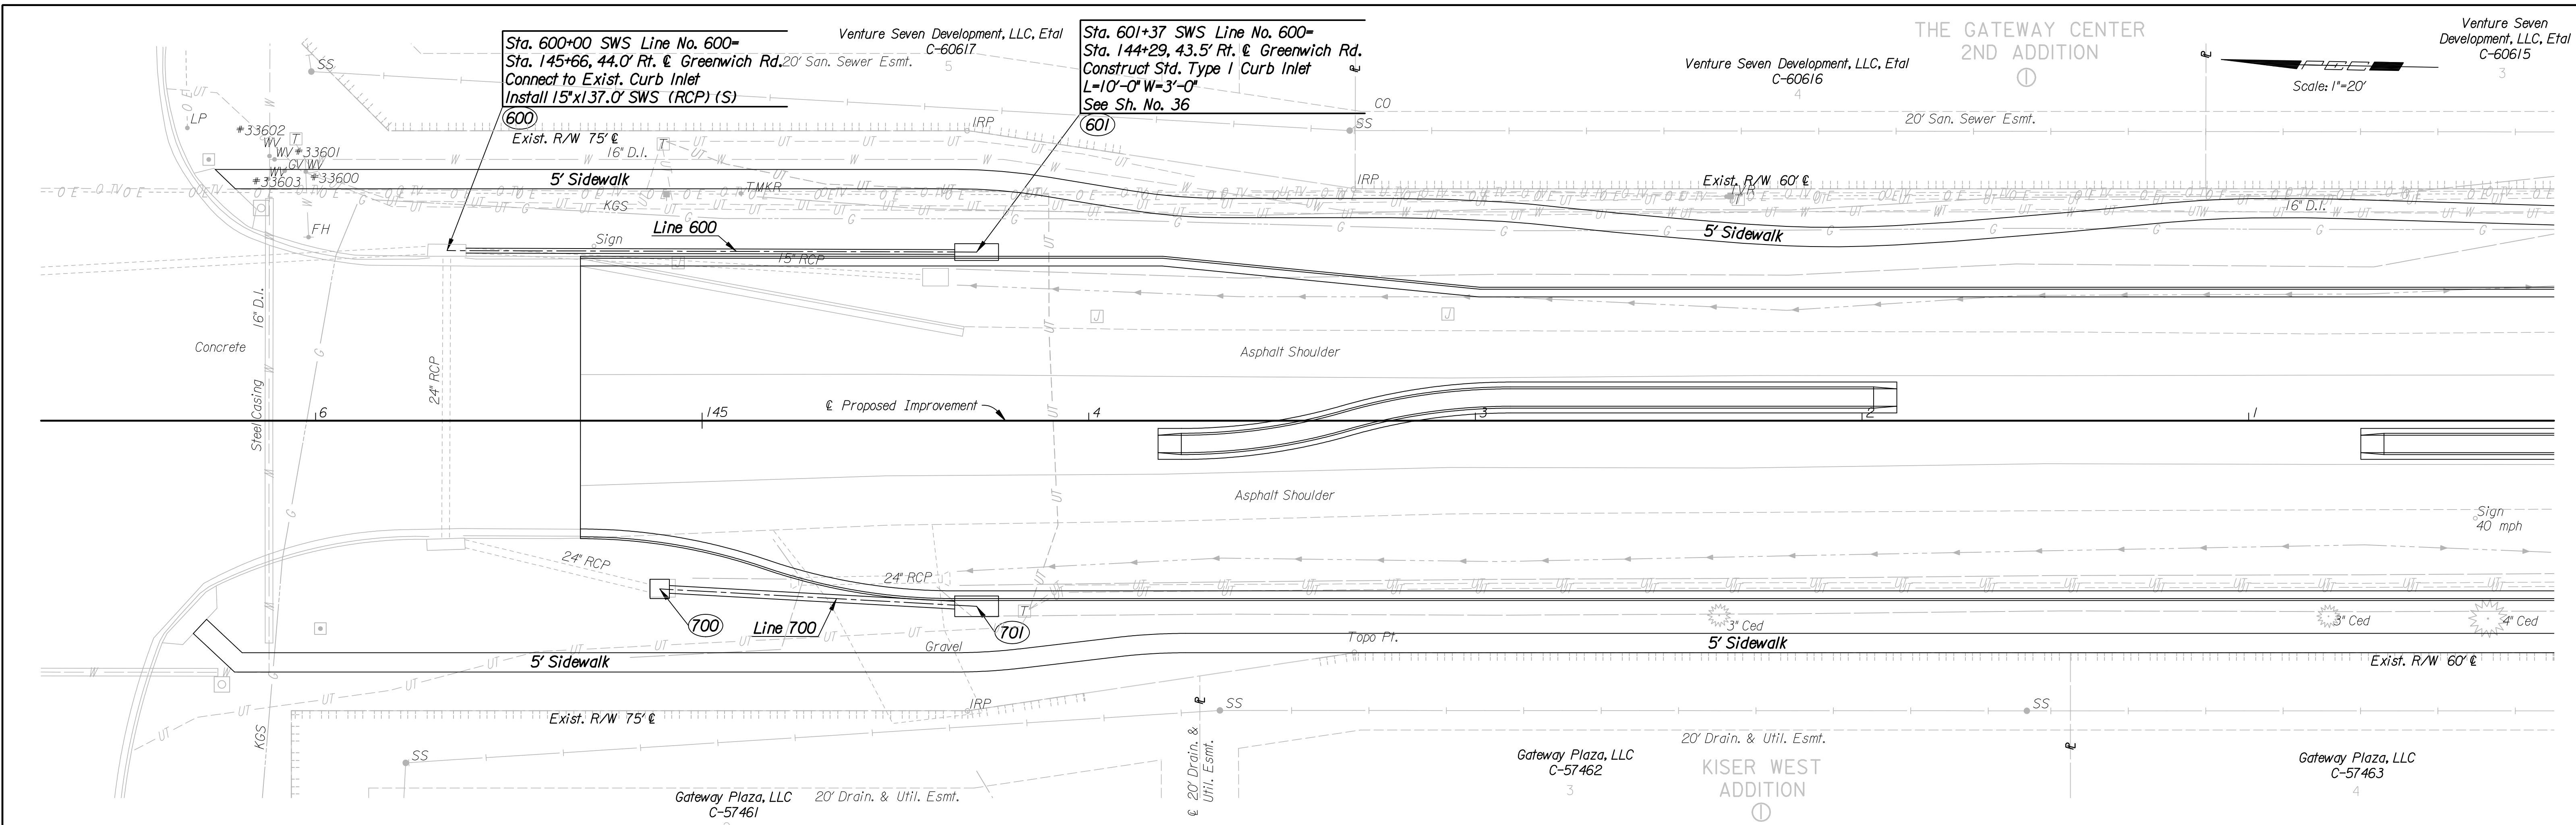

THE GATEWAY CENTER
 2ND ADDITION
 Venture Seven Development, LLC, Etal
 C-60615
 Scale: 1"=20'

STORM SEWER PLAN
 LINE NO. 600

Professional Engineering Consultants, P.A.
 300 S. TOPICKA AVENUE, KANSAS CITY, MO 64108
 316.262.2291 • FAX 316.262.6600
 Job No. 06471 Date June, 2007
 Designed by JPS
 Drawn by DRP
 Sheet 26 of 97