
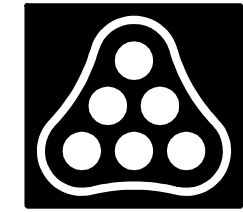


DSNR: RMH OPER: DRP SCALE: 1"=20'
 I:/2006/06471/LANDSCAPE/06471-LANDSCAPE-99.DGN LAST REV: 6-1-2007 BY: svb

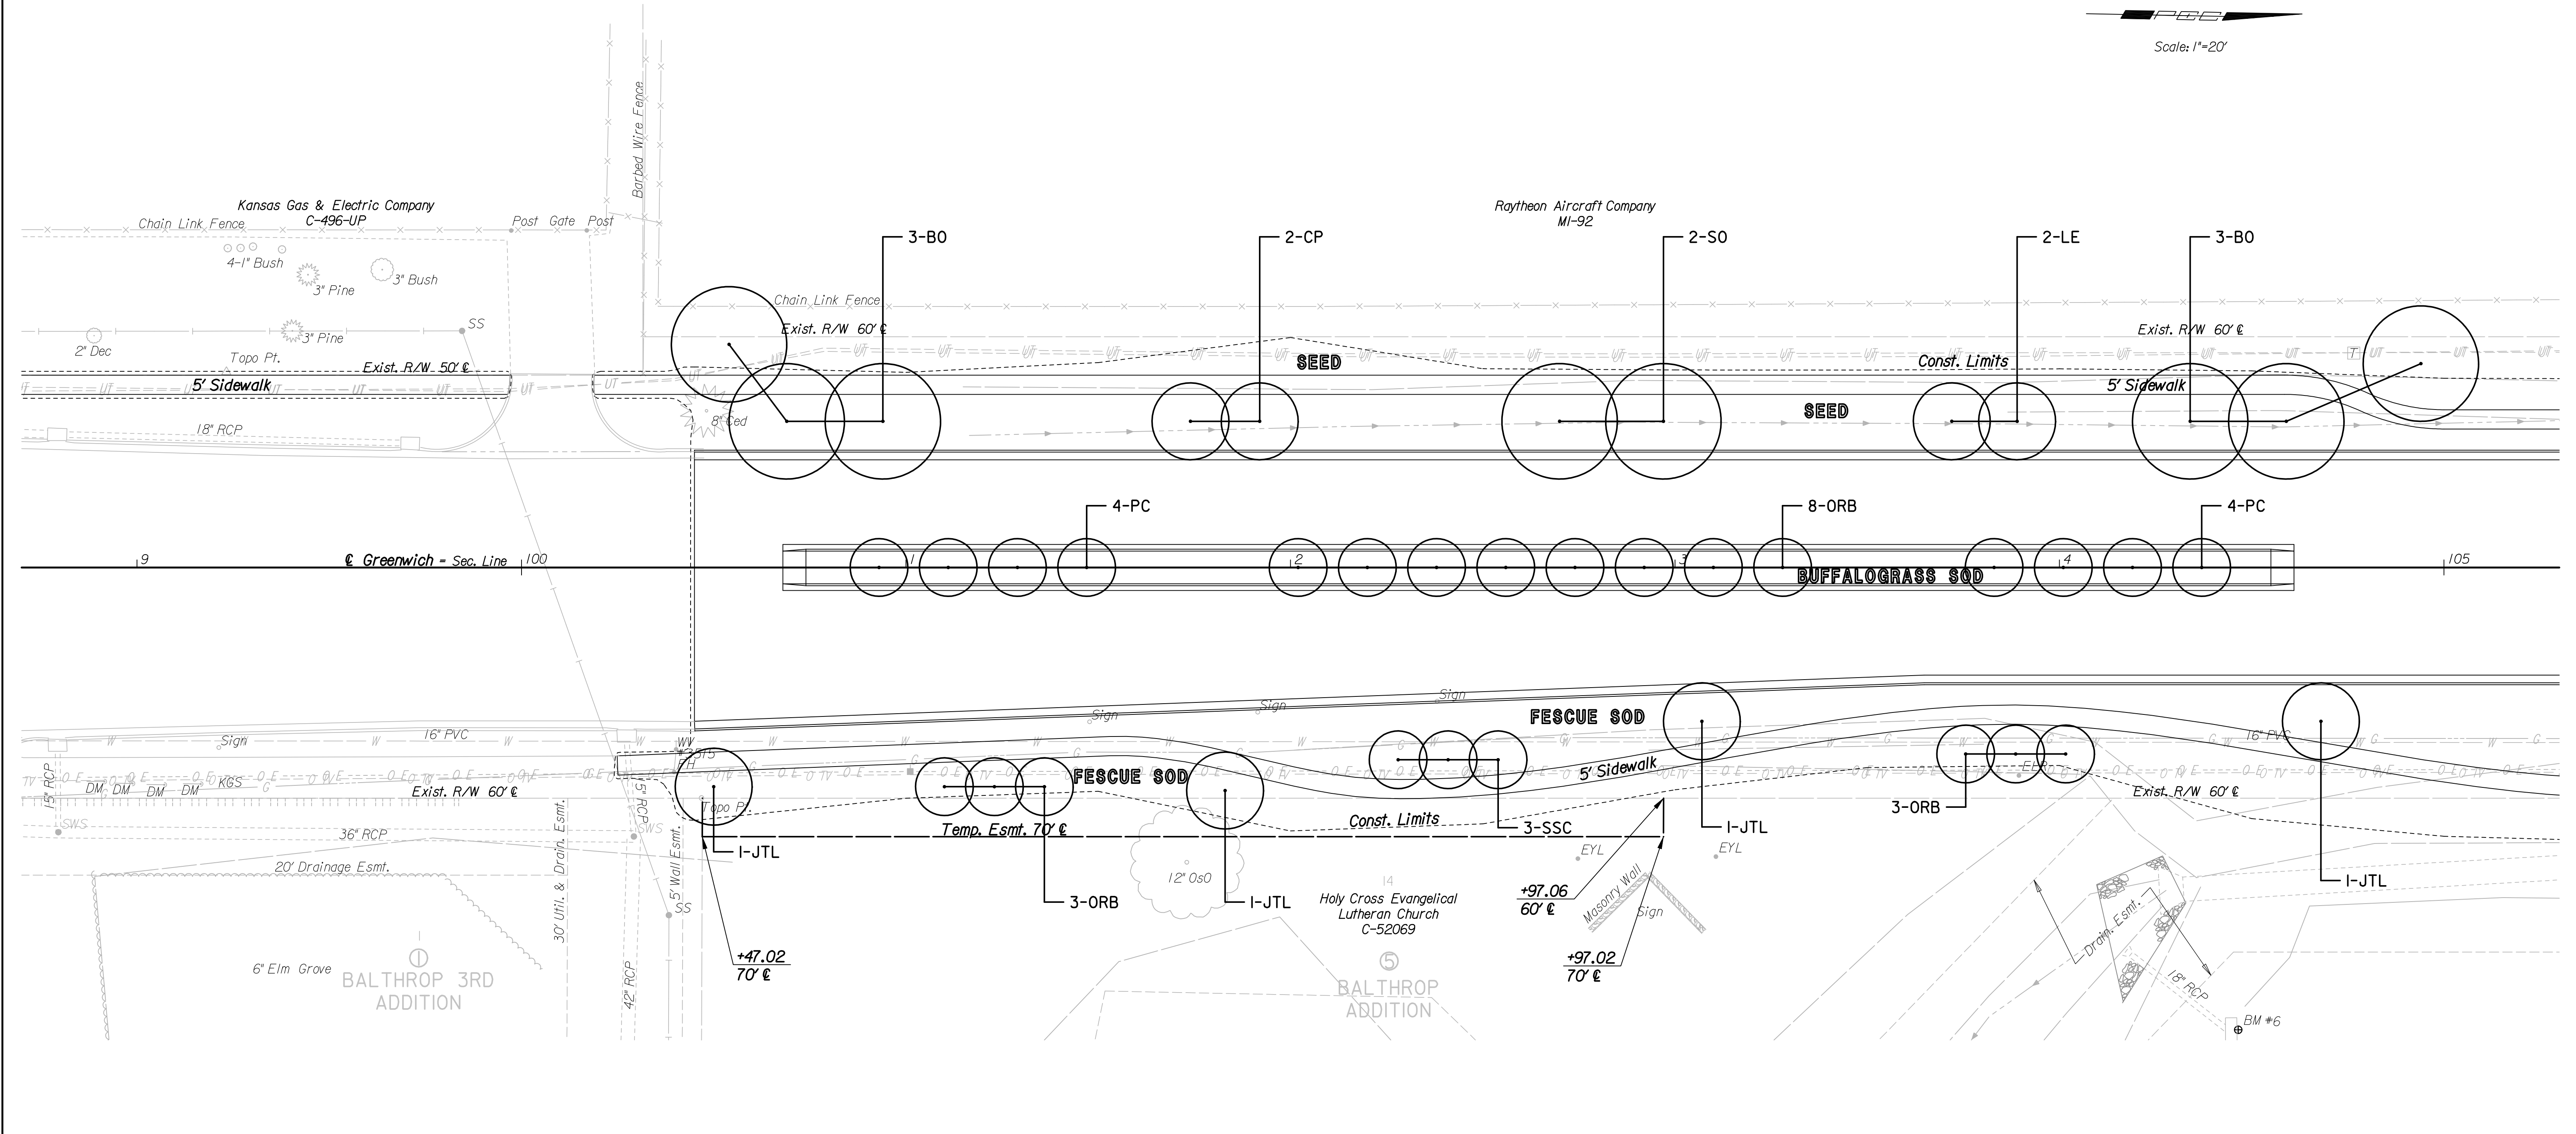

No.	Revision	By	Date
GREENWICH ROAD			
LANDSCAPE PLAN			
STA. 99+00 TO STA. 105+00			
JAMES L. ARMOUR, P.E.—CITY ENGINEER CITY OF WICHITA PROJECT NO. 472-84435			
Professional Engineering Consultants, P.A.			
303 S. TOPEKA • WICHITA, KANSAS 67202 316-262-2691 • FAX 316-262-3003			
Designed by	RMH	Job No.	06471
Drawn by	DRP	Date	June, 2007
			Sht. 59 of 97