


Scale: 1"=20'

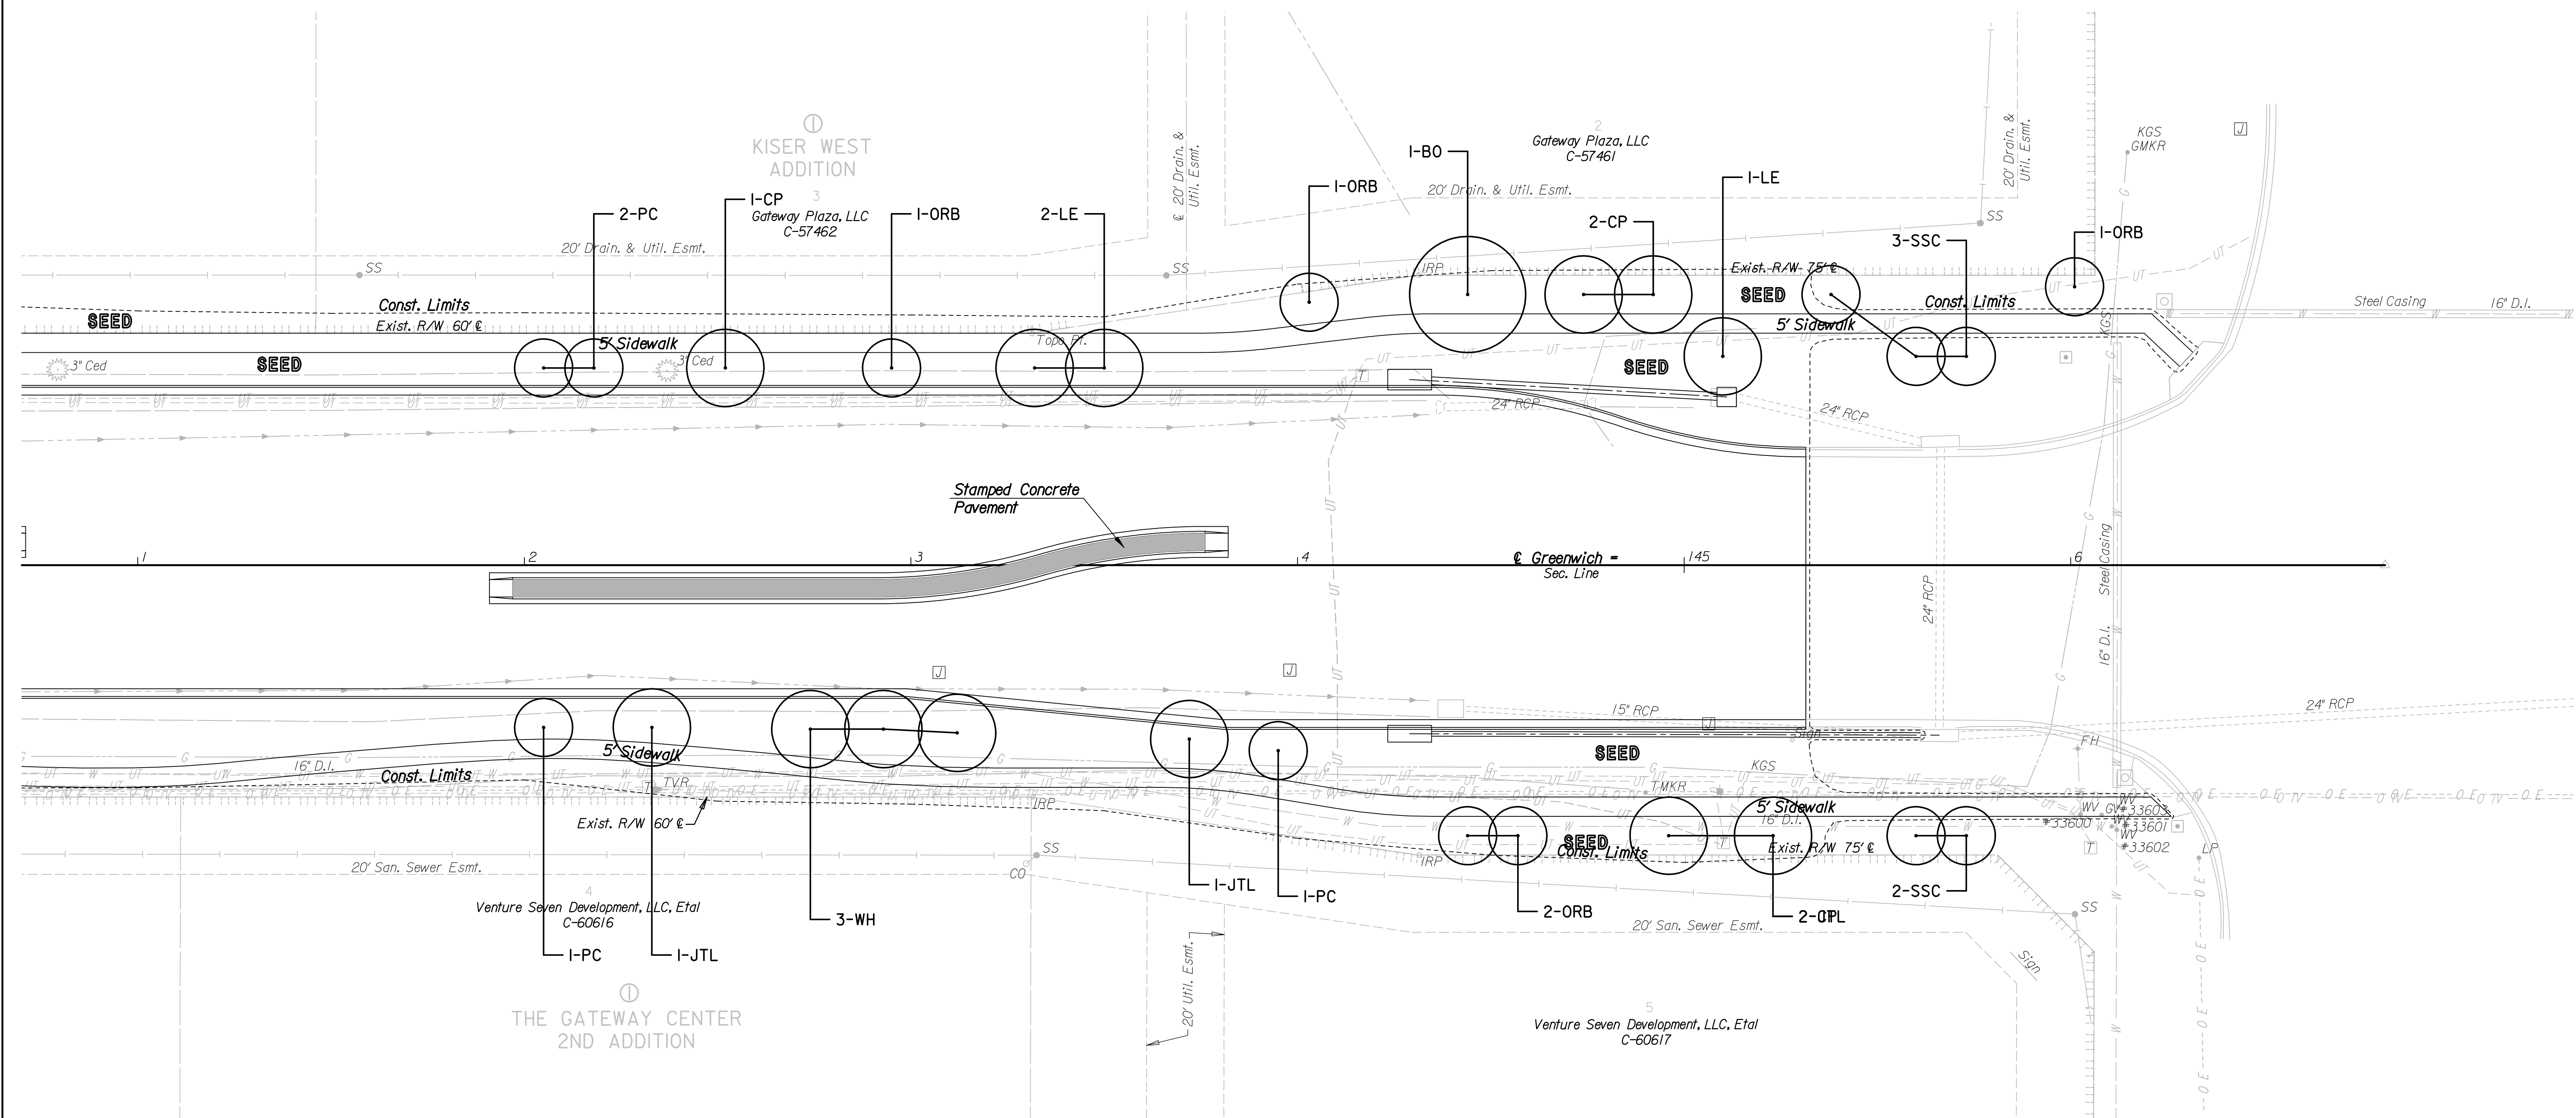


**LEGEND**

 Stamped Concrete

- NW Corner Sec. 15, T27S, R2E
1. Found #5 Bar with Cap at Surface of Concrete Pavement
  2. ± Center of Intersection at Greenwich Rd. and 13th St.
  3. Chiseled "+" on Concrete Base of Traffic Signal Pole
  4. Chiseled "+" on Center Face of Storm Sewer Curb Inlet
  5. Chiseled "+" on Concrete Base of Traffic Signal Pole
  6. Chiseled "+" on Concrete Base of Traffic Signal Pole
- |         |     |
|---------|-----|
| 97.07'  | SW  |
| 103.01' | SSE |
| 63.01'  | NE  |
| 82.82'  | NW  |

DSNR: RMH OPER: DRP SCALE: 1"=20' BY: svb  
 I:/2006/06471/LANDSCAPE/06471-LANDSCAPE-141.DGN LAST REV: 6-1-2007

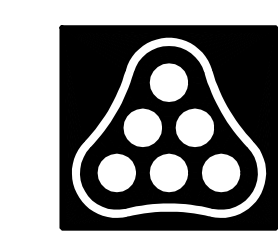

No.	Revision	By	Date
GREENWICH ROAD			
<b>LANDSCAPE PLAN</b>			
<b>STA. 141+00 TO STA. 147+00</b>			
JAMES L. ARMOUR, P.E.—CITY ENGINEER CITY OF WICHITA PROJECT NO. 472-84435			
<b>Professional Engineering Consultants, P.A.</b> 303 S. TOPEKA • WICHITA, KANSAS 67202 316-262-2691 • FAX 316-262-3003			
Designed by	JPS	Job No.	06471
Drawn by	SVB	Date	June, 2007
			Sht. 66 of 97