


SUMMARY OF PAVEMENT MARKINGS

| LOCATION | 6" Broken White Lane Line (ft) | 6" Solid White Lane Line (ft) | 12" White Diagonal Line (ft) | 12" Solid White Crosswalk Line (ft) | 24" Solid White Stop Line (ft) | 4" Broken Yellow Line (ft) | 4" Solid Yellow Edge Line (ft) | 4" Solid Yellow Double Line (ft) | 12" Solid Yellow Diagonal Line (ft) | Left Turn Arrows (each) | Right Turn Arrows (each) |
|----------------------------|--------------------------------|-------------------------------|------------------------------|-------------------------------------|--------------------------------|----------------------------|--------------------------------|----------------------------------|-------------------------------------|-------------------------|--------------------------|
| Sta. 100+00 to Sta. 124+00 | 1170 | 282 | 0 | 0 | 0 | 20 | 2874 | 1148 | 186 | 4 | 0 |
| Sta. 124+00 to Sta. 146+00 | 1150 | 1216 | 61 | 76 | 103 | 0 | 3274 | 299 | 28 | 14 | 2 |
| Total | 2320 | 1498 | 61 | 76 | 103 | 20 | 6148 | 1447 | 214 | 18 | 2 |

Scale: 1"=40'

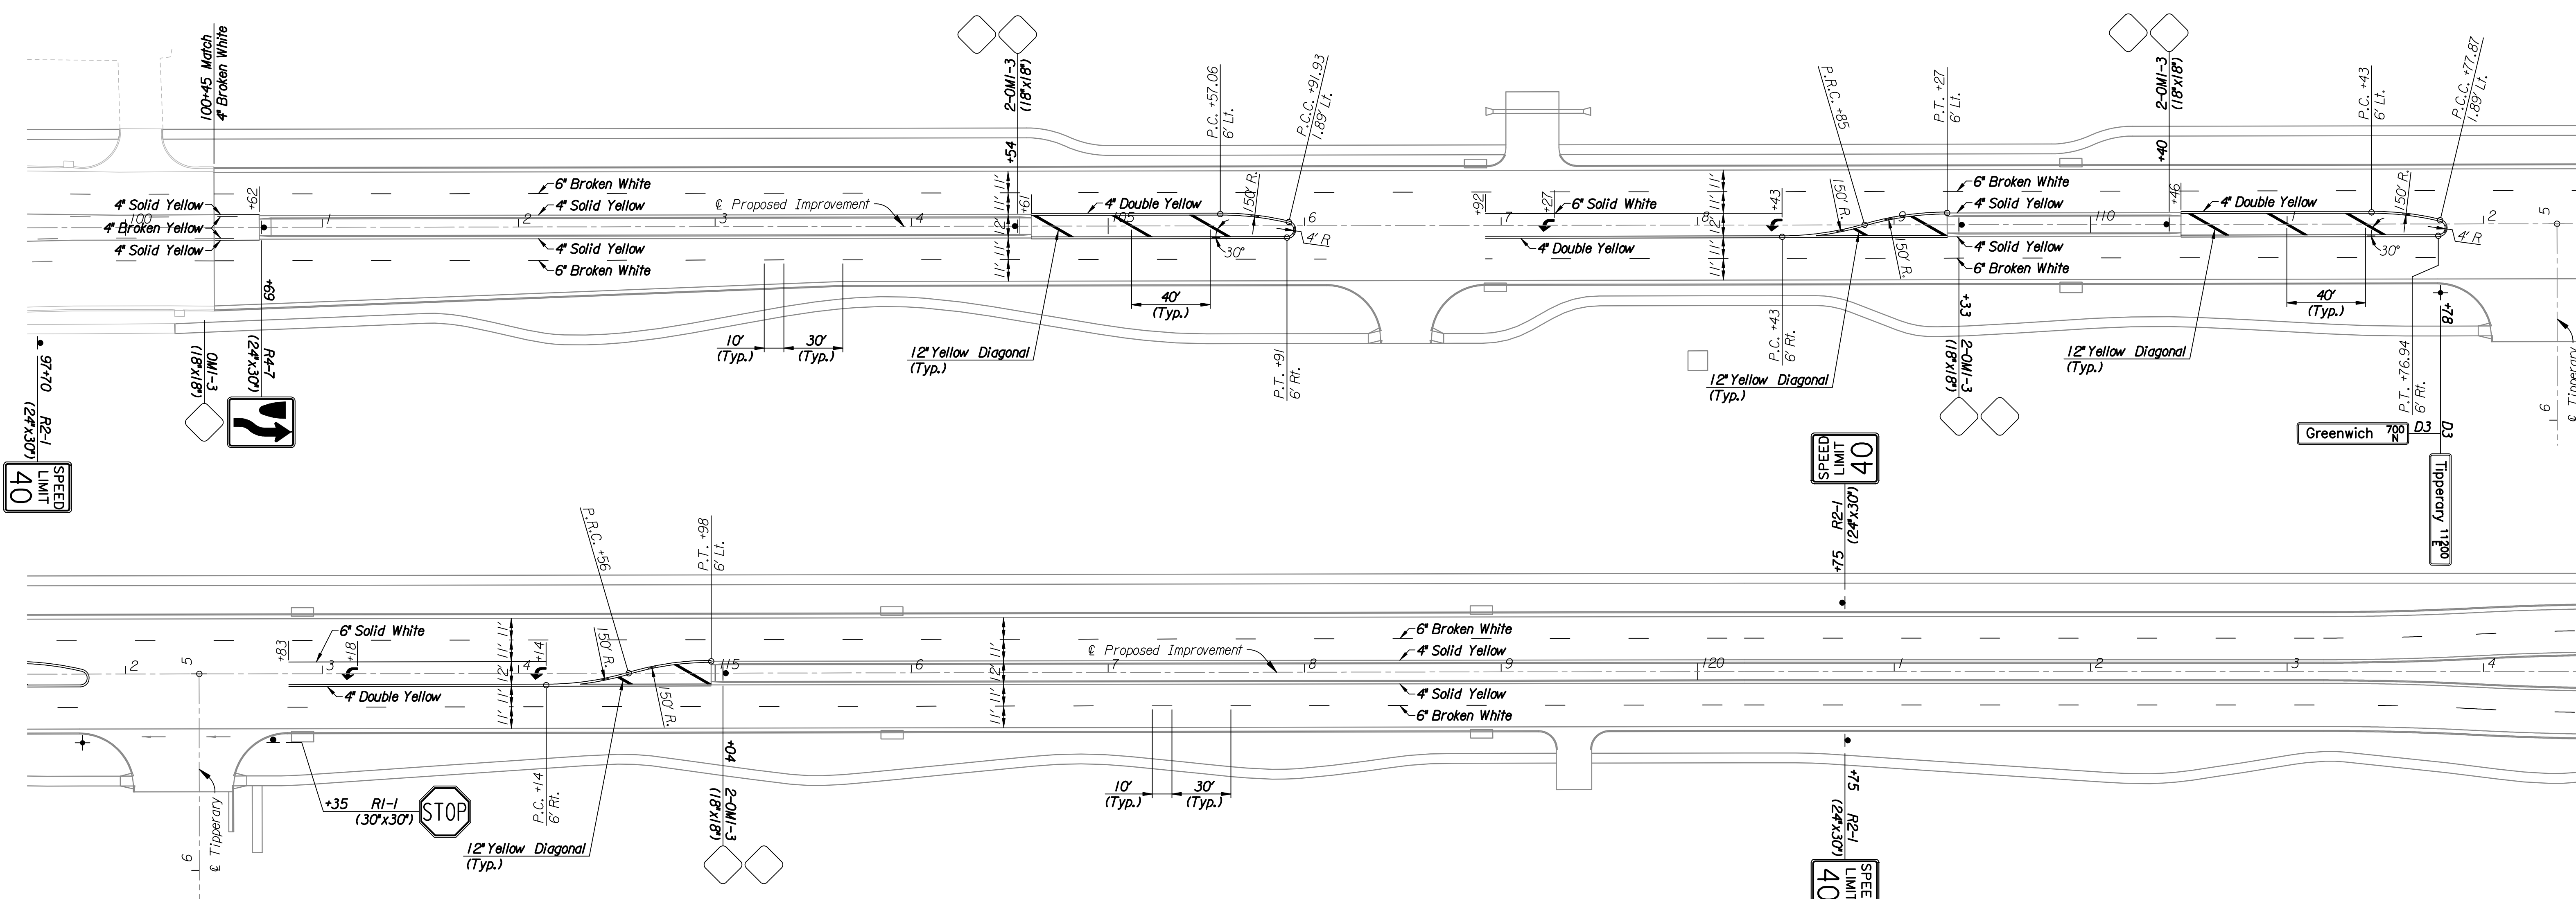

DSNR: JPS OPER: DRP SCALE: 1"=40'
 I:/2006/06471/MARKING/06471-MARKING-1.DGN LAST REV: 6-1-2007 BY: svb

| | | | |
|---|----------|---------|---------------|
| No. | Revision | By | Date |
| GREENWICH ROAD | | | |
| SIGNING AND MARKING | | | |
| STA. 100+00 TO STA. 124+00 | | | |
| JAMES L. ARMOUR, P.E. - CITY ENGINEER CITY OF WICHITA PROJECT NO. 472-84435 | | | |
| Professional Engineering Consultants, P.A. 303 S. TOPEKA • WICHITA, KANSAS 67202 316-262-2691 • FAX 316-262-3003 | | | |
| Designed by | JPS | Job No. | 06471 |
| Drawn by | DRP | Date | June, 2007 |
| | | | Sht. 71 of 97 |