


PROJECT NO.	YEAR	SHEET NO.	TOTAL SHEETS
472-84435	2007	83	97

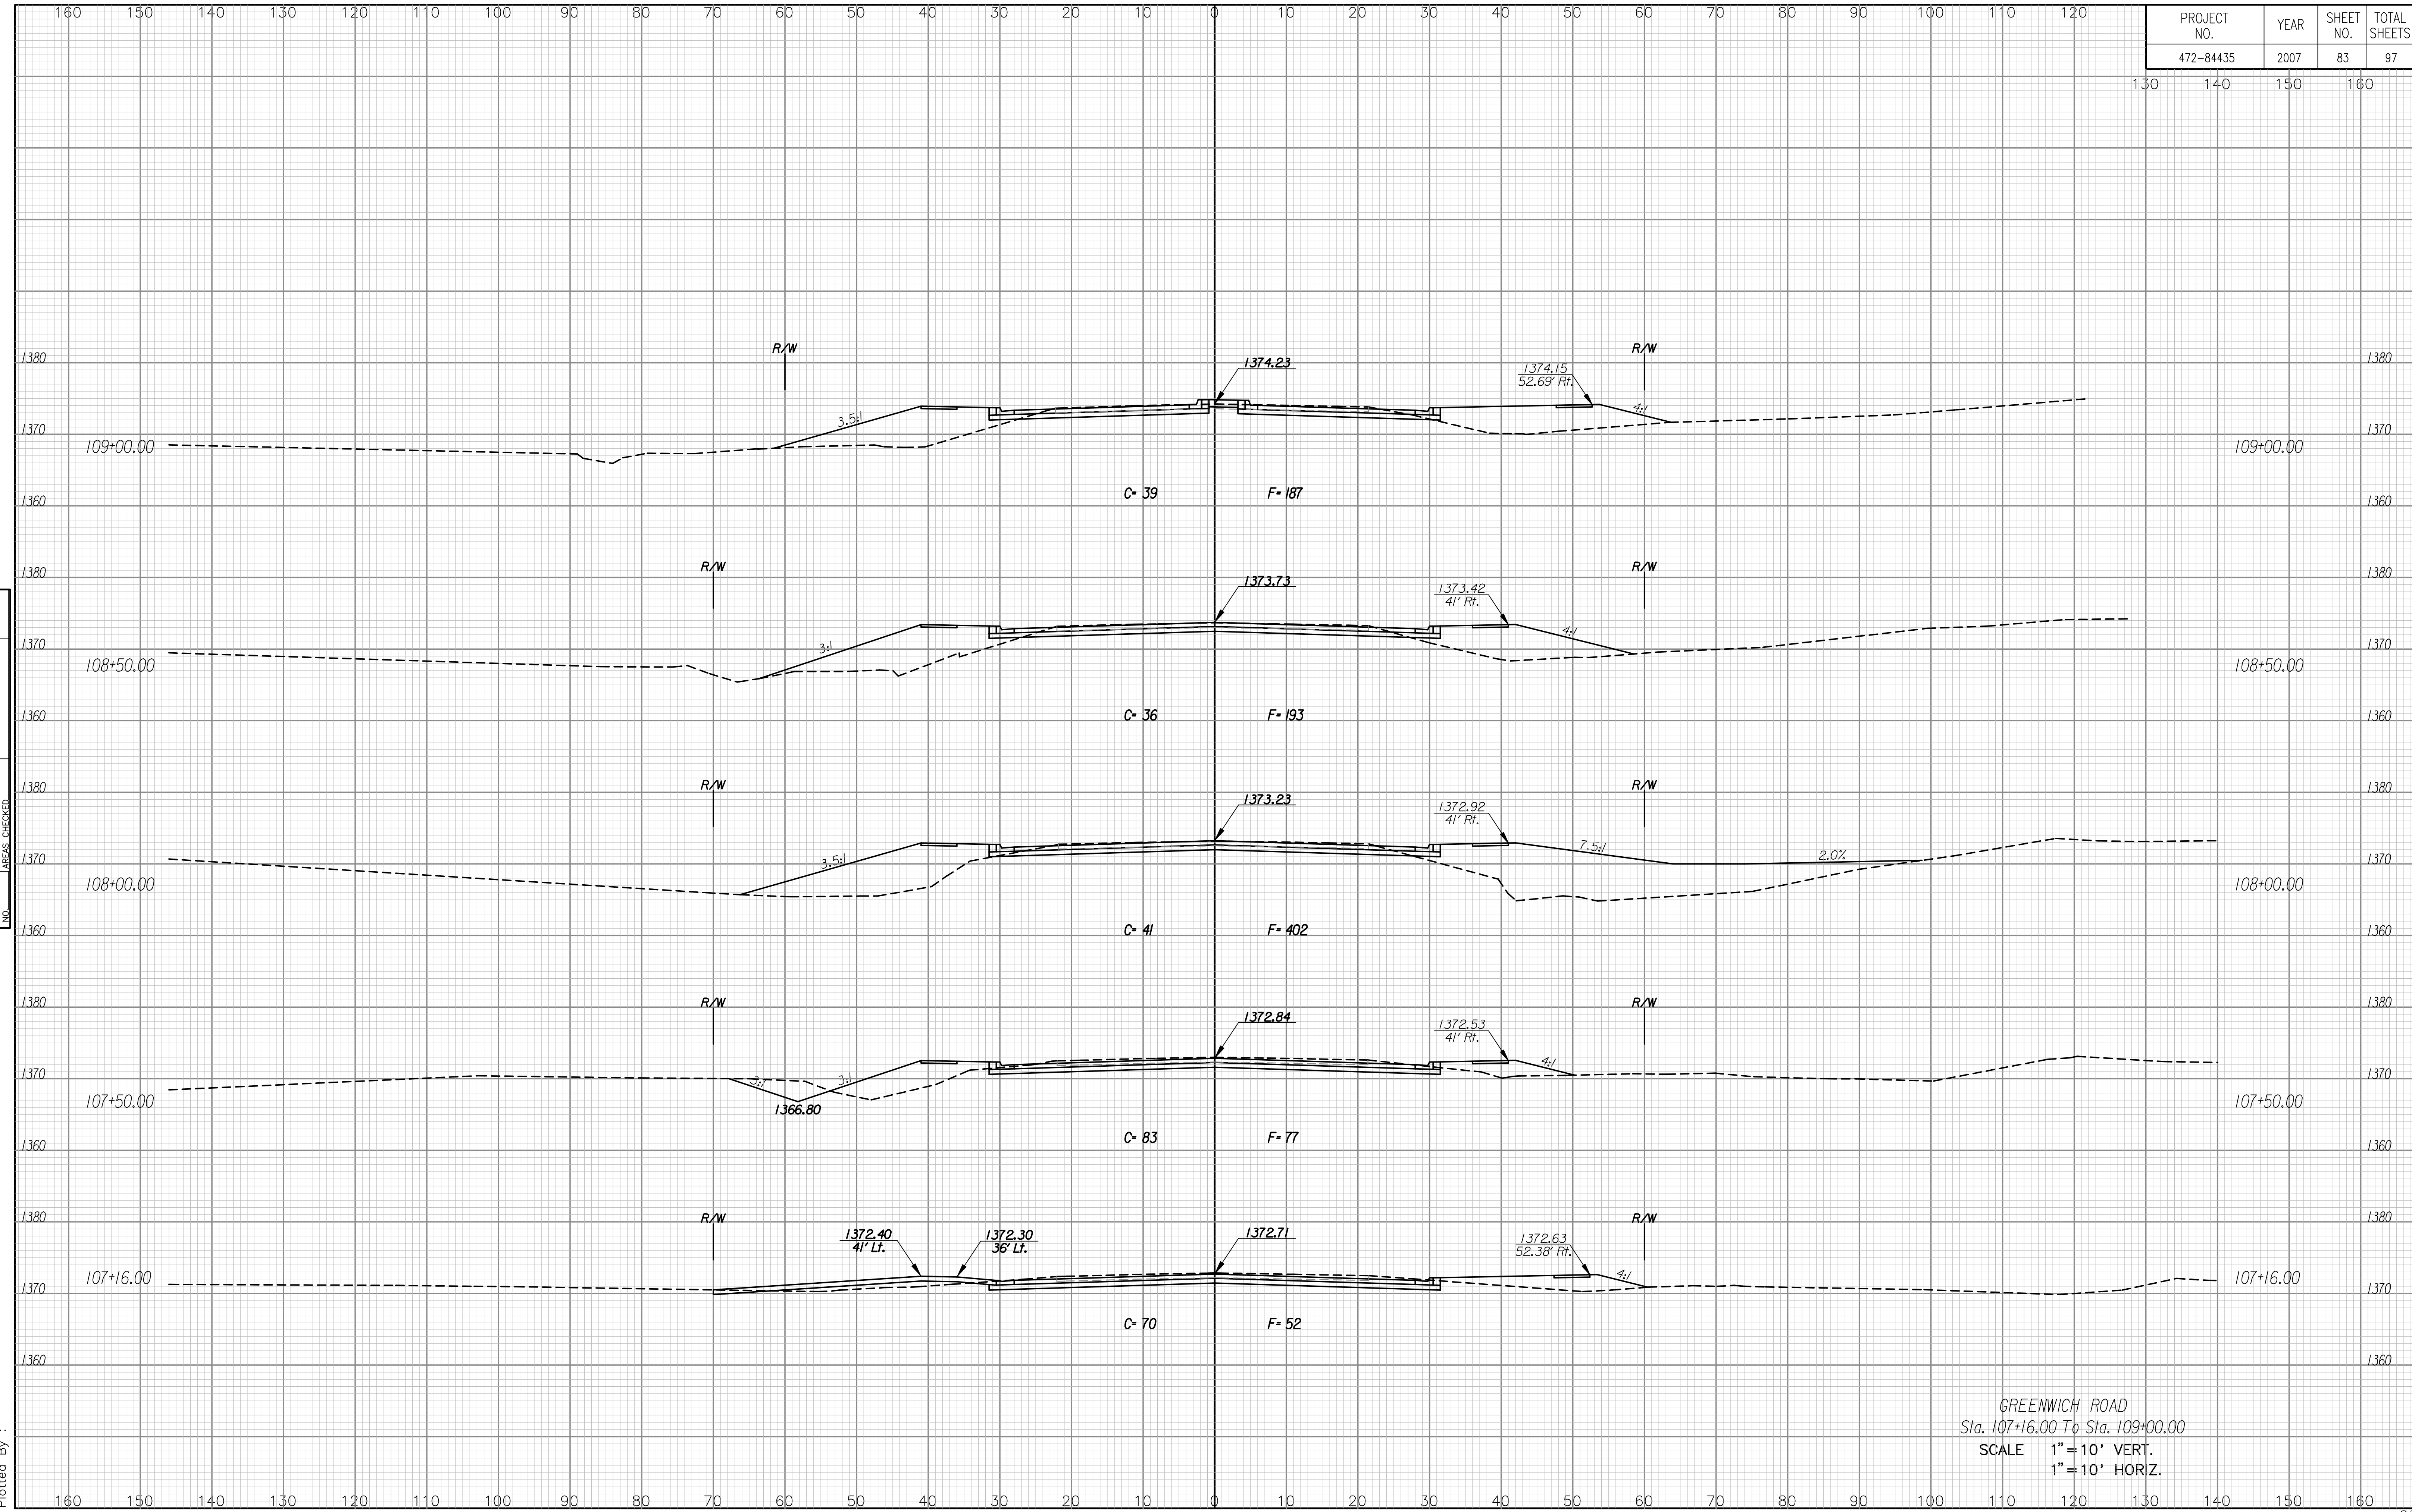

NOTE BOOK NO.	TEMPLATE AREAS CHECKED

Drawn By :  
Plotted By :

GREENWICH ROAD  
Sta. 107+16.00 To Sta. 109+00.00  
SCALE 1" = 10' VERT.  
1" = 10' HORIZ.