


PROJECT NO.	YEAR	SHEET NO.	TOTAL SHEETS
472-84435	2007	85	97

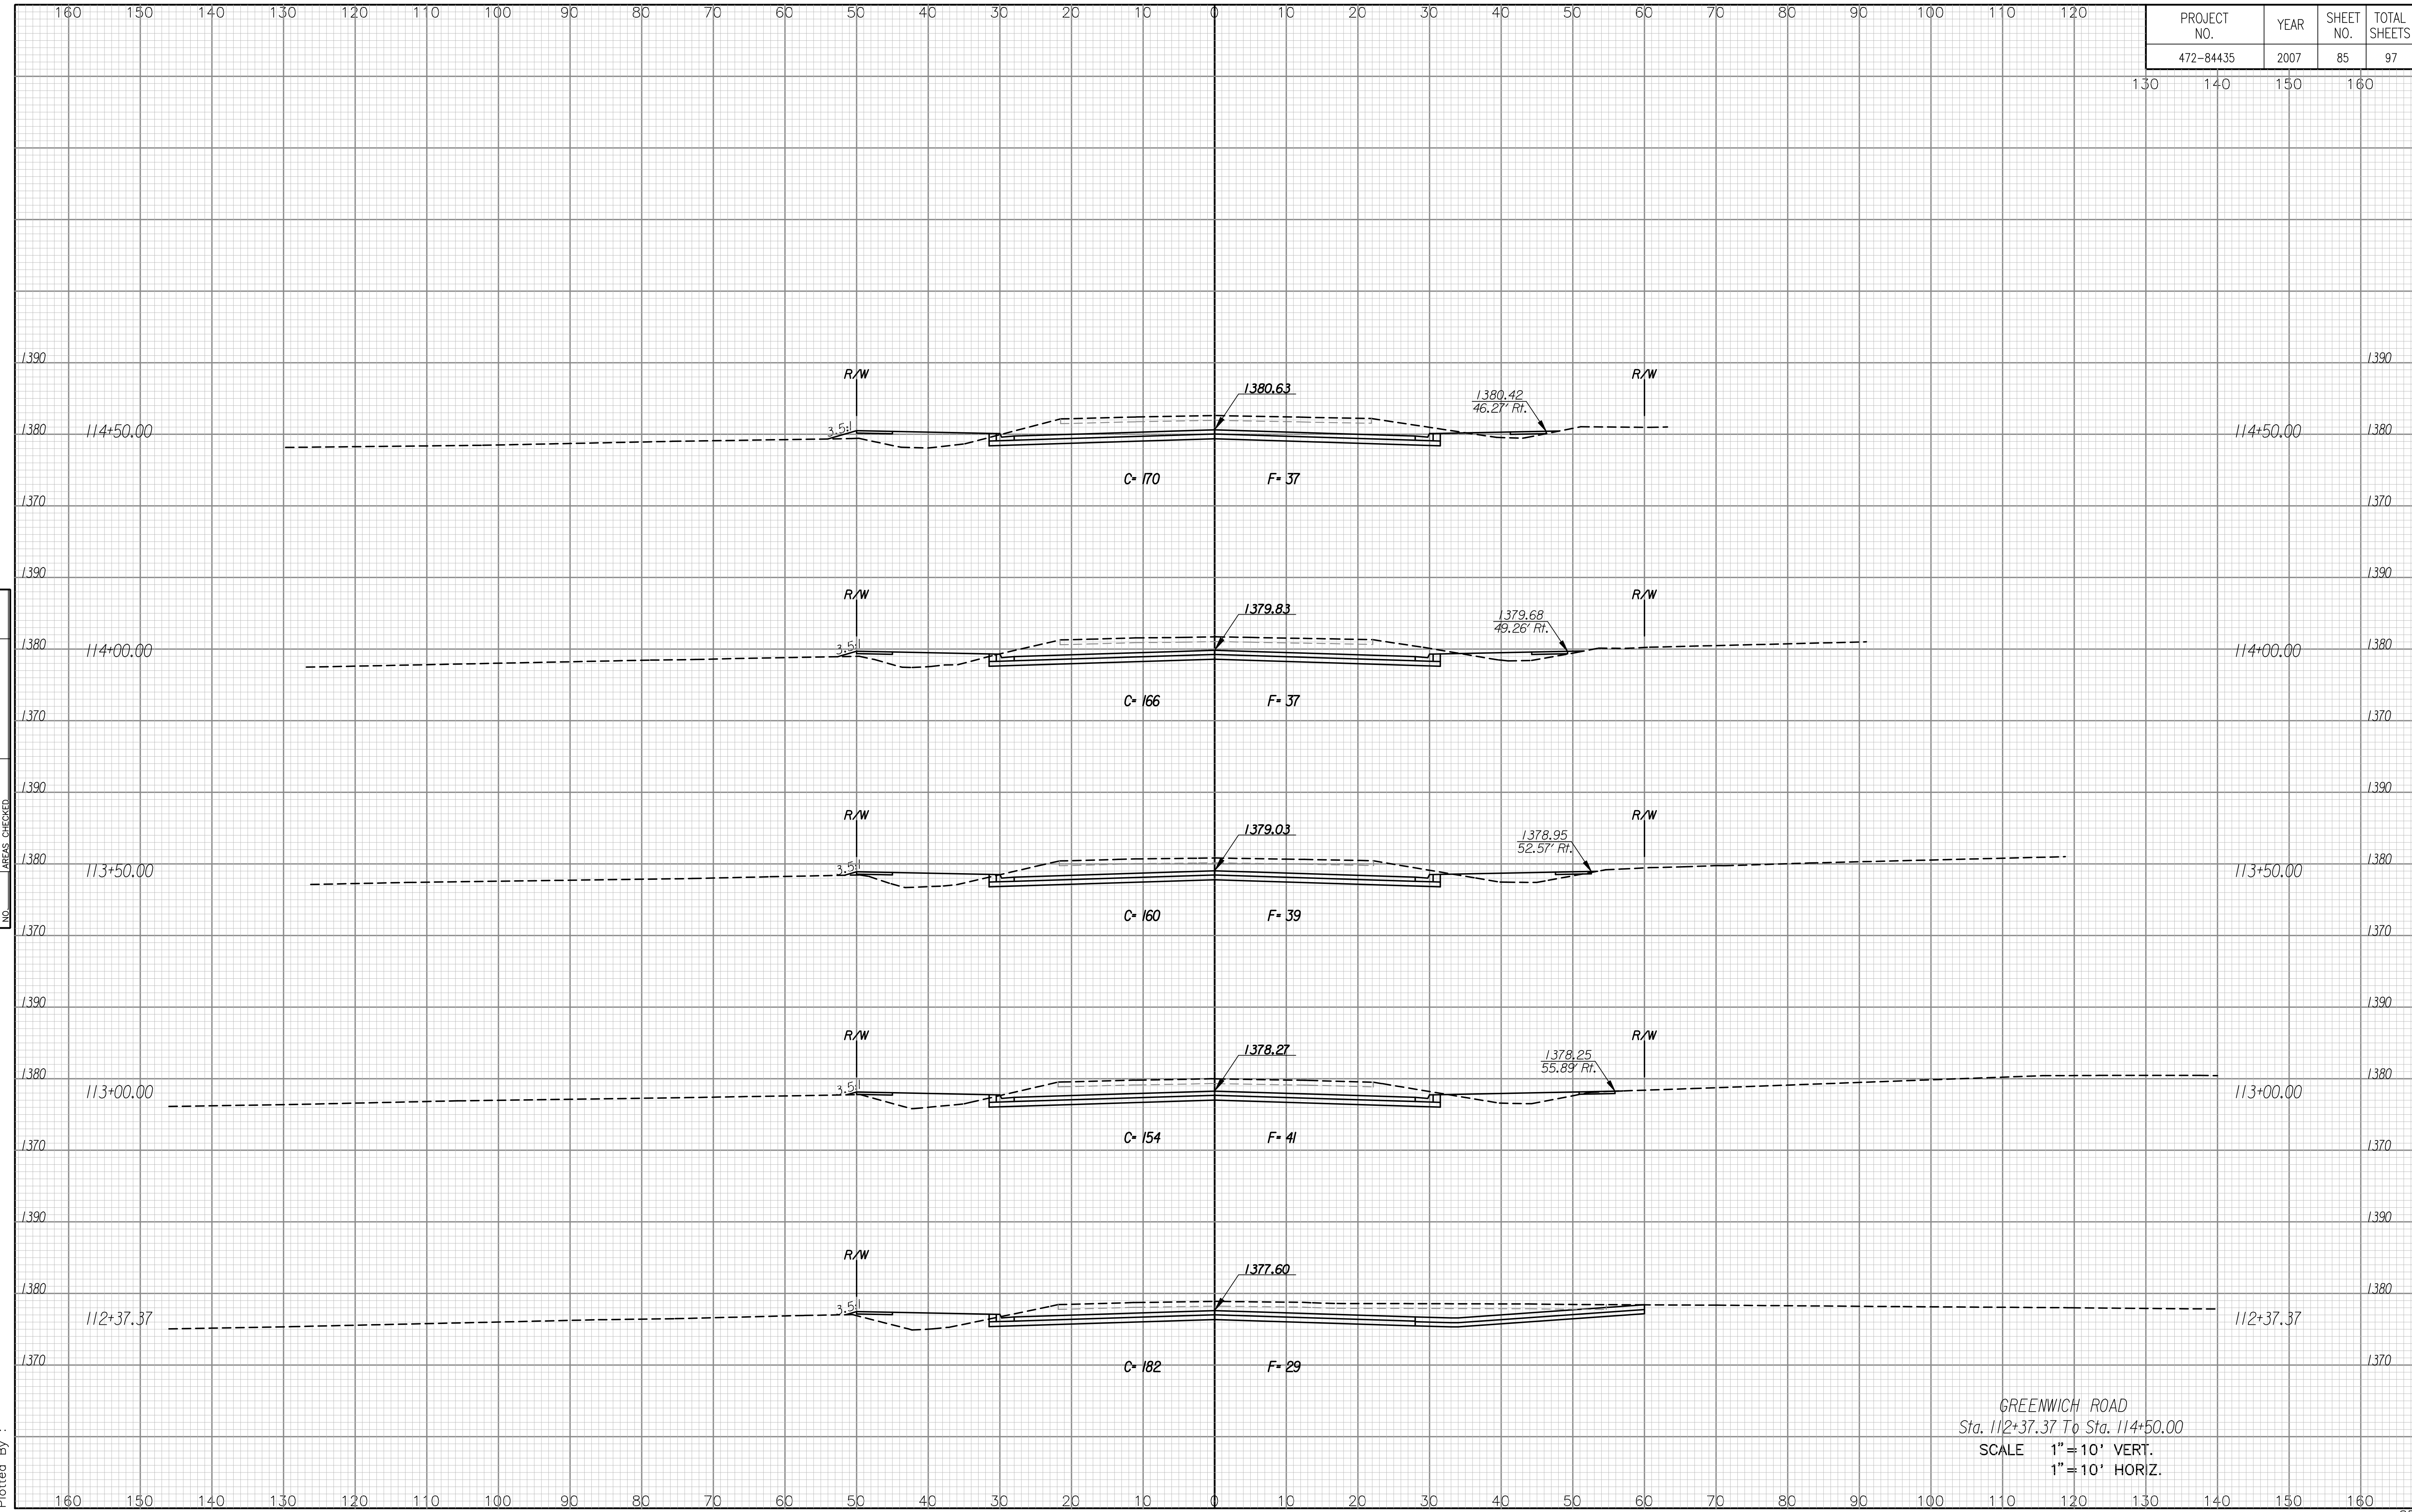

NOTE BOOK NO.	TEMPLATE AREAS CHECKED

Drawn By :  
Plotted By :

GREENWICH ROAD  
 Sta. 112+37.37 To Sta. 114+50.00  
 SCALE 1" = 10' VERT.  
 1" = 10' HORIZ.